


Plan No. **H162**
 Deposited in the Land Registry
 Office at Kamloops B.C. this 5th day
 of **JAN 1960**
Chas. Howard
 REGISTRAR

**PLAN OF SUBDIVISION
 OF PART OF SOUTH HALF
 OF SW. 1/4 - LOT 633 CARIBOO DIST.**
 SCALE : 200ft. = 1in.

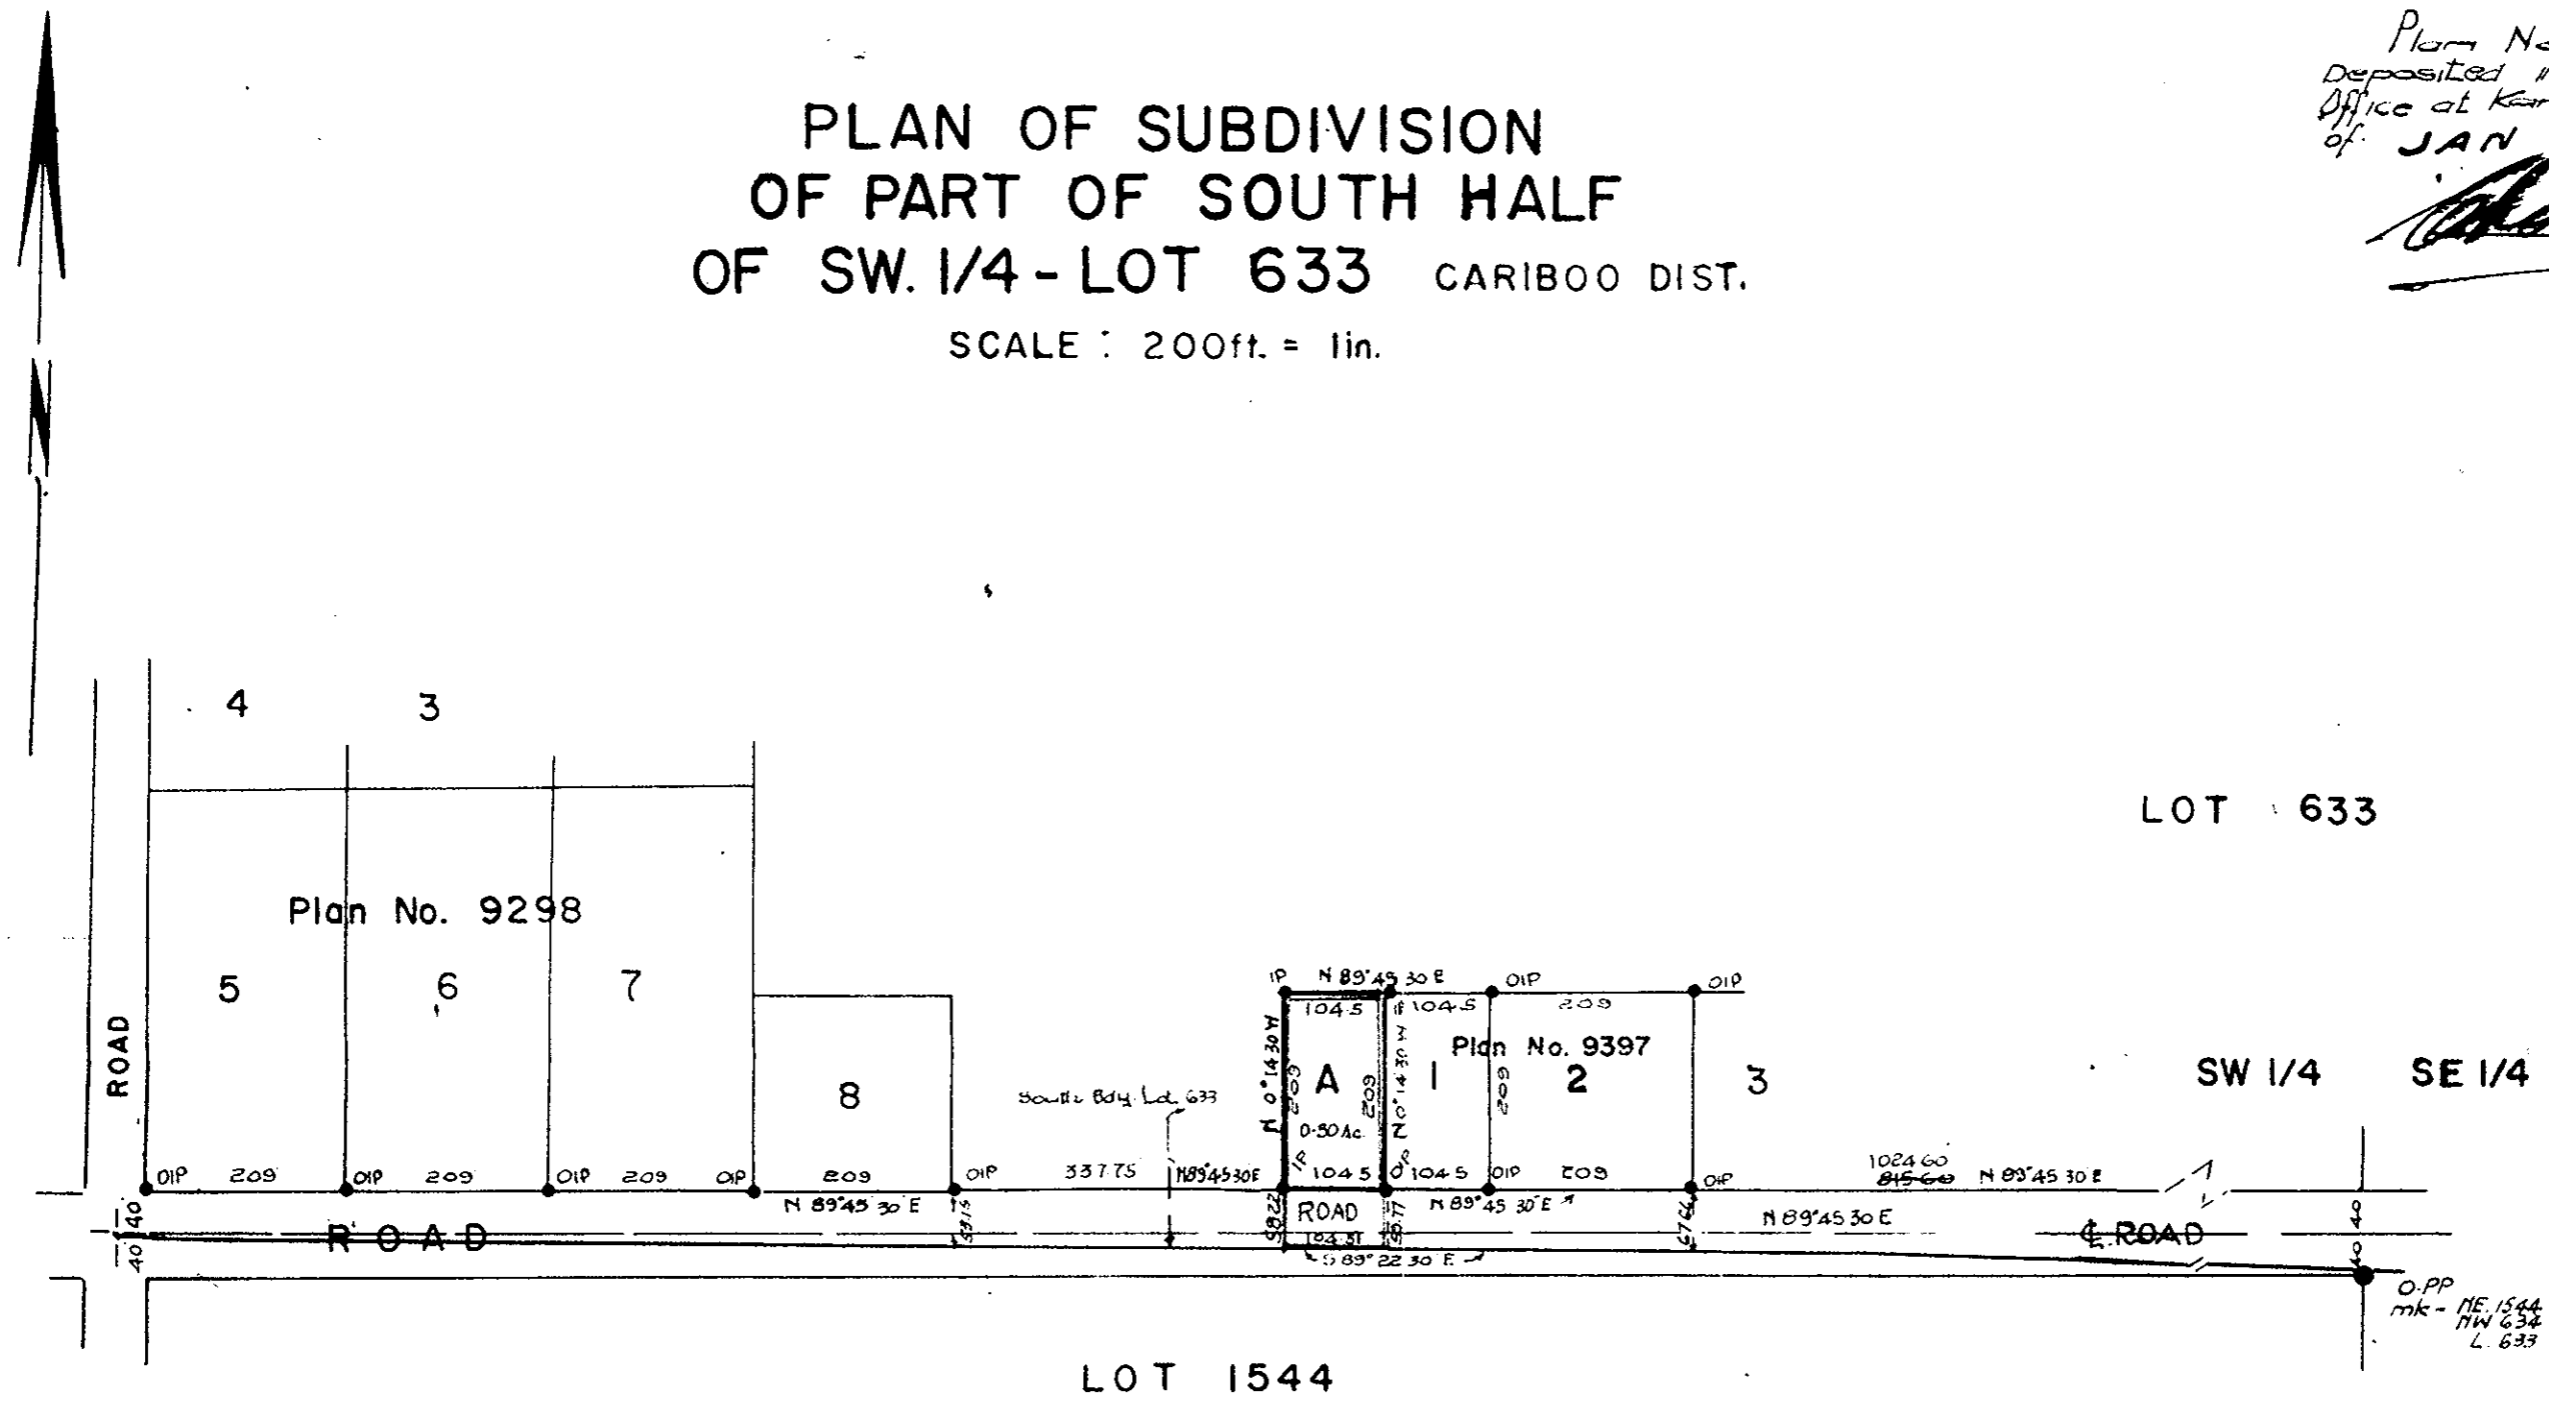

OWNER _____
 WITNESS _____

Bearings are astronomic derived
 South boundary of SW 1/4 Lot 633 as
 shown on plan No. 9298.

- Old iron stakes shown ● OIP
- Iron stakes set shown ● IP
- Old pipe post shown ● OPP

Approved under the Land Registry
 Act this 7th day of NOVEMBER, 1960

I J. F. Campbell of city of Prince George a British Columbia land
 surveyor make oath and say that I was present at and did
 personally supervise the survey represented by this plan
 and that the survey and plan are correct. The said
 survey was completed on the 23rd day of August, 1960.
 Sworn before me
 this 25th day of Aug 1960
J. F. Campbell

Herbert...
 Approving Officer
 Dept. of Highways.

W. E. Buckley
 Commissioner for Taking Affidavits
 in Prov. of B.C.