

PLAN OF SUBDIVISION OF PART OF
S.E. 1/4 DISTRICT LOT 954 (PLAN B1643)
 CARIBOO DISTRICT - BRITISH COLUMBIA
 SCALE: 1"= 200'

PLAN NO. 11294


Deposited in the Land Registry Office
 at Kamloops, B.C.
 This 28th day of Feb., 1960.

Registrar *[Signature]*

NOTE: Bearings are astronomic, derived from the south boundary of DL 954, Plan A-1780.

LEGEND:

- OIP denotes an old iron pin found.
- IP denotes an iron pin place on this survey.
- OPP denotes an old pipe post found.
- PP denotes a pipe post placed on this survey.

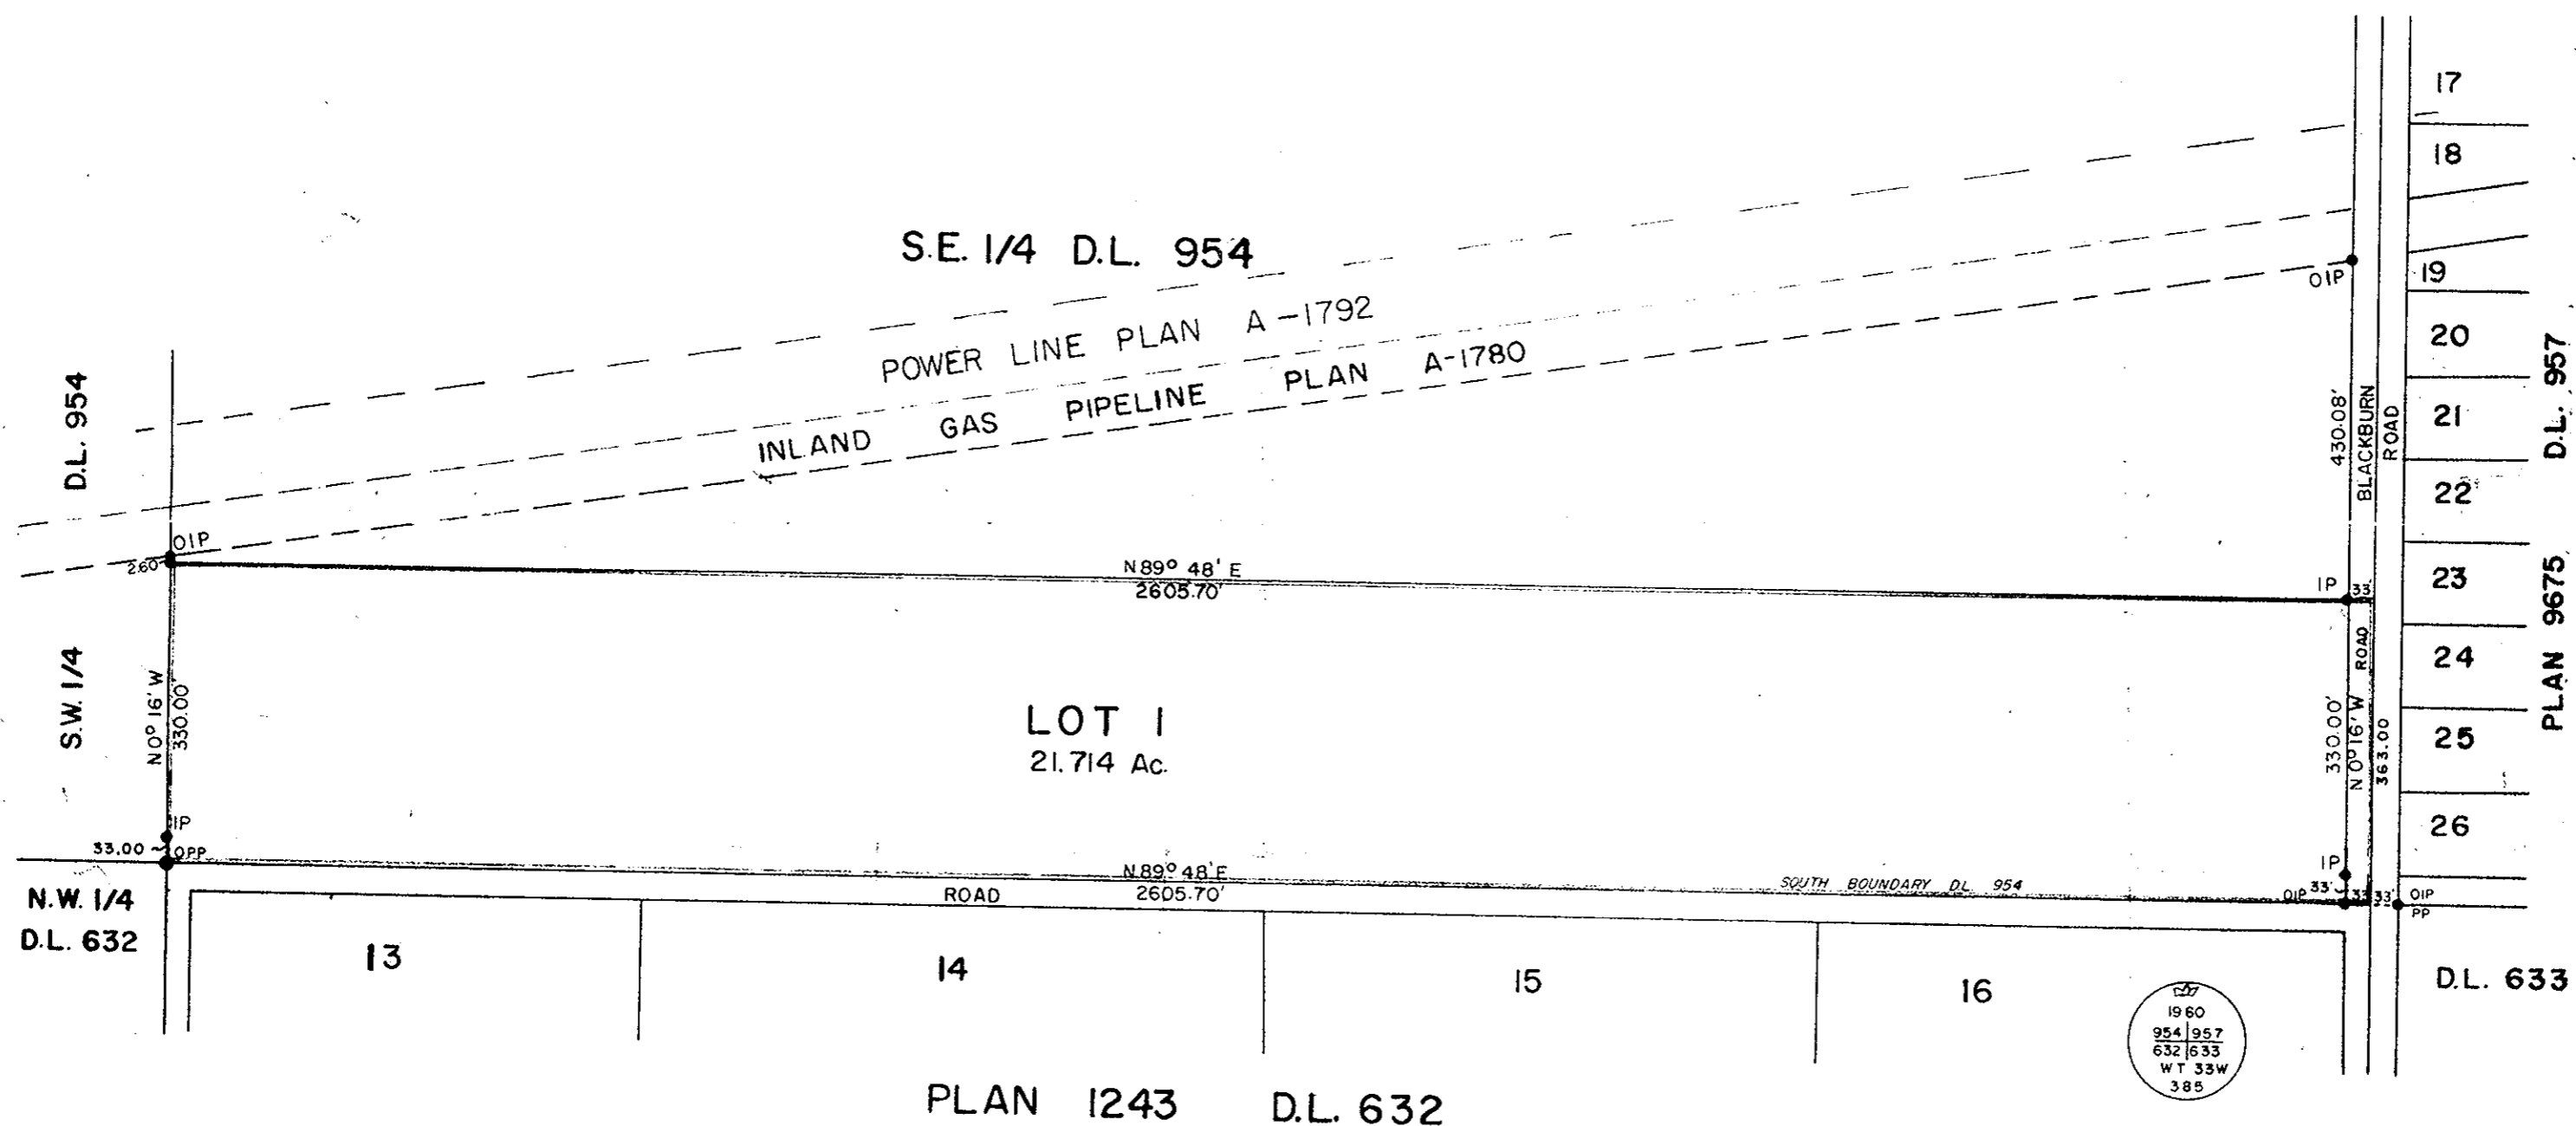

APPROVED UNDER THE LAND REGISTRY ACT
 THIS 8TH DAY OF AUGUST, 1960 A.D.

[Signature]
 Approving Officer, Dept. of Highways

I, DONALD A. DUFFY, of the city of Prince George, a British Columbia Land Surveyor, make oath and say that I was present at and did personally superintend the survey represented by this plan, and that the survey and plan are correct. The said survey was completed on the 31st day of May, 1960.

Sworn before me
 This 17th day of June, 1960.

[Signature]
 B.C.L.S.

REAPPROVED:
[Signature]
 APPROVING OFFICER, DEPT. OF HWYS.

SEPT. 29, 1960.
 REAPPROVED
[Signature]
 APPROVING OFFICER
 DEPT. OF HIGHWAYS
 JANUARY 1961, 1961.

[Signature]
 A Commissioner for taking Affidavits
 within the Province of British Columbia.

Executor of the Will of Felix Poty, DF29101B

[Signature]
[Signature]
 Witness

INLAND NATURAL GAS CO., LTD.

[Signature]
[Signature]

INSPECTED
 February 22, 1961.

[Signature]
 B.C.L.S.

INSPECTED
 October 18, 1960.

[Signature]
 B.C.L.S.

THE ROYAL TRUST COMPANY
[Signature]
 In Charge, Vancouver Branch
[Signature]
 for Secretary, Vancouver District