


Northern Trans-Provincial Highway No. 16



E. 1/2 of the N.W. 1/4 of District Lot 1599

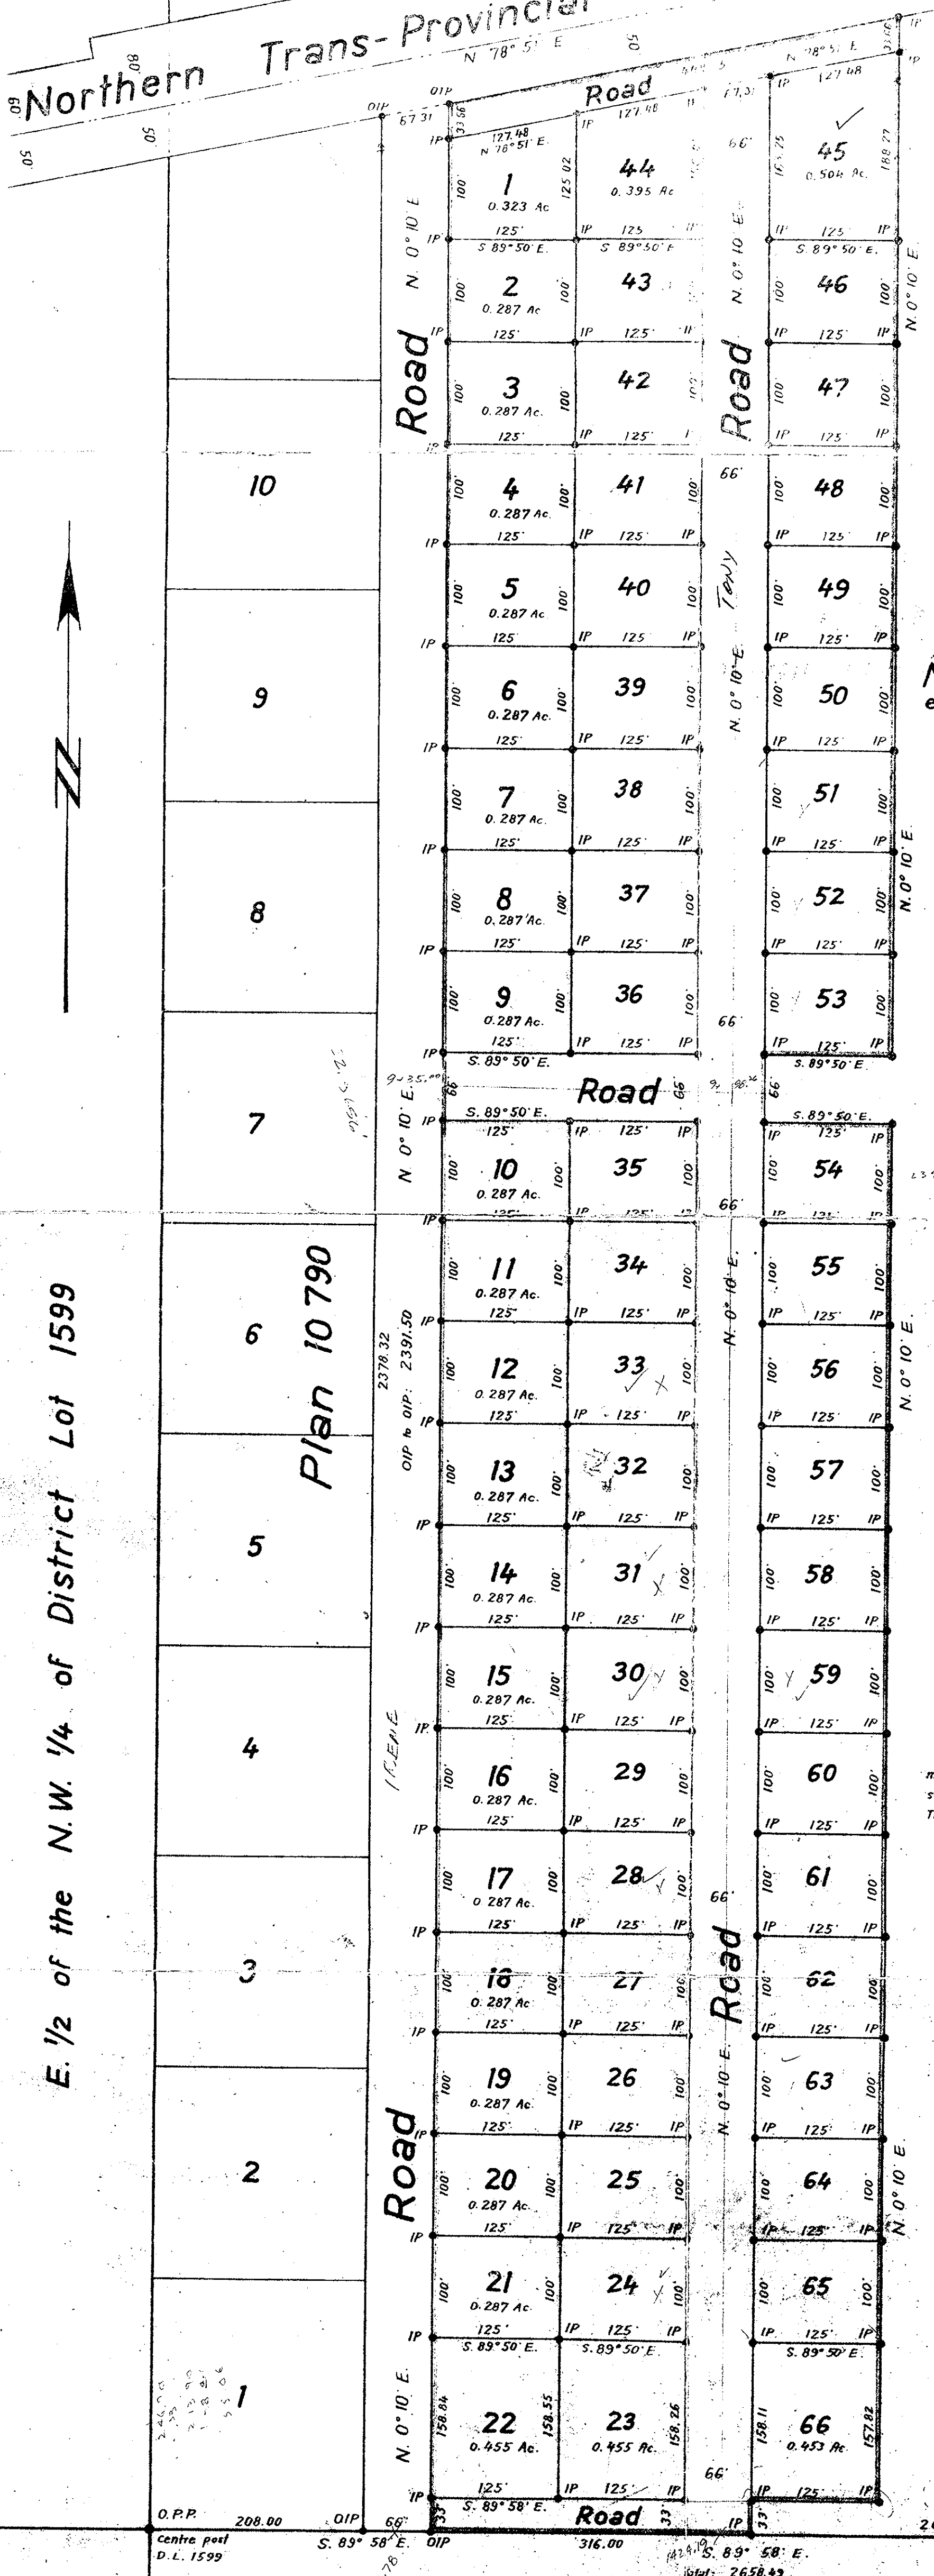

Plan of Subdivision of Part of the  
 N.E. 1/4 of District Lot 1599  
 except Plan 10790  
 Cariboo District  
 Scale 1" = 100'

Legend  
 Bearings are astronomic and are derived from  
 the East boundary of Plan 10790 as N. 0° 10' E.  
 Old standard pipe posts found shown • O.P.P.  
 Old iron posts found shown • O.I.P.  
 Iron posts set shown • IP

Total Area of Roads  
 dedicated by this plan: 4.566 Ac  
 Lots 1-66 19.805 Ac  
 Total Area  
 as outlined in red: 24.371 Ac

Henry J. Labrenson  
 Helena La Premier  
 Witness

Inspected this 17th day of May 1961.  
 B.C.L.S.

I, R.J. Goble, of the city of Prince George, British Columbia Land Surveyor  
 make oath and say that I was present at and did personally superintend the  
 survey represented by this plan and that the survey and plan are correct.  
 The said survey was completed on the 25th day of June 1959.

Sworn before me at the city of Prince George  
 this 25th day of June 1959.

Approved under the Land Registry Act  
 this 9th day of July 1961.

S.E. 1/4 D.L. 1599