

PLAN NO. 11647  
 Deposited in the Land Registry  
 Office of Kamloops, BC  
 this 3<sup>rd</sup> day of August, 1960 AD.

By Registrar *[Signature]*

PLAN OF SUBDIVISION OF PART OF EAST 1/2  
 DISTRICT LOT 633  
 CARIBOO DISTRICT - BRITISH COLUMBIA

SCALE: 1" = 100'

NOTE: Bearings are astronomic, derived from  
 the East Boundary of District Lot  
 633, Plan 8921.

LEGEND: • O.I.P. denotes an iron pin found.  
 • I.P. denotes an iron pin placed on this survey.

REAPPROVED:  
*[Signature]*  
 APPROVING OFFICER, DEPT. OF HWYS.  
 JUNE 9<sup>th</sup>, 1961.

REAPPROVED:  
*[Signature]*  
 APPROVING OFFICER, DEPT. OF HWYS.  
 DECEMBER 2, 1960.

Approved under the Land Registry Act  
 this 12<sup>th</sup> day of SEPT., 1960 AD.

*[Signature]*  
 Approving Officer, Dept. of Highways

Owner *[Signature]*  
 Witness *[Signature]*

I, E.H. Burden, of the City of Prince George, a British Columbia  
 Land Surveyor, make oath and say that I was present at and  
 did personally superintend the survey represented by this plan  
 and that the survey and plan are correct. The said survey was  
 completed on the 25<sup>th</sup> day of June, 1958 AD.

Sworn before me  
 this 12<sup>th</sup> day of August, 1960 AD. *[Signature]*  
 BCLS.


A Notary Public *[Signature]*  
 in and for the Province of British Columbia.

WESTCOAST TRANSMISSION COMPANY LIMITED.

By *[Signature]*  
 Vice President

By *[Signature]*  
 Asst. Secretary

MONTREAL TRUST CO.  
 By *[Signature]*  
 D.L. 633

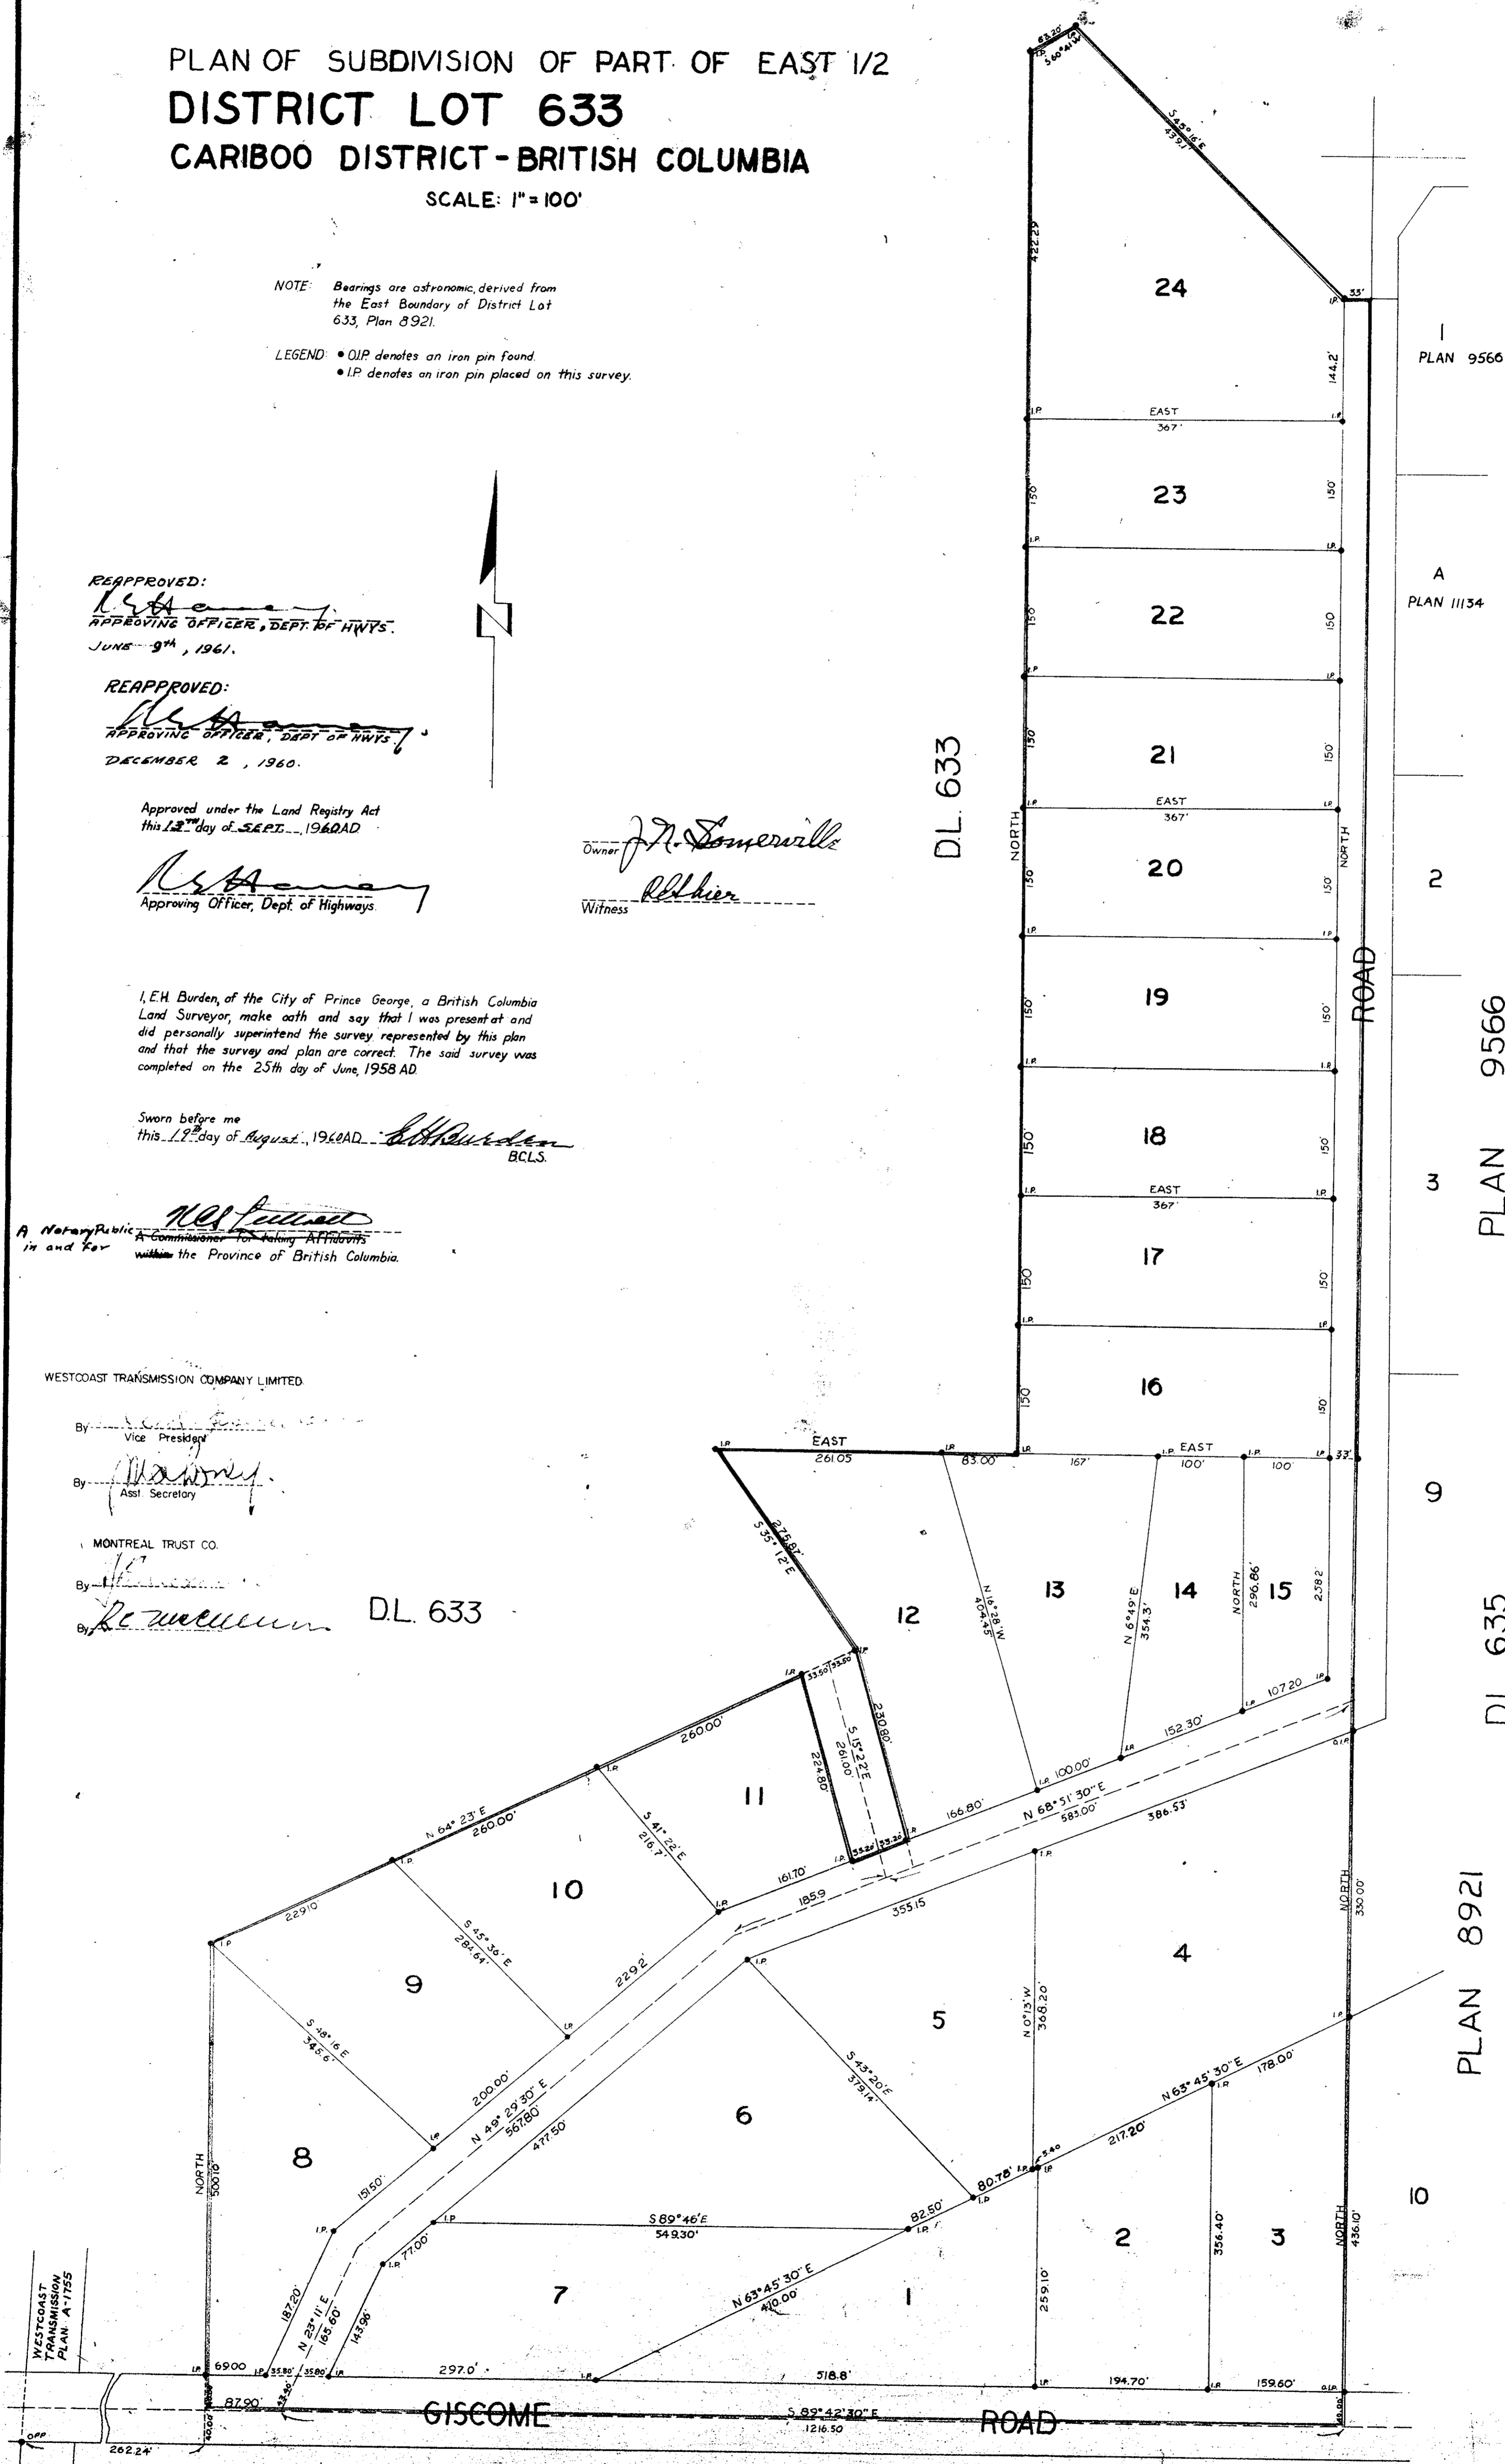

DL. 633

PLAN 9566

PLAN 11134

2

3

9

10

PLAN 9566

DL. 635

PLAN 8921

DL. 634