

PLAN NO. 11666


PLAN OF SUBDIVISION OF  
LOT 14 - PLAN 11234  
**DISTRICT LOT 4046**  
CARIBOO DISTRICT - BRITISH COLUMBIA  
Scale: 1" = 100'

Deposited in the Land Registry Office  
at Kamloops B.C.  
This 15<sup>th</sup> day of August, 1961.

*[Signature]*  
Registrar

NOTE: Bearings are astronomic, derived from the  
west boundary of Lot 14, Plan 11234.

LEGEND: ● O.I.P. denotes an old iron pin found.  
● I.P. denotes an iron pin placed on this survey.

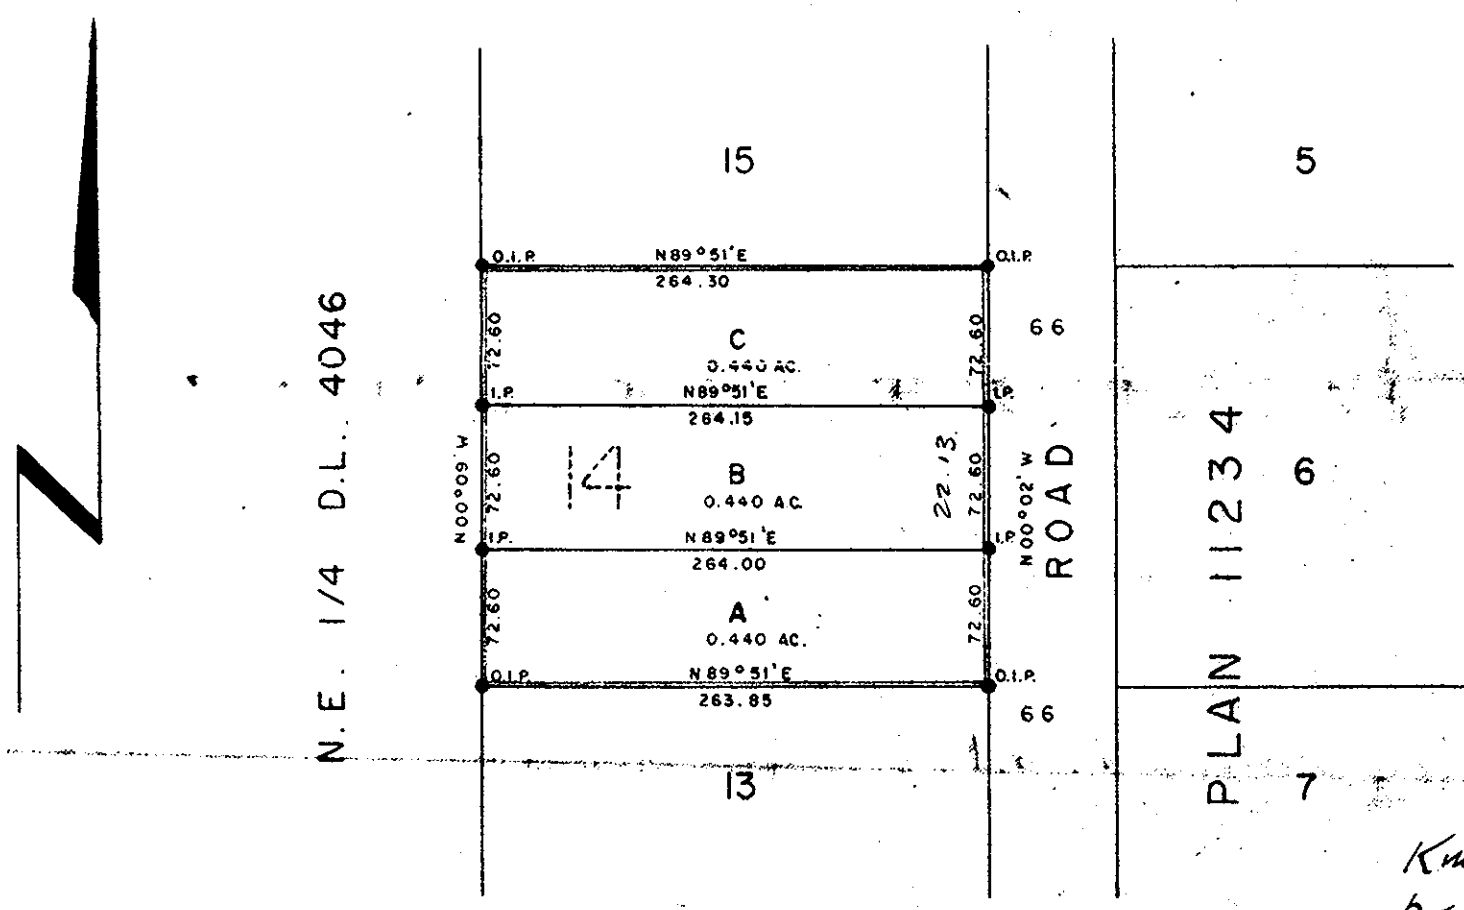

I, DONALD A. DUFFY, of the City of Prince George, a British Columbia  
Land Surveyor, make oath and say I was present at, and did personally  
superintend the survey represented by this plan, and that the survey  
and plan are correct. The said survey was completed on the 14th  
day of April, 1961.

*Knut Forfang*  
by his Attorney  
OWNER: *J. Laldh-Nielsen*  
WITNESS: *[Signature]*

Sworn before me this 14th day of April, 1961.

*[Signature]*  
B.C.L.S.

*[Signature]*  
A Commissioner for taking Affidavits  
within the Province of British Columbia.

REAPPROVED:  
*[Signature]*  
APPROVING OFFICER  
JULY 28, 1961.

Approved under the Land Registry Act  
this 3<sup>rd</sup> day of MAY, 1961 A.D.  
*[Signature]*  
Approving Officer Dept. of Highways