

PLAN NO. 11713

Deposited in the Land Registry Office  
at Kamloops B.C.  
This 31<sup>st</sup> day of August, 1961.


*[Signature]*  
Registrar

*KF LF*

PLAN OF SUBDIVISION OF PART OF  
DISTRICT LOT 748  
CARIBOO DISTRICT — BRITISH COLUMBIA  
SCALE: 1" = 400'

NOTE: Bearings are astronomic, derived from the  
East Boundary of Lot 748 as shown on  
Plan 10552.

- LEGEND:
- O.P.P. denotes an old pipe post found.
  - P.P. denotes a standard pipe post placed on this survey.
  - O.I.P. denotes an old iron pin found.

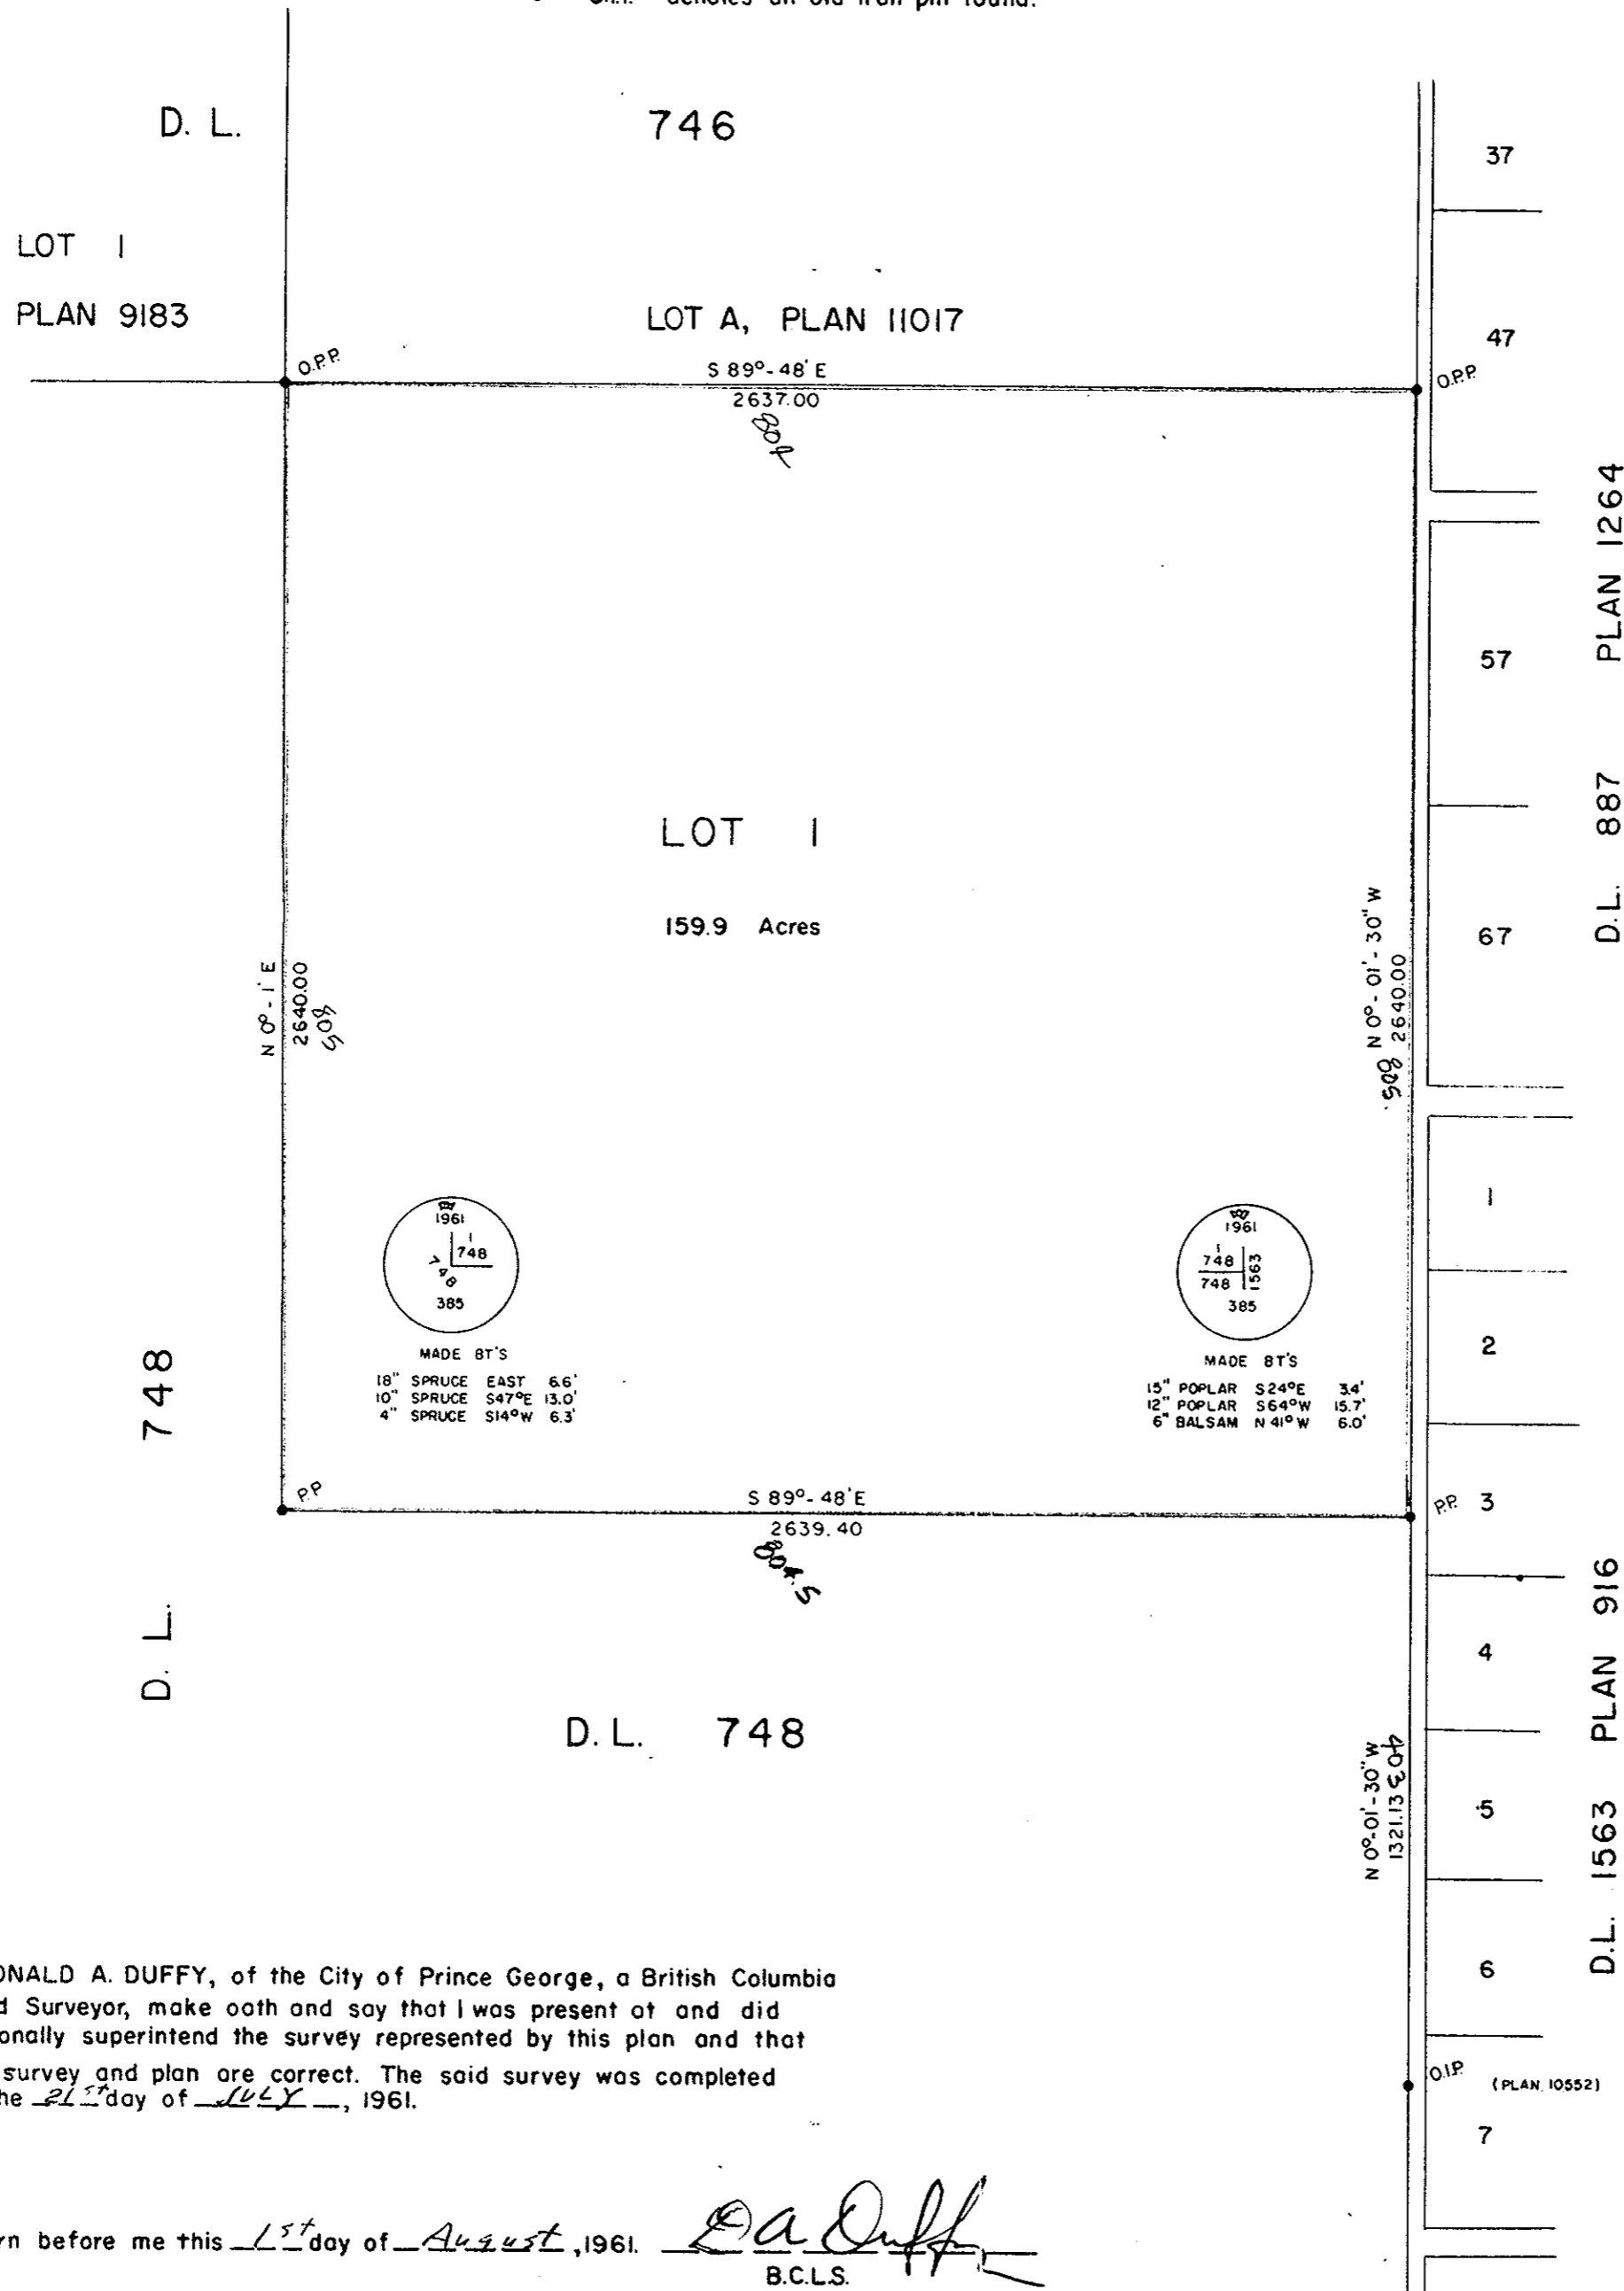

I, DONALD A. DUFFY, of the City of Prince George, a British Columbia  
Land Surveyor, make oath and say that I was present at and did  
personally superintend the survey represented by this plan and that  
the survey and plan are correct. The said survey was completed  
on the 21<sup>st</sup> day of JULY, 1961.

Sworn before me this 15<sup>th</sup> day of August, 1961.

*[Signature: D.A. Duffy]*  
B.C.L.S.

I hereby Certify that this is a true Copy of  
the Official Plan on deposit in the Department  
of Lands and Forests and numbered  
Plan 10 Tube 593

*[Signature]*  
Surveyor General  
Victoria B.C. 28th August 1961

*[Signature]*  
A Commissioner for taking Affidavits  
within the Province of British Columbia.