

# PLAN OF SUBDIVISION LOTS 23-24-A-Block 30 LOT A-Block 1 - DL. 937


CARIBOO DISTRICT  
PLAN No. 752  
Scale: 30ft = 1in.

11732

PLAN No. 11732

Deposited in the Land Registry  
Office at Kamloops B.C this  
8<sup>th</sup> day of Sept. 1961

*[Signature]*  
Registrar

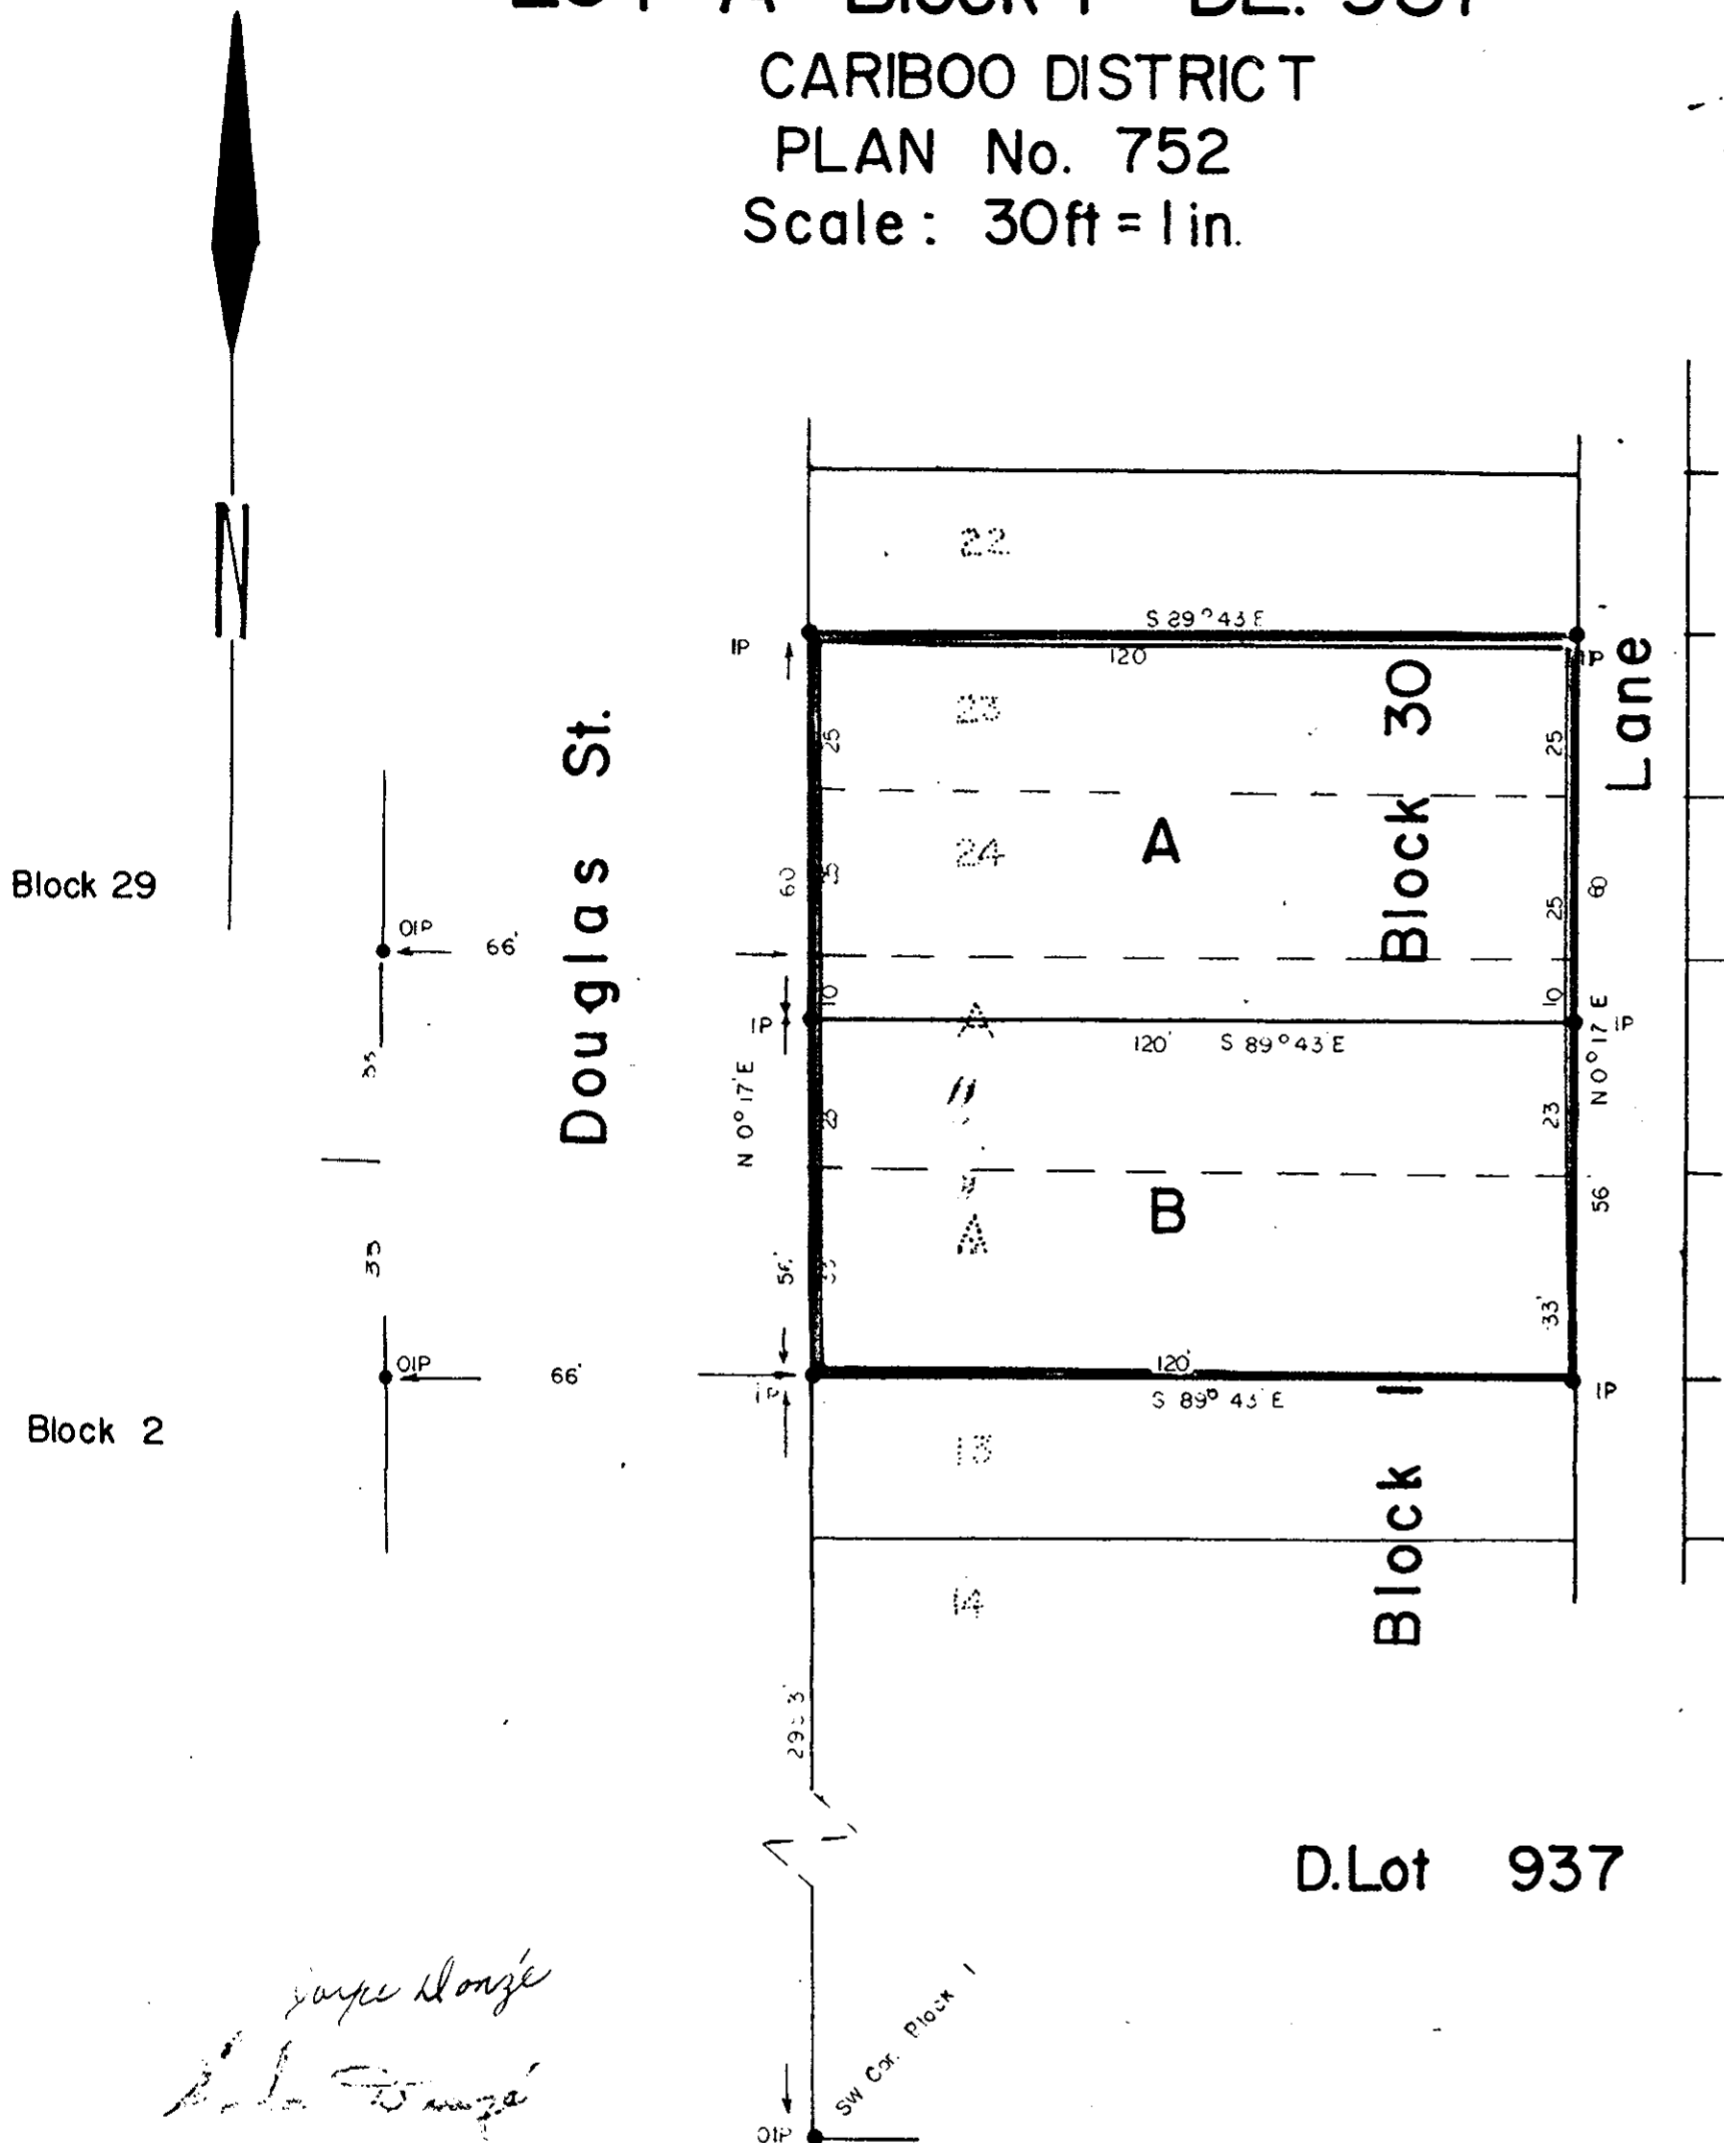

*Jayce Donze*  
*[Signature]*  
*[Signature]*  
OWNER

*[Signature]*  
WITNESS

8th Avenue

D.Lot 937

I, J. A. CAMPBELL OF CITY OF PRINCE GEORGE, A  
BRITISH COLUMBIA LAND SURVEYOR MAKE OATH AND SAY  
THAT I WAS PRESENT AT AND DID PERSONALLY SUPERINTEND  
THE SURVEY REPRESENTED BY THIS PLAN AND THAT THE  
SURVEY AND PLAN ARE CORRECT. THE SAID SURVEY  
WAS COMPLETED ON THE 15th OF MAY 1961

SWORN BEFORE ME  
THIS 23<sup>rd</sup> DAY OF MAY 1961

*[Signature]*

*[Signature]*  
A Commissioner for taking affidavits  
in Prov. of B.C.

Block 8  
Plan 646

D.Lot 1429

BLOCK 7 Plan 646

APPROVED UNDER THE LAND REGISTRY  
ACT THIS 20<sup>th</sup> DAY OF June 1961

*[Signature]*  
Approving Officer - City of Prince George

Bearings are astronomic derived from  
Monuments and iron stakes set and shewn  
on Plans M 534 and M 535

Old concrete monument shewn    ⊙ O.P.Con  
Old iron stakes shewn            ● OIP  
Iron stakes set shewn            ● IP