




PLAN OF SUBDIVISION
OF PART OF LOT 1433
CARIBOO DISTRICT
Scale: 50ft=1 in.

PLAN No. 11765
Deposited in the Land Registry Office
at Kamloops B.C. this 20th
day of September 1961

[Signature]
Registrar

Bearings are astronomic derived from
East boundary iron stakes on ground
shewn on Plans 11048 and 10848

Old iron stakes shewn o OIP
Iron stakes not shewn o IP
Old wood post shewn o OP

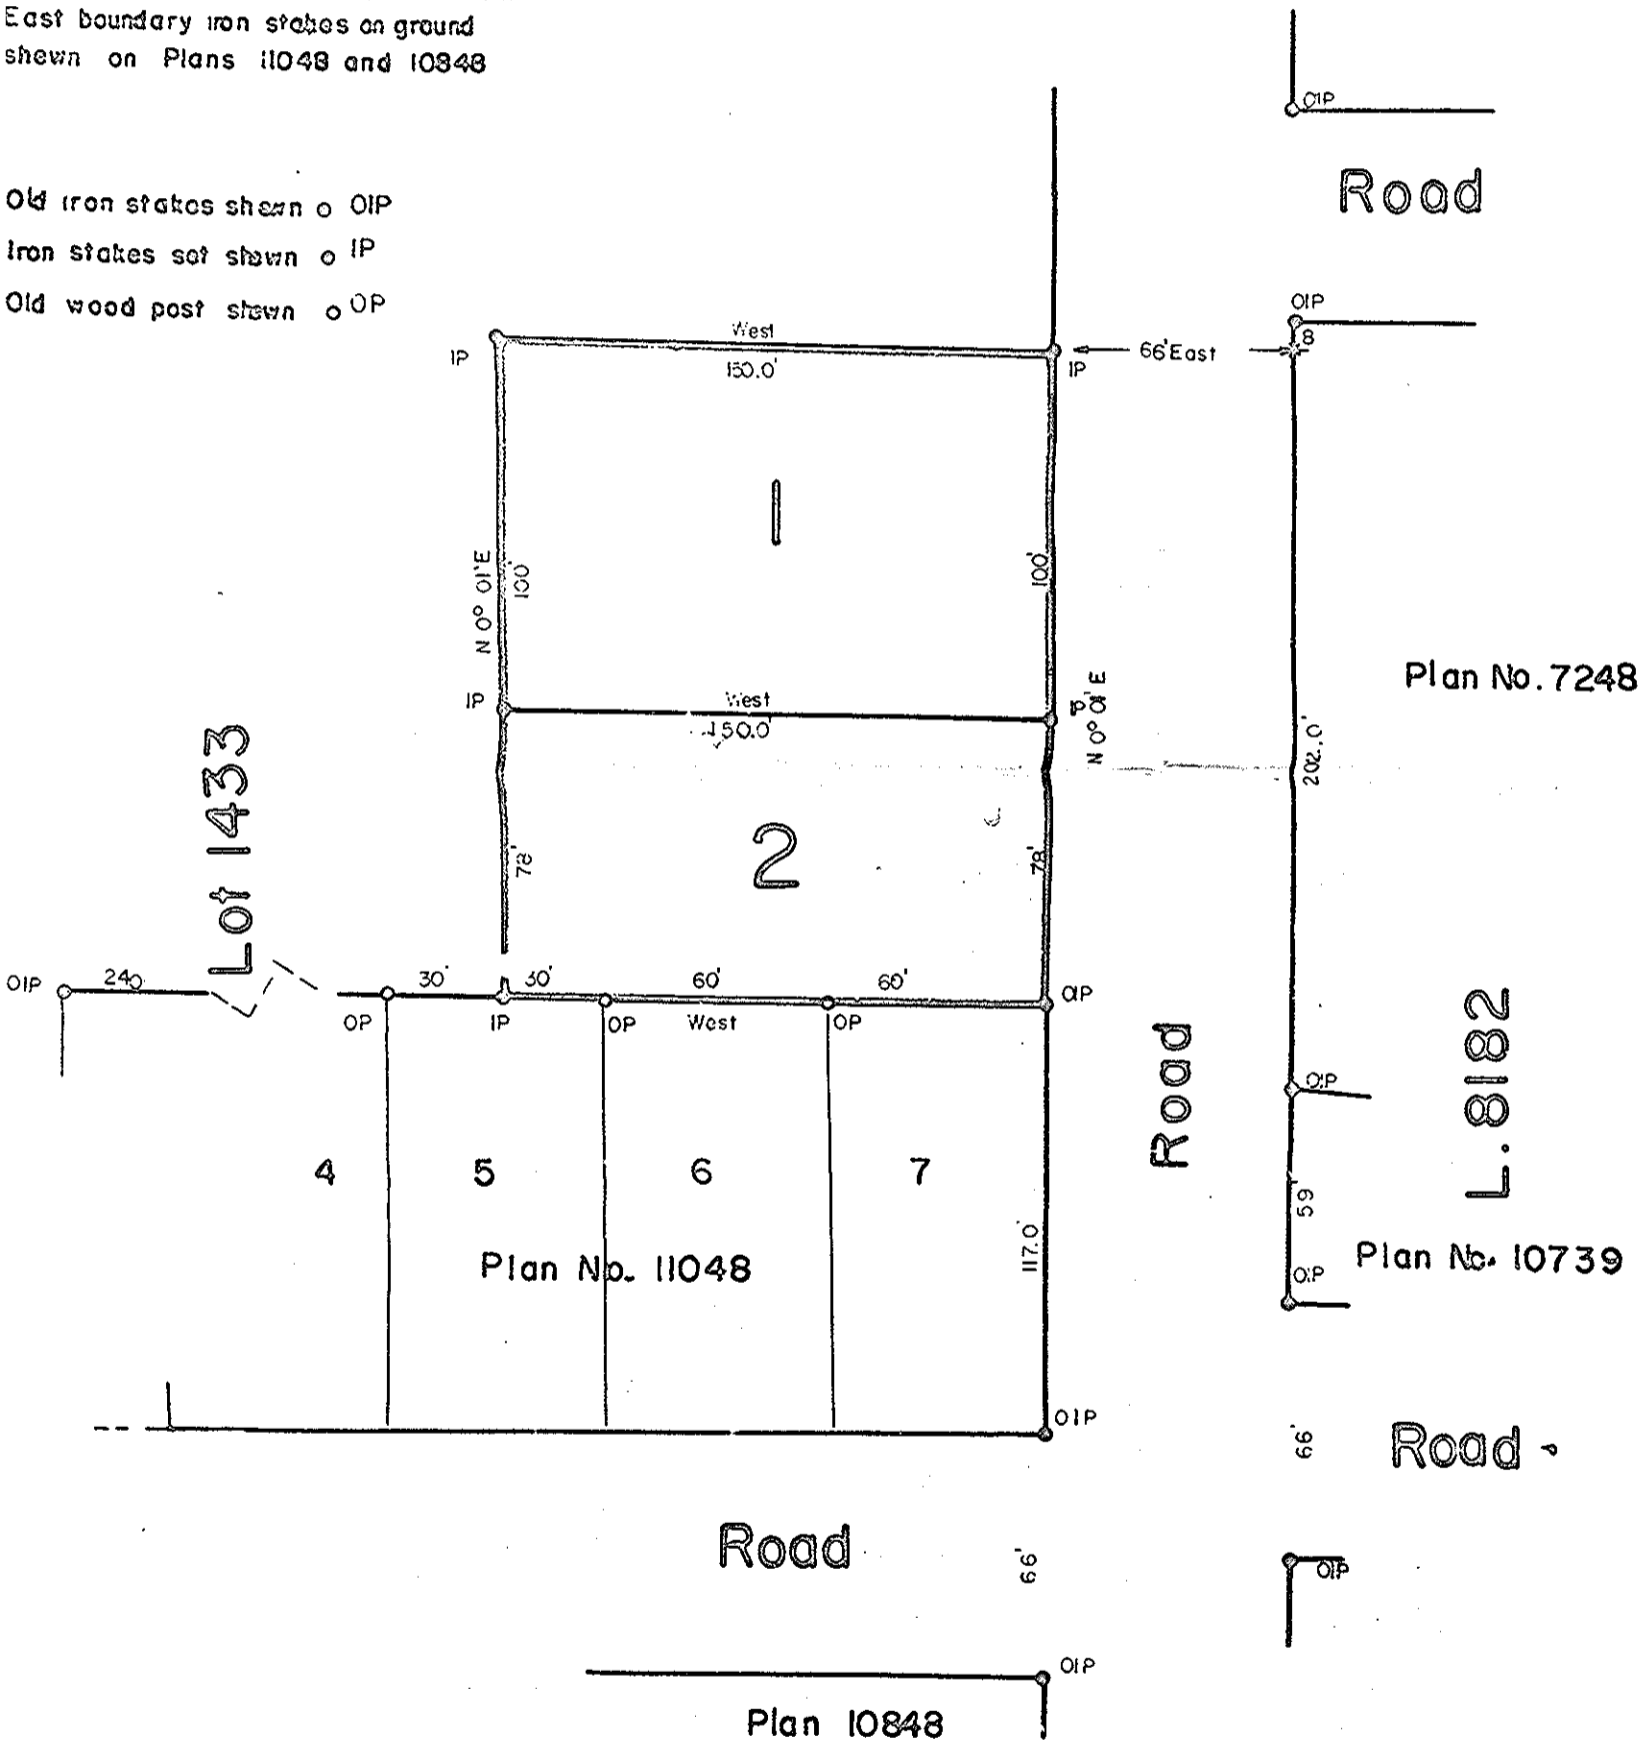

APPROVED UNDER THE LAND REGISTRY
ACT THIS 28th DAY OF JULY 1961

[Signature]
Approving Officer - Dept. of Highways

[Signature]
OWNER

[Signature]
WITNESS

I, J.A. Campbell of city of Prince George a British Columbia land surveyor
make oath and say that I was present at and did personally supervise
the survey represented by this plan and that the plan and survey
are correct. The said survey was completed on the 27th day
of June 1961

Sworn before me
this 23rd of June 1961

[Signature]

[Signature]
A Commissioner for taking affidavits
in Prov. of B.C.