

D.L. 1432

PLAN NO. 11766

Deposited in the Land Registry Office in Kamloops, B.C. this 20th day of September, 1961.

Registrar


ROAD
LOT 39
PLAN 8391

2
PLAN 10352
ROAD

BLOCK A
PLAN 3283

NORTHERN
TRANS - PROVINCIAL
HIGHWAY

LOT A
PLAN 9004

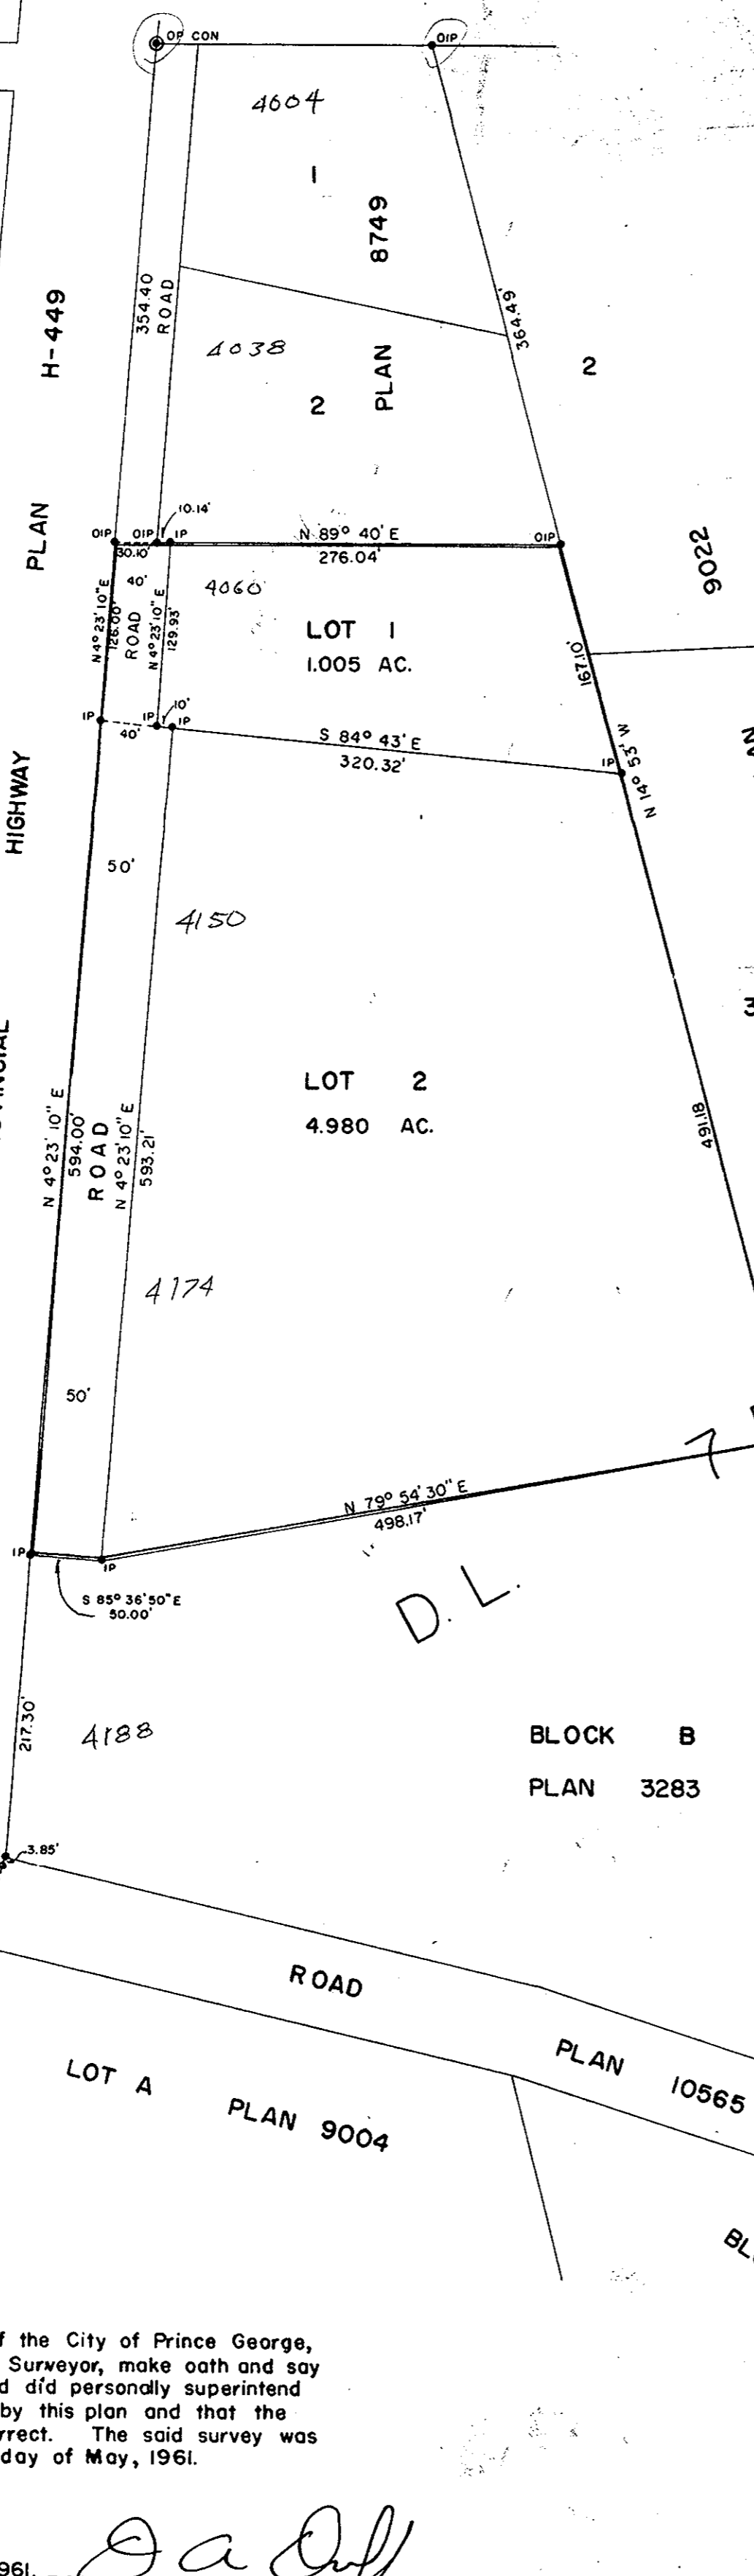

PLAN OF SUBDIVISION OF PART OF
BLOCK B, PLAN 3283
DISTRICT LOT 753
CARIBOO DISTRICT - BRITISH COLUMBIA
SCALE: 1" = 100'

NOTE: Bearings are astronomic, derived from the East Boundary of the Northern Trans-Provincial Highway, Plan H-449.

LEGEND: ● OP CON denotes an old concrete monument found.
● OIP denotes an old iron pin found.
● IP denotes an iron pin placed on this survey.



Owner: *Delia Brooks*
Witness: *R. L. H. H. H.*

D.L.
BLOCK B
PLAN 3283

I, DONALD A. DUFFY, of the City of Prince George, a British Columbia Land Surveyor, make oath and say that I was present at and did personally superintend the survey represented by this plan and that the survey and plan are correct. The said survey was completed on the 25th day of May, 1961.

Sworn before me this 31st day of May, 1961. *D. A. Duffy*
B.C.L.S.

Approved under the Land Registry Act this 2nd day of August, 1961.
D. M. H. H. H.
Approving Officer, Dept. of Highways.