

PLAN N^o 31060


Deposited in the Land Title Office at Prince George, B.C. this 12th day of OCT., 1985.

W.G. Kilbride
Registrar

EXPLANATORY PLAN OF LEASE OF PARTS OF THE BUILDING ON PARCEL 1, PLAN 30421, DISTRICT LOT 343, CARIBOO DISTRICT



SCALES ARE AS INDICATED

Bearings are astronomic, derived from Plan 30421.

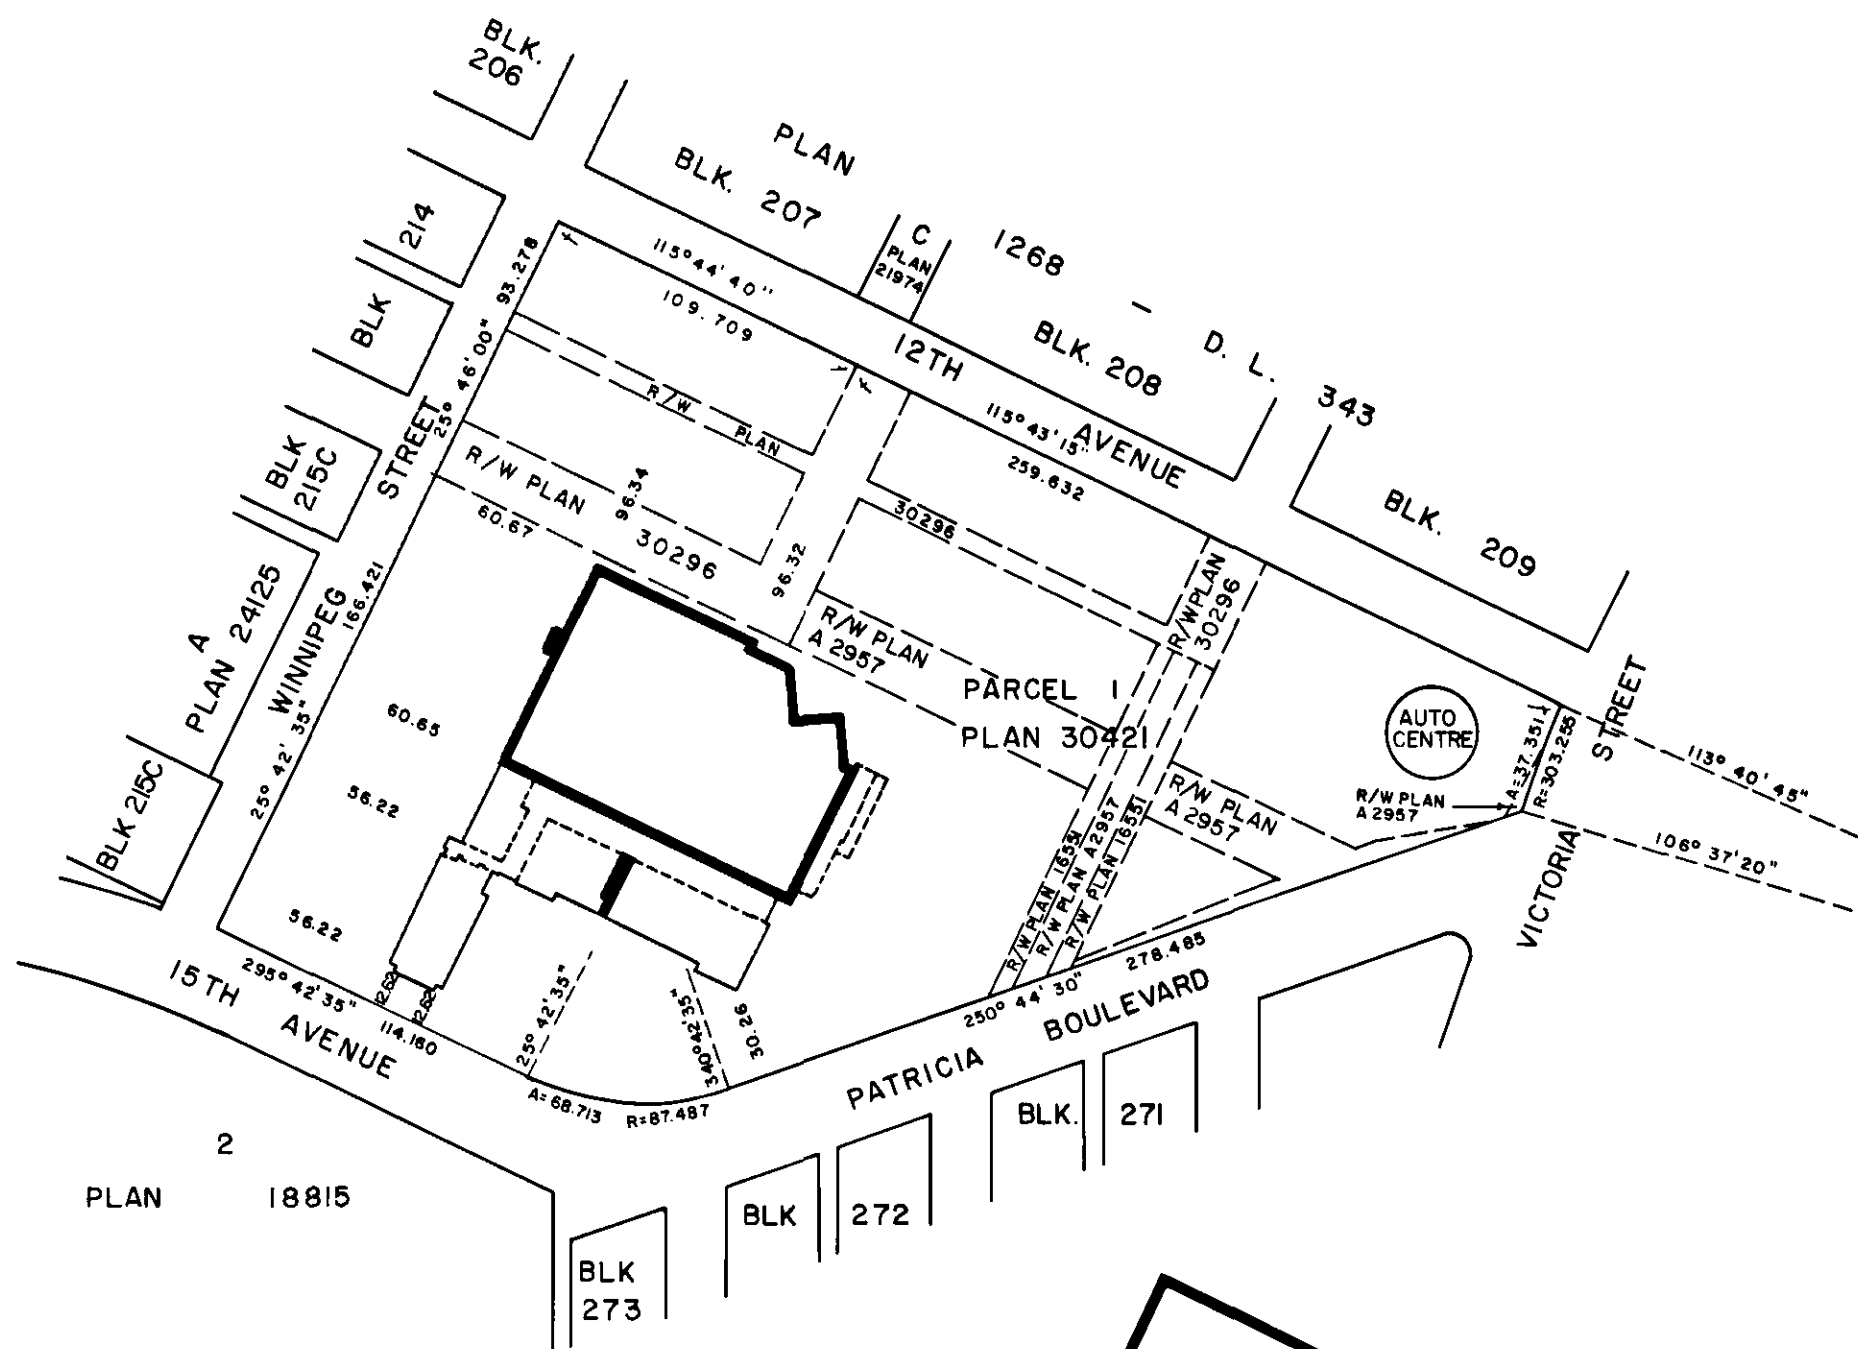

KEY PLAN

SCALE = 1 : 2500

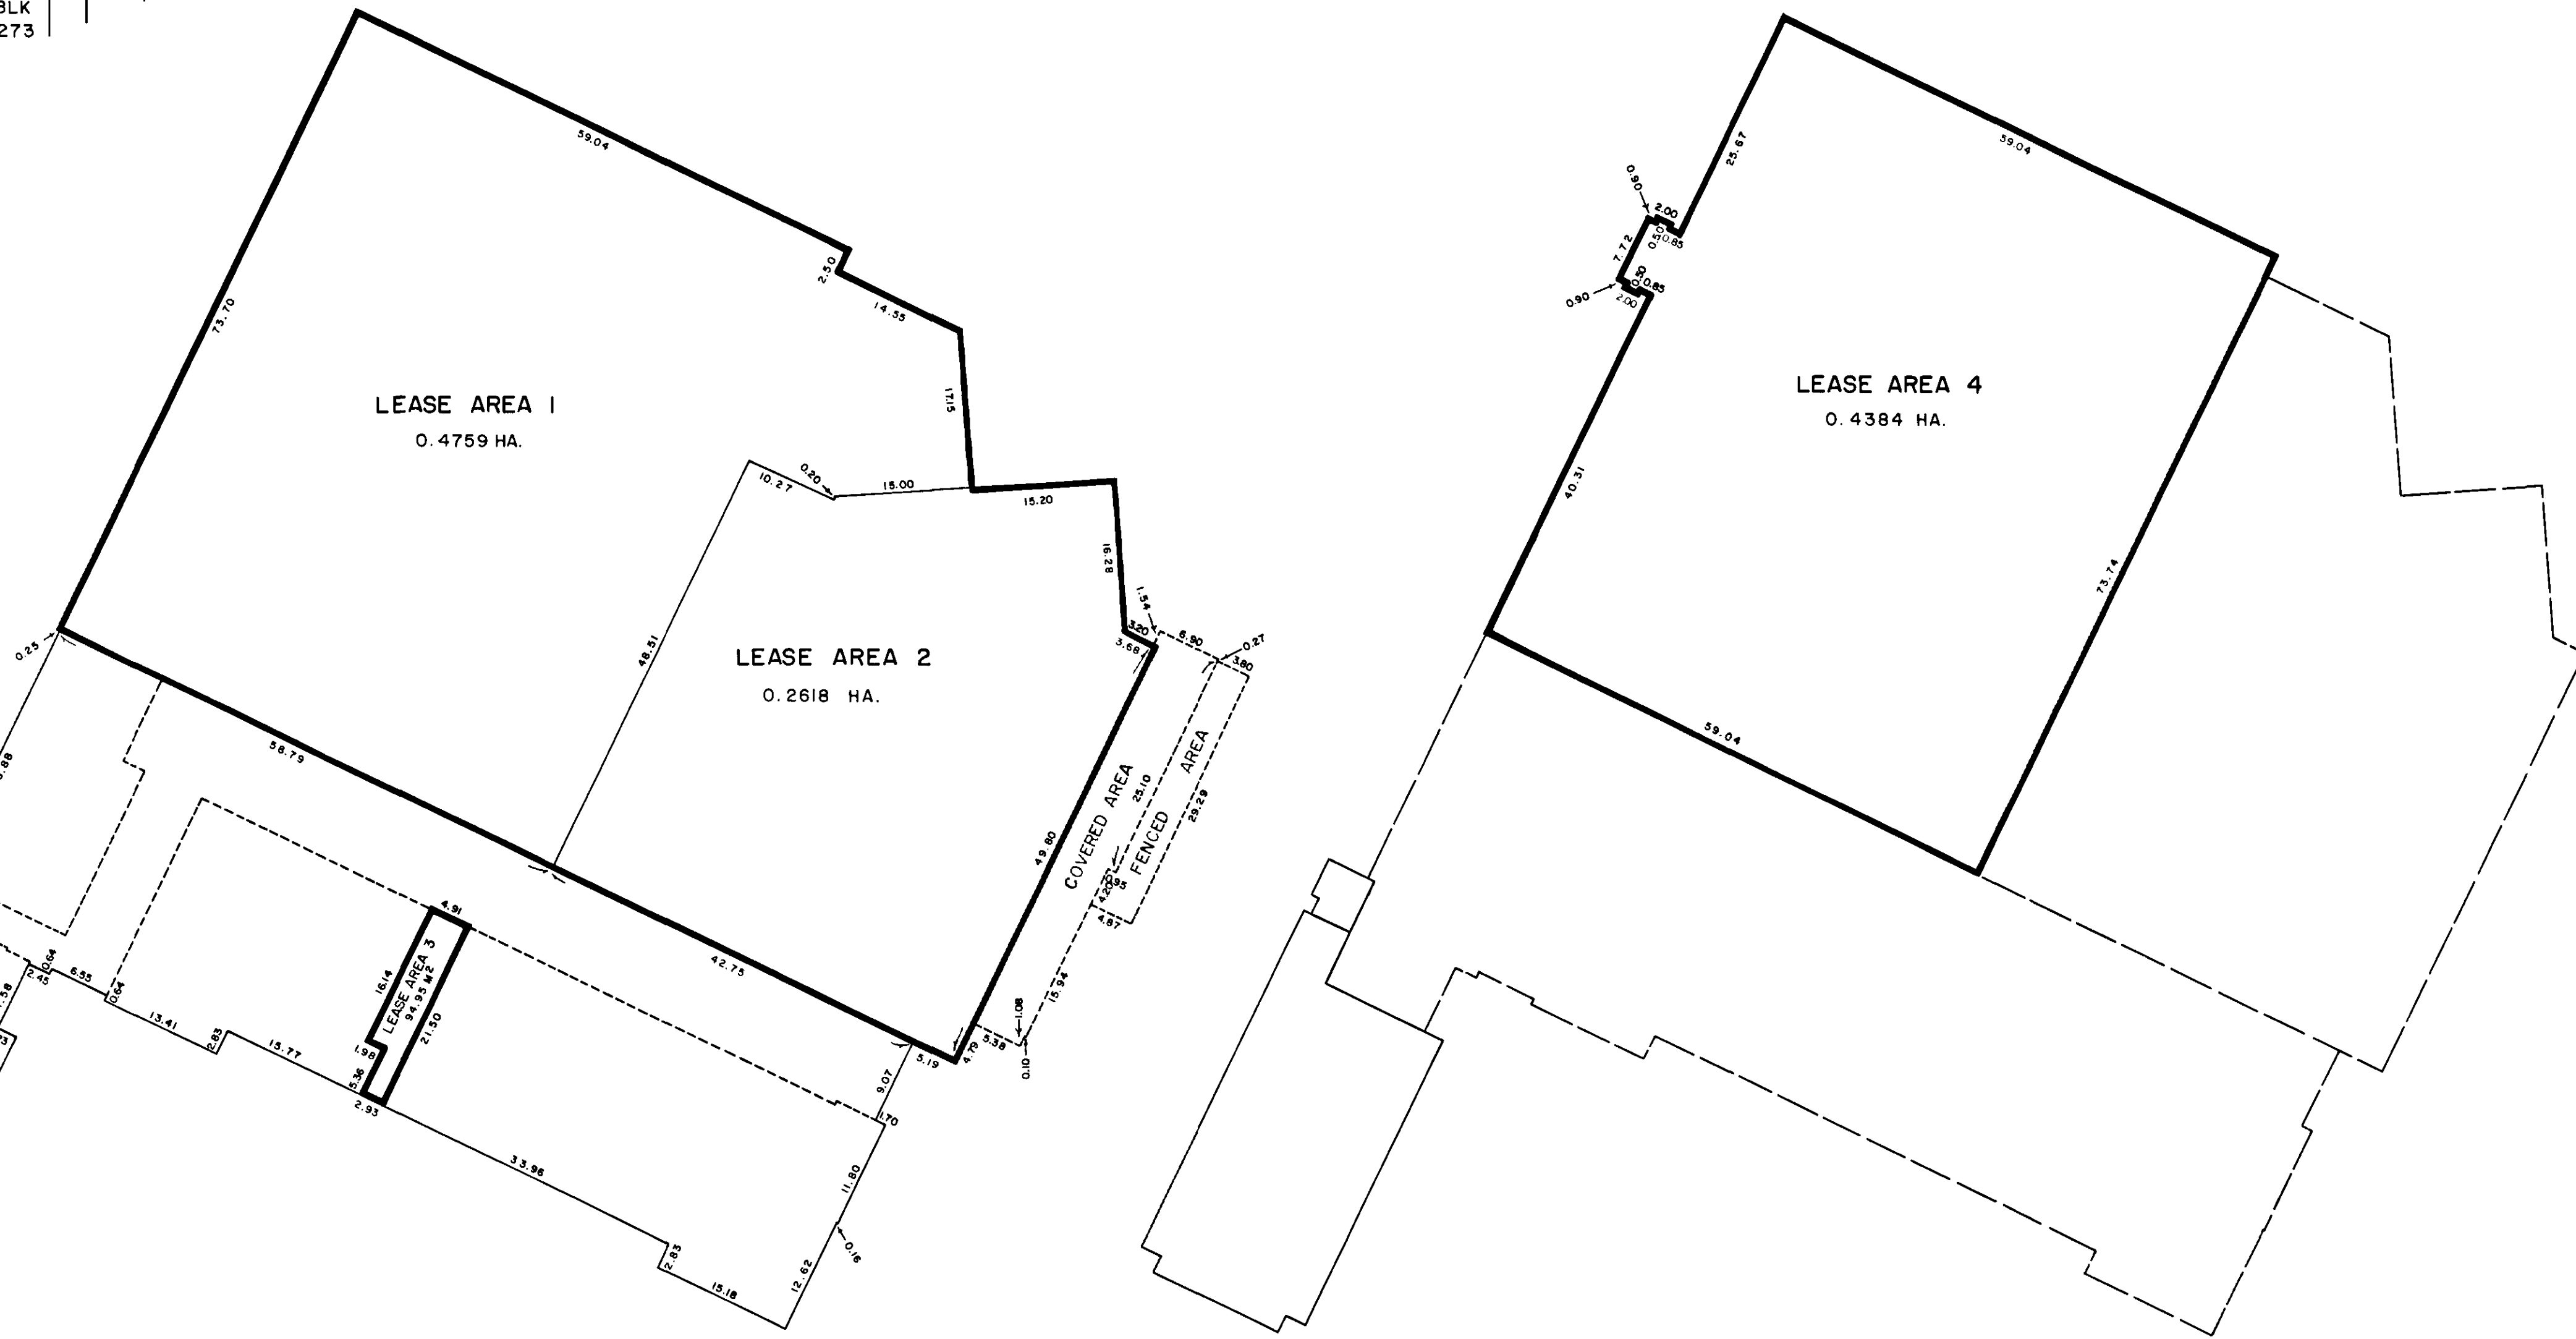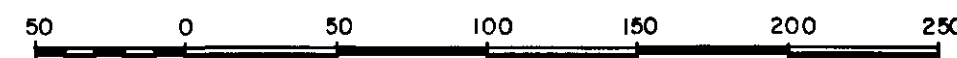


MAIN (LOWER) FLOOR

SCALE = 1 : 500



SECOND (UPPER) FLOOR

SCALE = 1 : 500

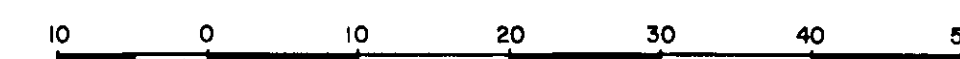

CERTIFIED CORRECT
This 12th day of August, 1985.

Gordon Kilbride
Gordon Kilbride, B.C.L.S.

This plan lies within the Fraser - Fort George Regional District.