

26-FF-226

PLAN NO. PGP36015

Deposited in the Land Title Office at Prince George this 14 day of Feb, 1992

W.G. GANDY
REGISTRAR PER: ac

REFERENCE PLAN OF ROAD DEDICATION
WITHIN REM. PARCEL 1, PLAN 34384 AND THAT PART OF PARCEL 1,
PLAN 34384, AS SHOWN ON PLAN PGP 35183, D.L. 747, CARIBOO DISTRICT.

B.C.G.S. 93G.087

Scale: 1 : 1000 (Distances are in metres)




Bearings are astronomic derived Plan 34384

LEGEND

- IP Denotes Standard Iron Post
- ⊙ CM Denotes Integrated Control Monument
- Wt Denotes Witness
- Denotes Old
- th Denotes Traverse hub

BOOK OF REFERENCE	
Description	Area
Rem. Parcel 1, Plan 34384, D.L. 747.	1.713ha.
That part of Parcel 1 Plan 34384 as shown on Plan PGP 35183, D.L. 747	51.1m ²

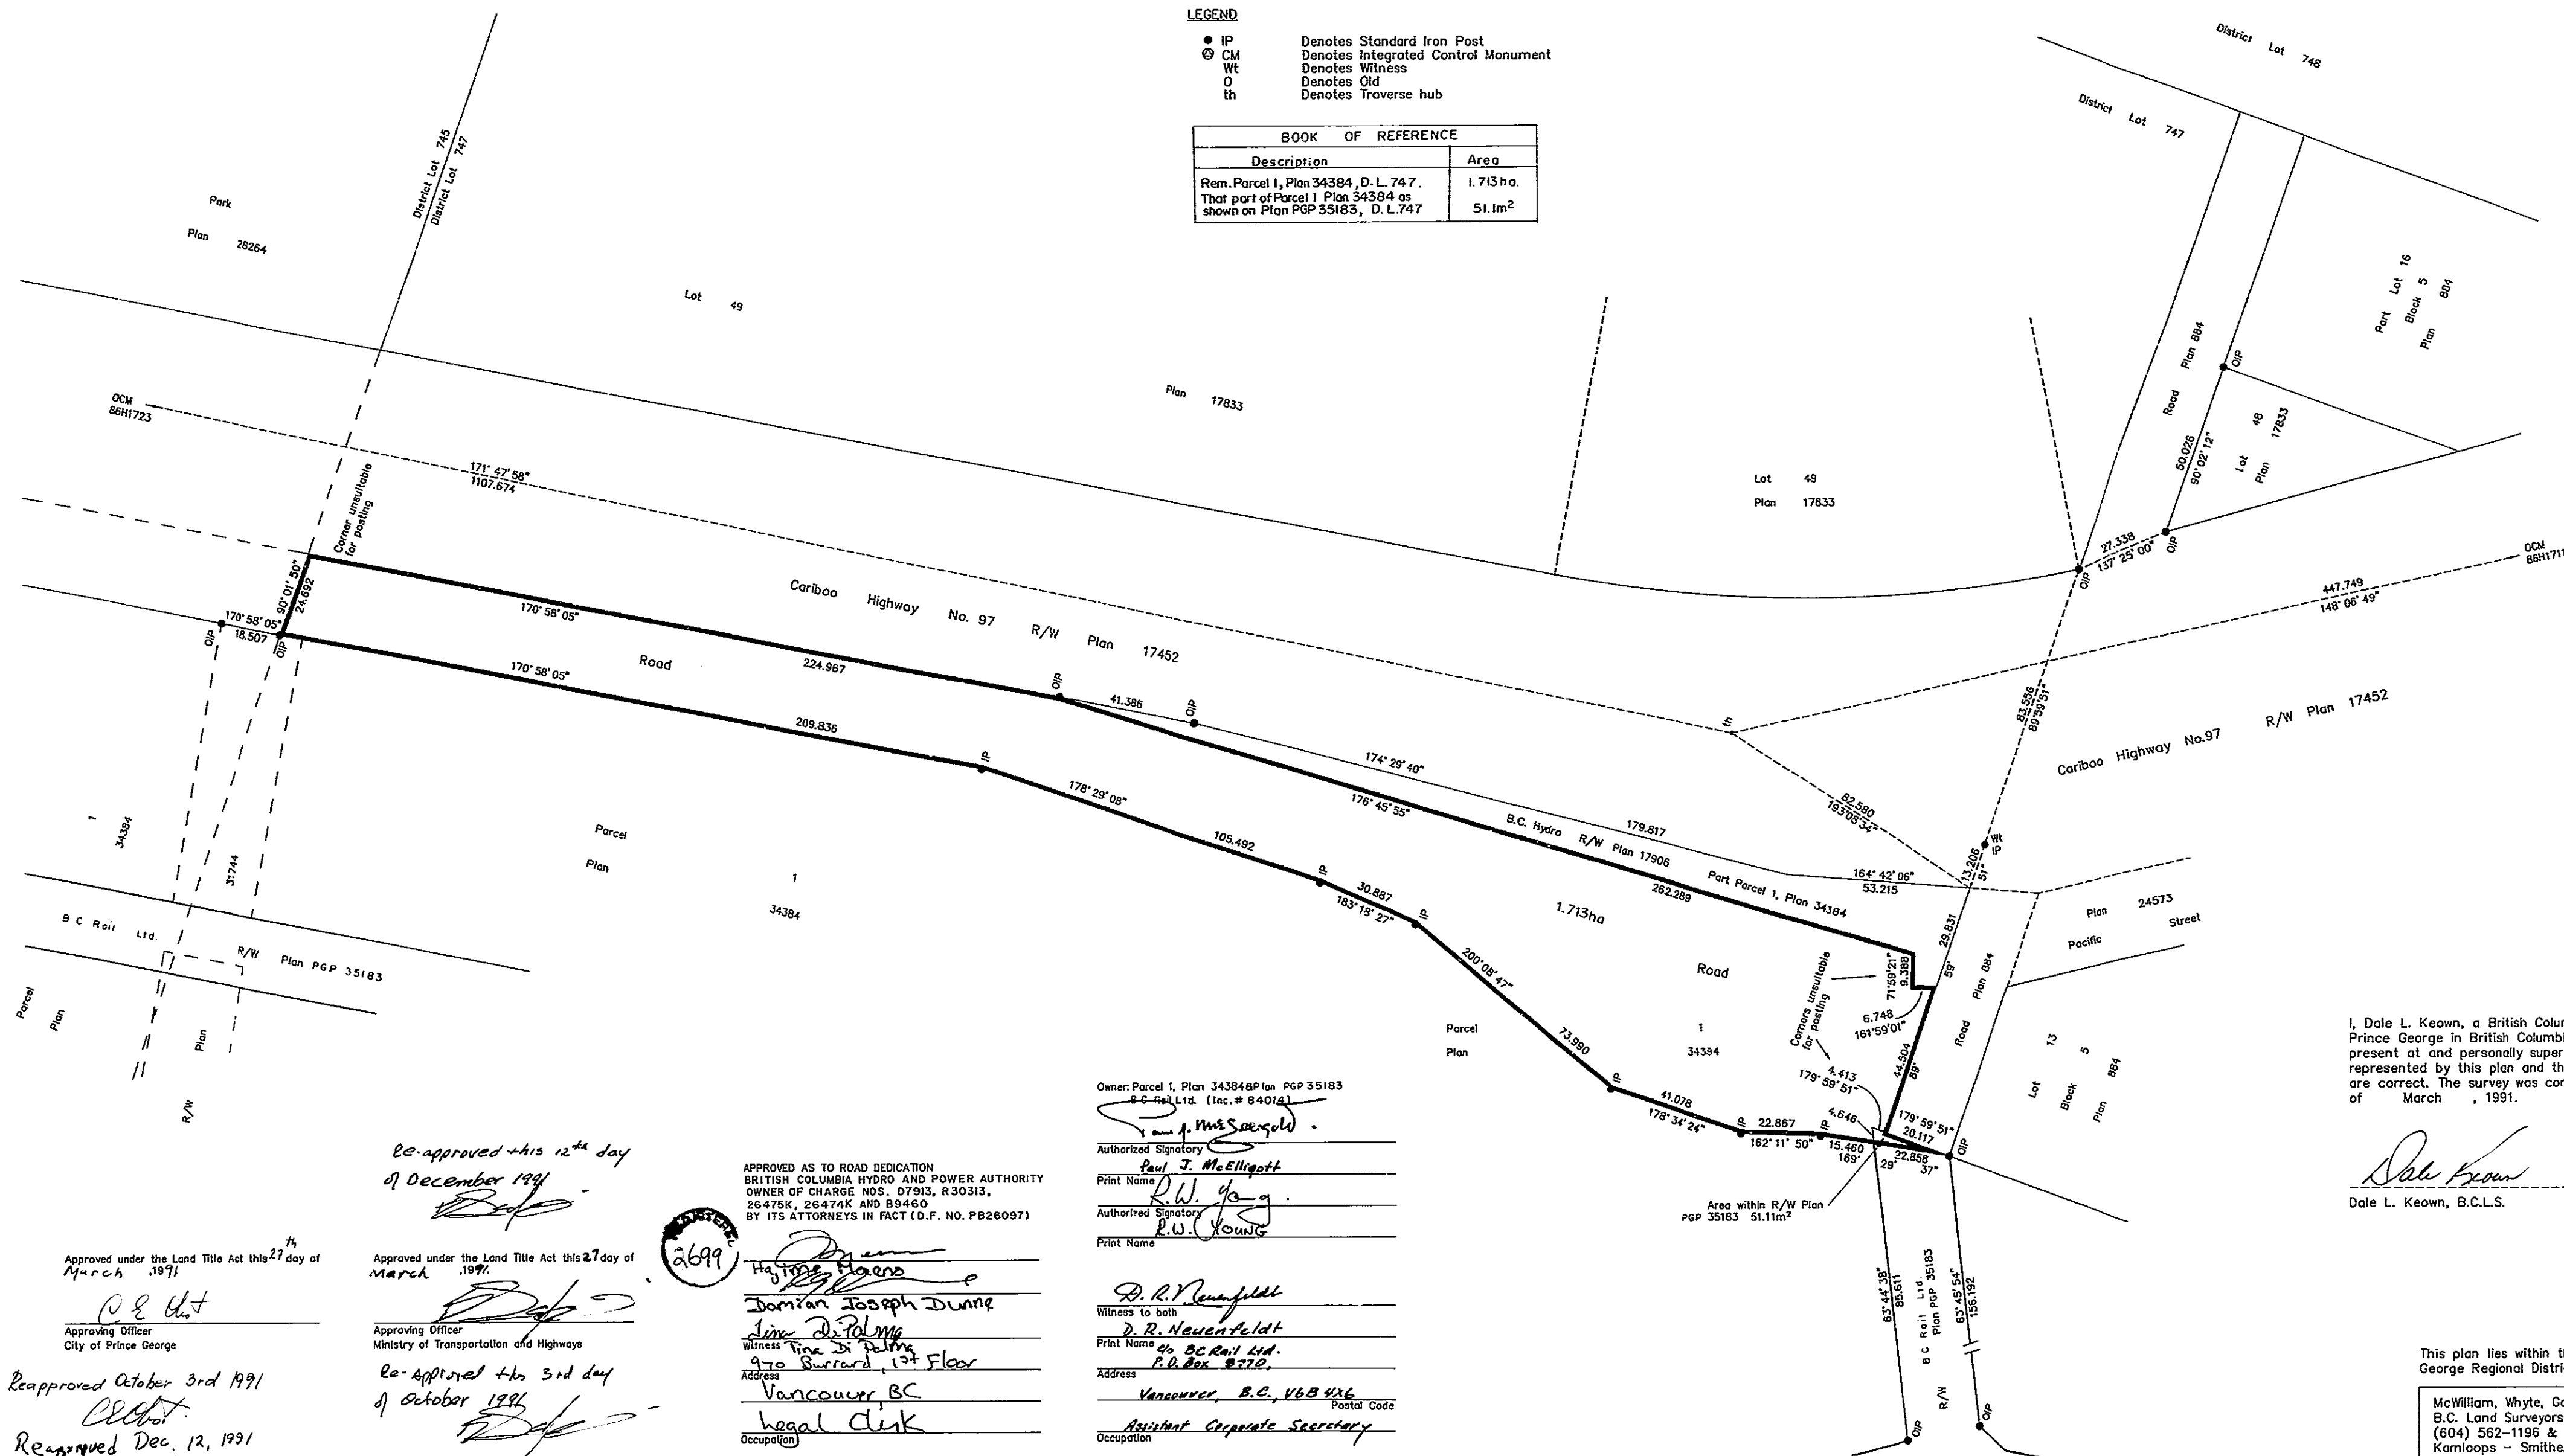

I, Dale L. Keown, a British Columbia Land Surveyor of Prince George in British Columbia, certify that I was present at and personally superintended the survey represented by this plan and that the survey and plan are correct. The survey was completed on the 7th day of March, 1991.

Dale L. Keown
Dale L. Keown, B.C.L.S.

Re-approved this 12th day of December 1991

Approved under the Land Title Act this 27th day of March, 1991
P. J. Elliott
Approving Officer
City of Prince George

Approved under the Land Title Act this 27th day of March, 1991
P. J. Elliott
Approving Officer
Ministry of Transportation and Highways



APPROVED AS TO ROAD DEDICATION
BRITISH COLUMBIA HYDRO AND POWER AUTHORITY
OWNER OF CHARGE NOS. 07913, R30313,
26476K, 26474K AND B9460
BY ITS ATTORNEYS IN FACT (D.F. NO. P026097)

Paul J. McElligott
Authorized Signatory
Print Name *Paul J. McElligott*
Occupation *Legal Clerk*

Simon DePalma
Witness
Address *970 Burrard, 1st Floor*
City *Vancouver, BC*

Owner: Parcel 1, Plan 34384 Plan PGP 35183
B.C. Rail Ltd. (Inc. # 84014)

Paul J. McElligott
Authorized Signatory
Print Name *Paul J. McElligott*
Occupation *Assistant Corporate Secretary*

D. R. Neuenfeldt
Witness to both
Print Name *D. R. Neuenfeldt*
Address *B.C. Rail Ltd., P.O. Box 2720, Vancouver, B.C. V6B 4X6*
Postal Code *V6B 4X6*

Reapproved October 3rd 1991
P. J. Elliott
Reapproved Dec. 12, 1991
P. J. Elliott

Re-approved this 3rd day of October 1991
P. J. Elliott

This plan lies within the Fraser-Fort George Regional District.

McWilliam, Whyte, Goble & Associates
B.C. Land Surveyors, Prince George
(604) 562-1196 & 564-5322 (fax 562-3656)
Kamloops - Smithers - Williams Lake