


FL

PLAN NO. PGP PGP36148

Deposited in the Land Title Office at Prince George this 23 day of April 1992.

----- W.6. -----
REGISTRAR

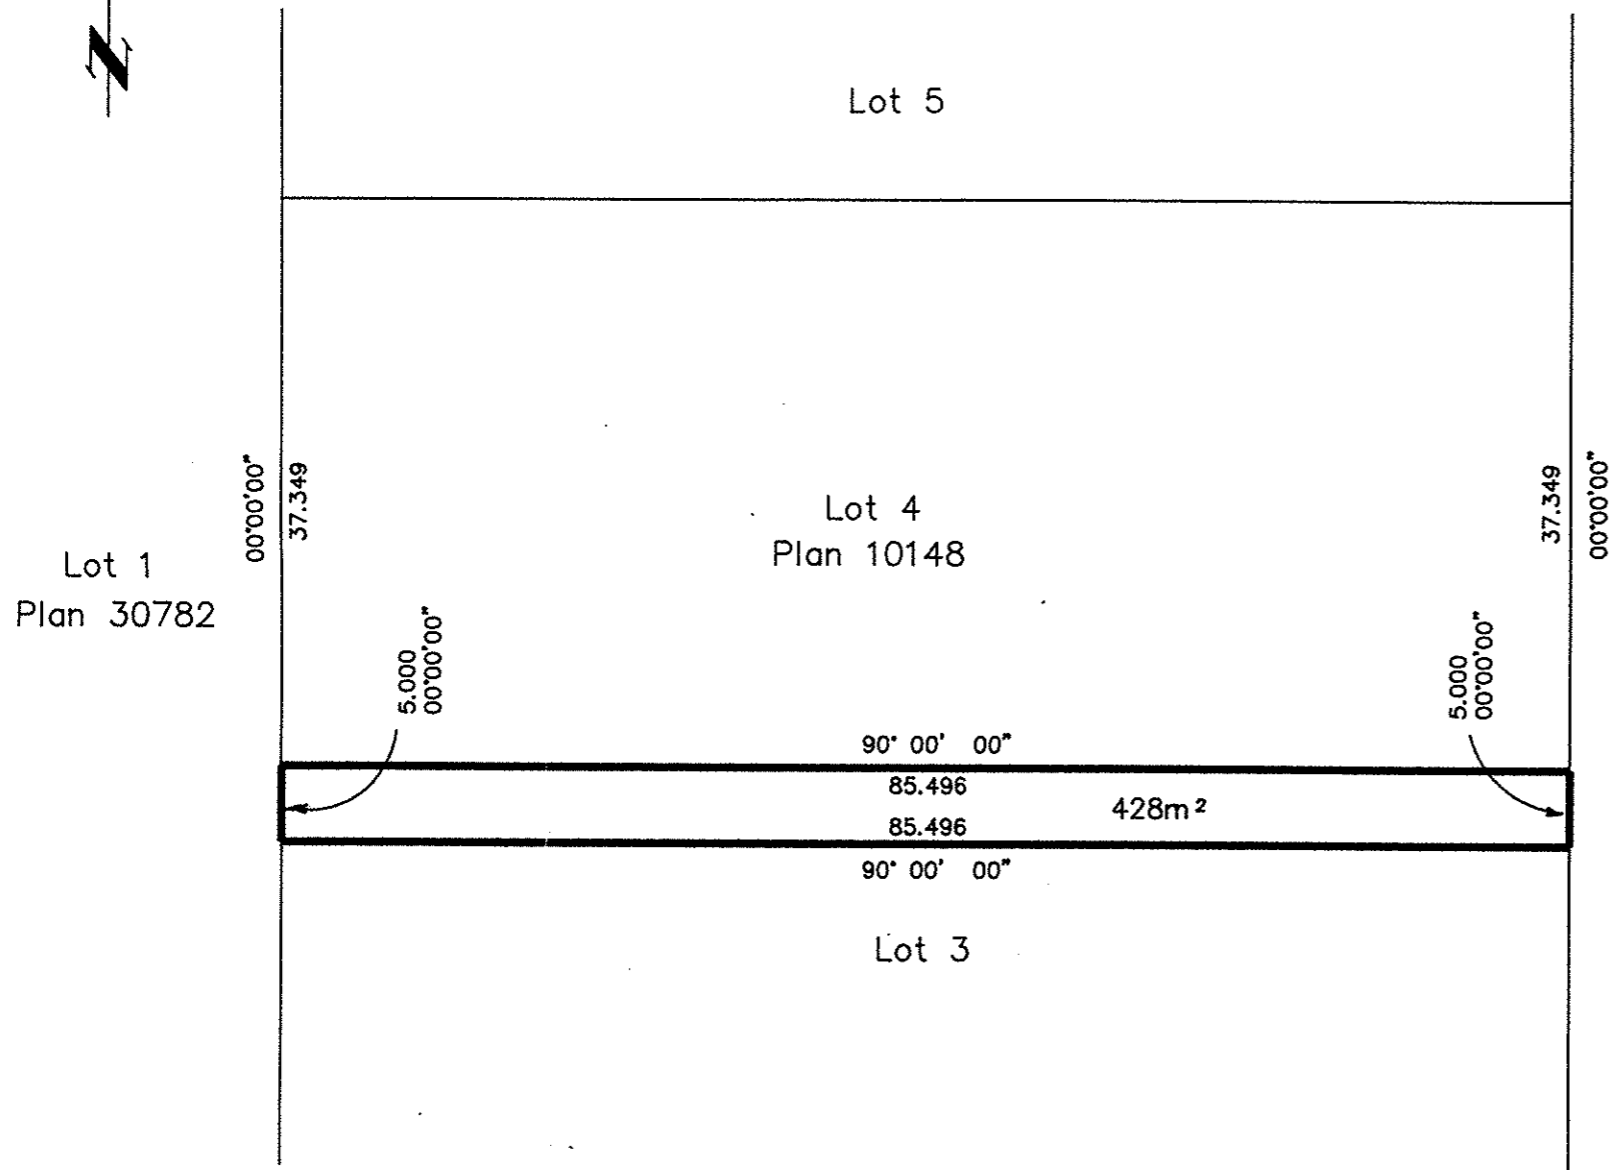

EXPLANATORY PLAN OF EASEMENT WITHIN LOT 4, PLAN 10148, DISTRICT LOT 1592, CARIBOO DISTRICT.

B.C.G.S. 93G.086

Scale: 1 : 500 (Distances are in metres)



Certified Correct according to Land Title Office Records this 15th day of April, 1992.

Gordon Kilbride
Gordon Kilbride, B.C.L.S.

This plan lies within the Fraser-Fort George Regional District.

| | | |
|--|------------|-----------------|
| KILBRIDE SURVEYS <i>British Columbia Land Surveyors</i> Prince George, B.C. Ph: (604) 562-1196 Fax: 562-3656 | | |
| F.B.- | D.L.- 1592 | REF. NO.- 92316 |