


27-FF-226

EXPLANATORY PLAN OF EASEMENT THROUGH
LOT 3, PLAN PGP 36289 ---,
DISTRICT LOT 4377
CARIBOO DISTRICT

PLAN No. PGP 36290

DEPOSITED IN THE LAND TITLE OFFICE
AT PRINCE GEORGE, B.C., THIS 16
DAY OF June, 1992

SCALE 1 : 500 B.C.G.S. 93G.097

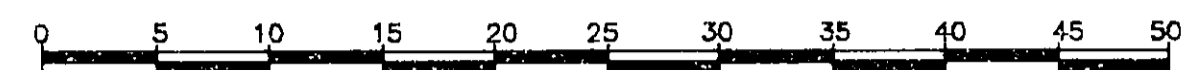

BEARINGS ARE ASTRONOMIC, DERIVED FROM PLAN PGP ---
ALL DISTANCES ARE SHOWN IN METRES.


D. L. 4 3 7 7
180

W. J. Johns
REGISTRAR



PLAN 20086
20086
7
6
5

AINTREE DRIVE

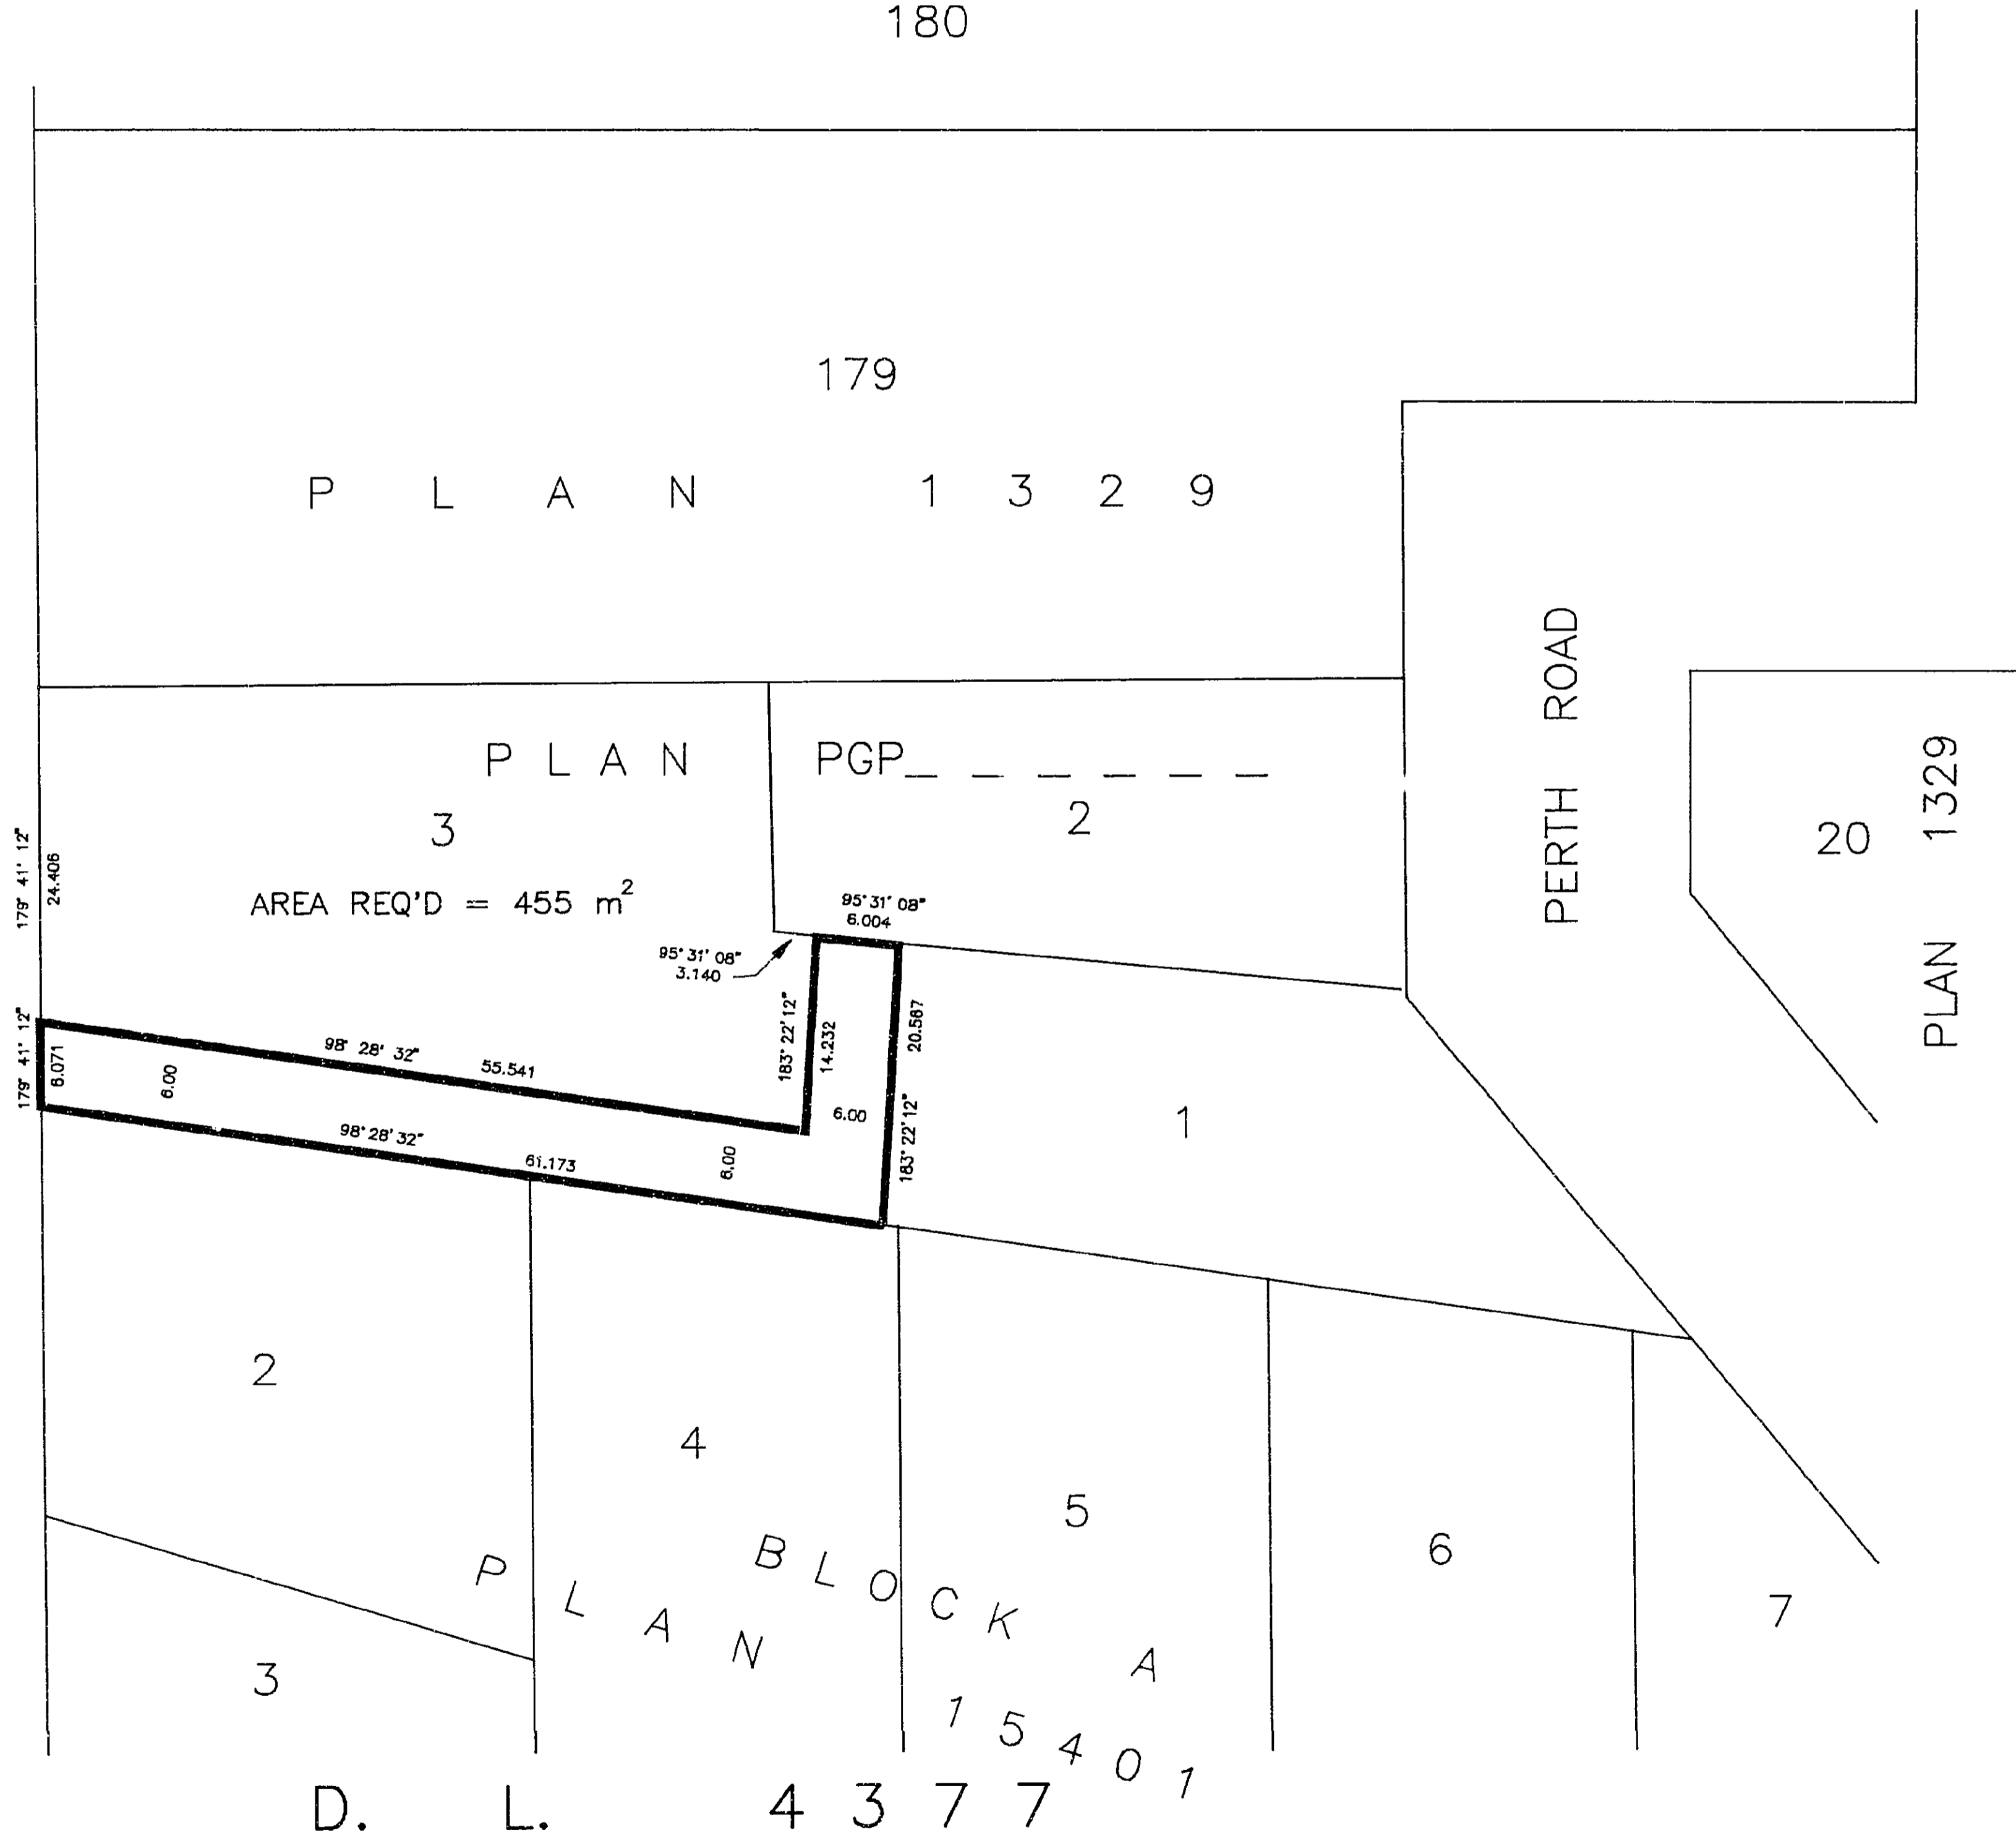

CERTIFIED CORRECT
ACCORDING TO LAND TITLE OFFICE RECORDS
THIS 16TH DAY OF JUNE, 1992.

R. L. Johns
R. L. JOHNS, B.C.L.S.

THIS PLAN LIES WITHIN THE FRASER-FORT GEORGE REGIONAL DISTRICT.

R.L. JOHNS & ASSOCIATES
LEGAL AND ENGINEERING SURVEYS
240 VICTORIA STREET
PRINCE GEORGE, B.C. V2L 2J4
(604) 562-5759