


PLAN OF SUBDIVISION OF PART OF
 PARCEL Z (6748F), PLAN 1268, EXCEPT PLANS
 B3729, B5978, 18748, 24645, AND 28161,
 DISTRICT LOT 343,
 CARIBOO DISTRICT - BRITISH COLUMBIA.

PLAN PGP 36331
 DEPOSITED IN THE LAND TITLE OFFICE
 AT PRINCE GEORGE, B.C. THIS 24 DAY
 OF June 1992.

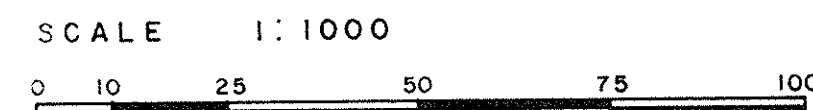


BEARINGS ARE ASTRONOMIC, DERIVED FROM THE NORTH BOUNDARY
 OF RIVER ROAD AS SHOWN ON PLAN 30186.

LEGEND
 • OIP DENOTES AN OLD IRON PIN FOUND.
 • IP DENOTES AN IRON PIN SET.
 O TH DENOTES TRAVERSE HUB.

W.G. Gandy
 REGISTRAR

DETAIL
 SCALE 1:200

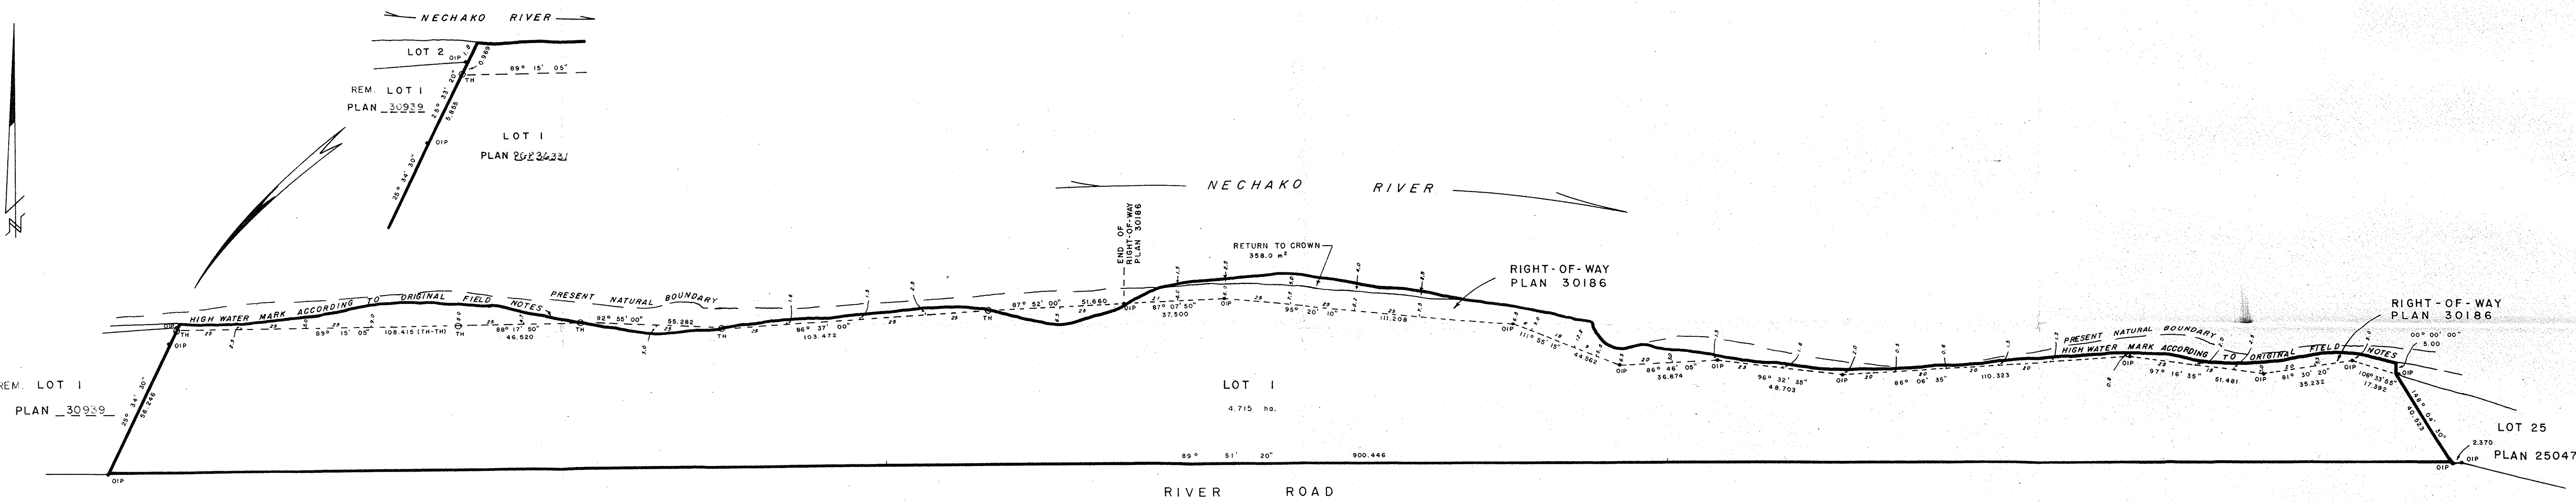

REMAINDER OF
 PARCEL Z (6748F)
 PLAN 1268
 D.L. 343

APPROVED UNDER THE LAND TITLE
 ACT THIS 24 DAY OF June 1992

Approved May 20th, 1992
Walter Hallstrom

I, RONALD L. JOHNS, A BRITISH COLUMBIA LAND
 SURVEYOR, OF PRINCE GEORGE, IN BRITISH COLUMBIA,
 CERTIFY THAT I WAS PRESENT AT AND PERSONALLY
 SUPERINTENDED THE SURVEY REPRESENTED BY THIS
 PLAN AND THAT THE SURVEY AND PLAN ARE CORRECT.
 THE SURVEY WAS COMPLETED ON THE 27th DAY OF
 MAY, 1985.

Ronald L. Johns
 R.L. JOHNS, B.C.L.S.

CANADIAN NATIONAL RAILWAY COMPANY

INDUSTRIAL DEVELOPMENT BANK

E. BUCHHOLZ
 AUTHORIZED SIGNATORY: VICE PRESIDENT & GENERAL MANAGER
 IN REAL ESTATE

MARIE ANTOINETTE PROUDMAN
 AUTHORIZED SIGNATORY: ASSISTANT SECRETARY

AUTHORIZED SIGNATORY

AUTHORIZED SIGNATORY

W. Kelly
 WITNESSES (25 TO 40TH SIGNATURES)

W. S. KELLY
 NAME OF WITNESS

MONTREAL, QUEBEC
 ADDRESS

SYSTEM SUPERVISOR TITLES & PLANS
 OCCUPATION

THE REGISTERED OWNERS DESIGNATED HEREON HEREBY
 DECLARE THAT THEY HAVE ENTERED INTO A CONDITION
 OR AGREEMENT WITH THE REGISTERED OWNER OF THE
 OF THE PROVINCE OF BRITISH COLUMBIA AS REPRESENTED
 BY THE MINISTER OF ENVIRONMENT AND WITH THE OFFICE
 PRINCE GEORGE UNDER SECTION 36 OF THE LAND TITLE ACT.

THIS PLAN NEED NOT COMPLY WITH
 SECTION 75 (1)(b) OF THE LAND TITLE ACT.

APPROVING OFFICER, MINISTRY OF
 TRANSPORTATION AND HIGHWAYS.

R.L. JOHNS & ASSOCIATES
 LEGAL AND ENGINEERING SURVEYORS
 P.O. BOX 824
 PRINCE GEORGE - B.C.
 V2L 4V3