


EXPLANATORY PLAN TO ACCOMPANY  
 AN ENCROACHMENT AGREEMENT WITHIN  
 RIGHT-OF-WAY PLAN 27723, ON  
 LOT 18, PLAN 27722, DISTRICT LOT 4048,  
 CARIBOO DISTRICT. B.C.G.S. 93G.096

PLAN NO. PGP36333

Deposited in the Land Title Office at Prince  
 George this 29 day of JUNE 1992

*W. J. Gaddy* REGISTRAR

Scale: 1 : 500 (Distances are in metres)

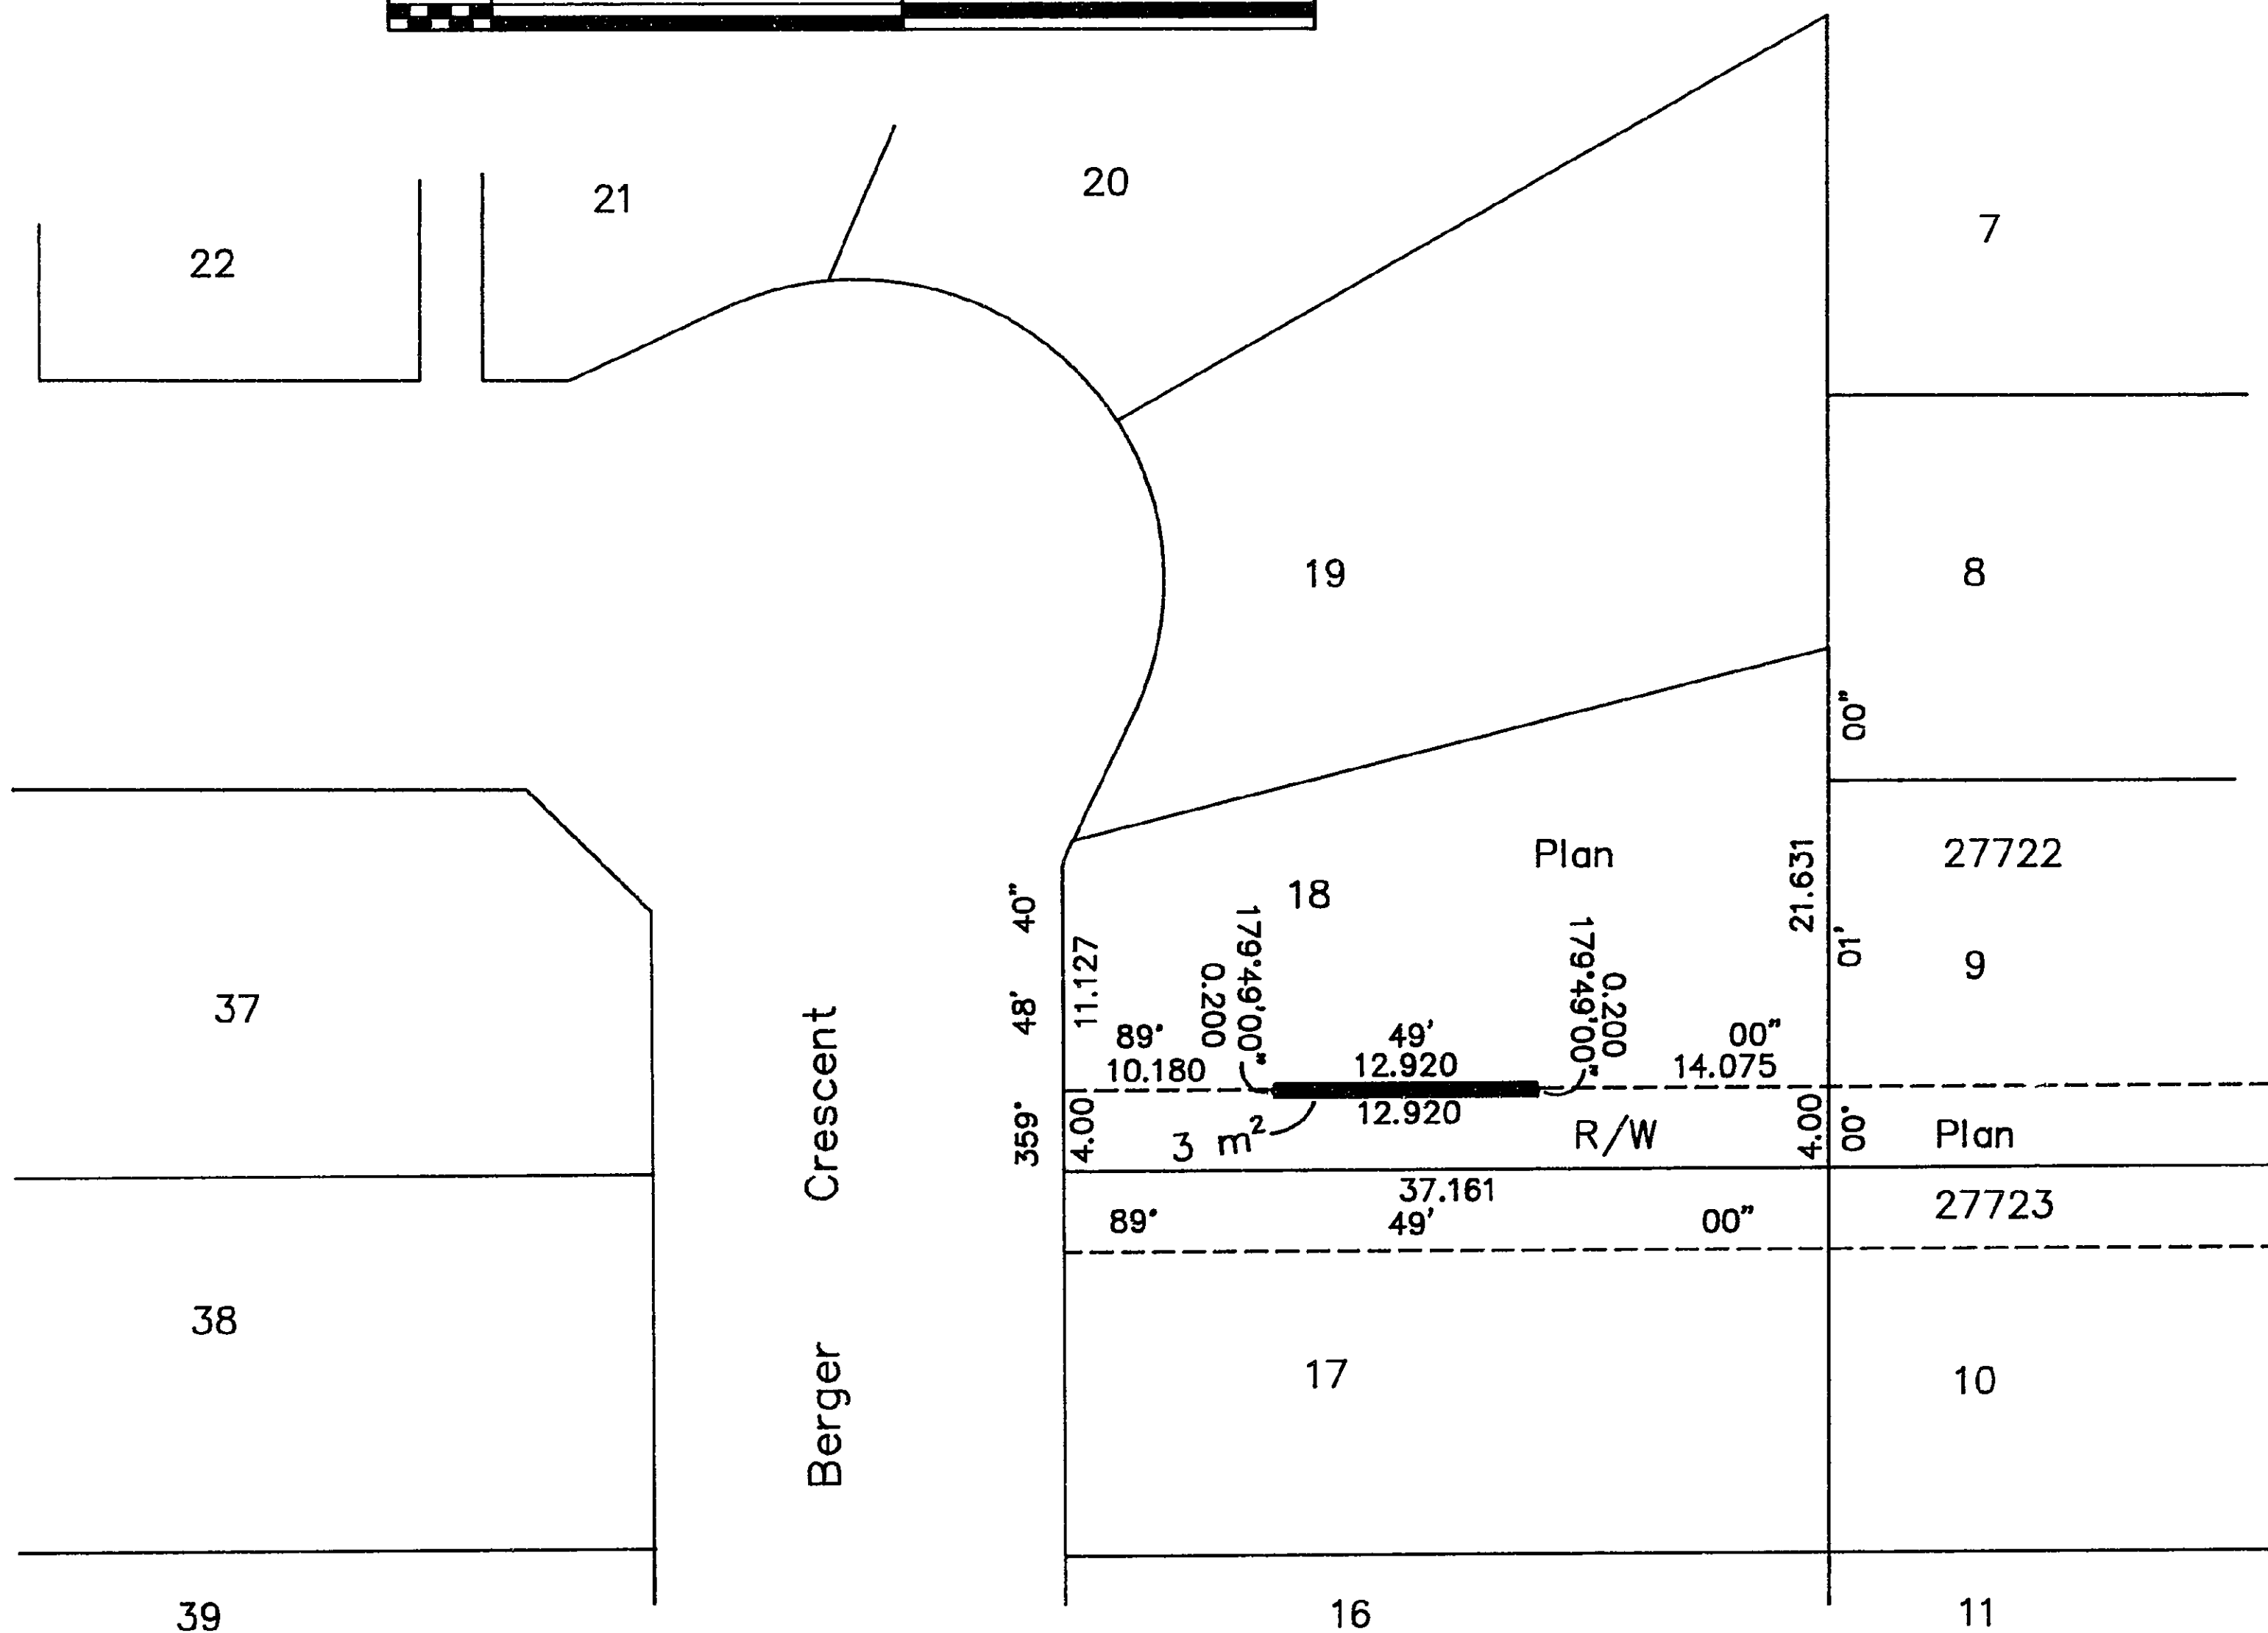

26-FF-226

Certified Correct according to  
 Land Title Office records  
 this 23rd day of May, 1992.

*Gordon Kilbride*  
 Gordon Kilbride, B.C.L.S.

This plan lies within the Fraser Fort  
 George Regional District.

<b>KILBRIDE SURVEYS</b> British Columbia Land Surveyors Prince George, B.C. Ph: (604) 562-1196 Fax: 562-3656		
F.B.-	D.L.- 4048	REF. NO.- 92462