


26-FF-226

PLAN NO. PGP36394

Deposited in the Land Title Office at Prince George this 14 day of July 1992.

W.G. Gandy
REGISTRAR

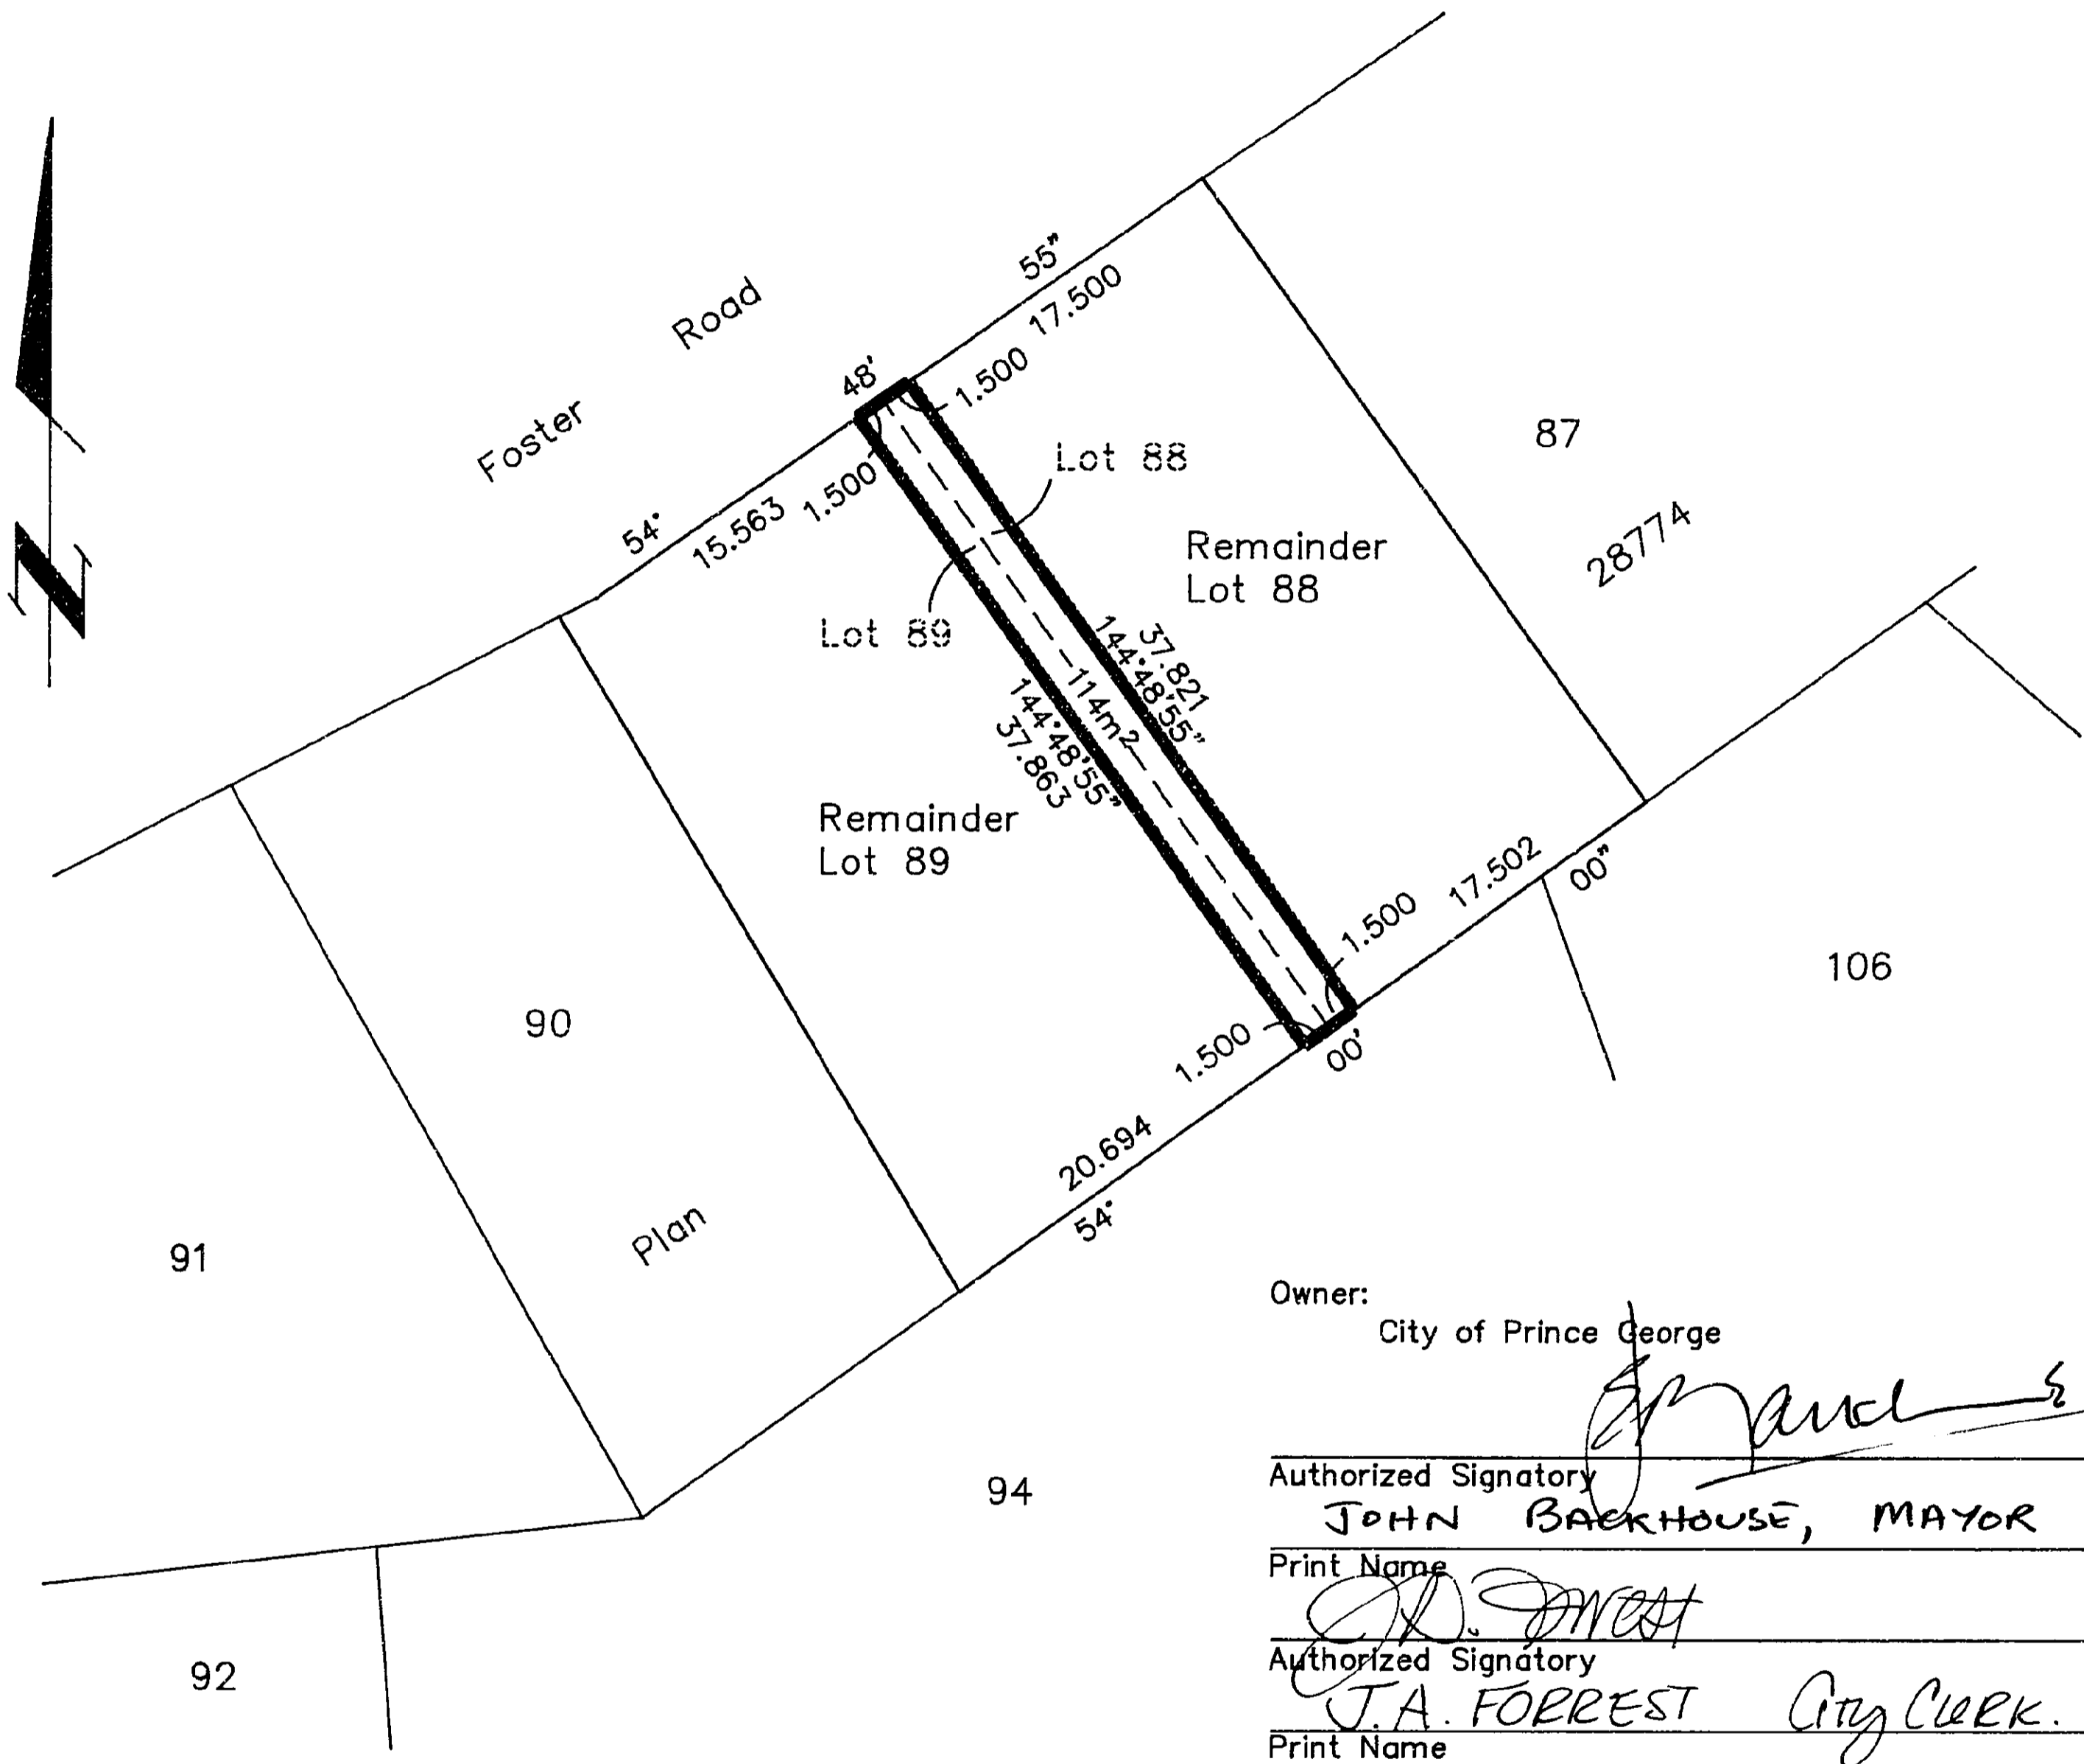

EXPLANATORY PLAN FOR WALKWAY THROUGH LOTS 88 AND 89, PLAN 28774, DISTRICT LOT 2003, CARIBOO DISTRICT. B.C.G.S. 93G . 096

Scale: 1 : 500 (Distances are in metres)



Certified Correct according to Land Title Office Records this 27th day of February, 1992.

Gordon Kilbride
Gordon Kilbride, B.C.L.S.
Reapproved July 8th 1992

Approved under the Land Title Act this 25th day of March 1992
George Halliday

Christ
Approving Officer
City of Prince George

This plan lies within the Fraser-Fort George Regional District.

KILBRIDE SURVEYS British Columbia Land Surveyors Prince George, B.C. Ph: (604) 562-1196 Fax: 562-3656		
F.B.-	D.L.- 2003	REF. NO.- 92139B

Owner: City of Prince George

[Signature]
Authorized Signatory
JOHN BAERHOUSE, MAYOR
Print Name

[Signature]
Authorized Signatory
J.A. FORREST City Clerk.
Print Name

Judy Dix
Witness to both signatures
JUDY DIX
Print Name
132 Mclean Drive
Address
Prince George, B.C. V2M 4R3
Postal Code
Secretary
Occupation