


HL/JL

PLAN NO. PGP PGP36686


Deposited in the Land Title Office at Prince George this 16 day of NOV 1992

*W. J. Hardy*  
REGISTRAR

EXPLANATORY PLAN TO ACCOMPANY  
CITY OF PRINCE GEORGE BYLAW No. 5793  
CLOSING 12th AVENUE ADJACENT TO BLOCKS  
207 AND 208, PLAN 1268 AS SHOWN ON  
PLAN 1268, DISTRICT LOT 343, CARIBOO DISTRICT.  
B.C.G.S. 93G.097

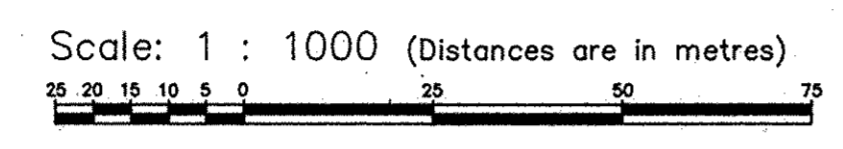

Bearings are astronomic derived from Plan 1268

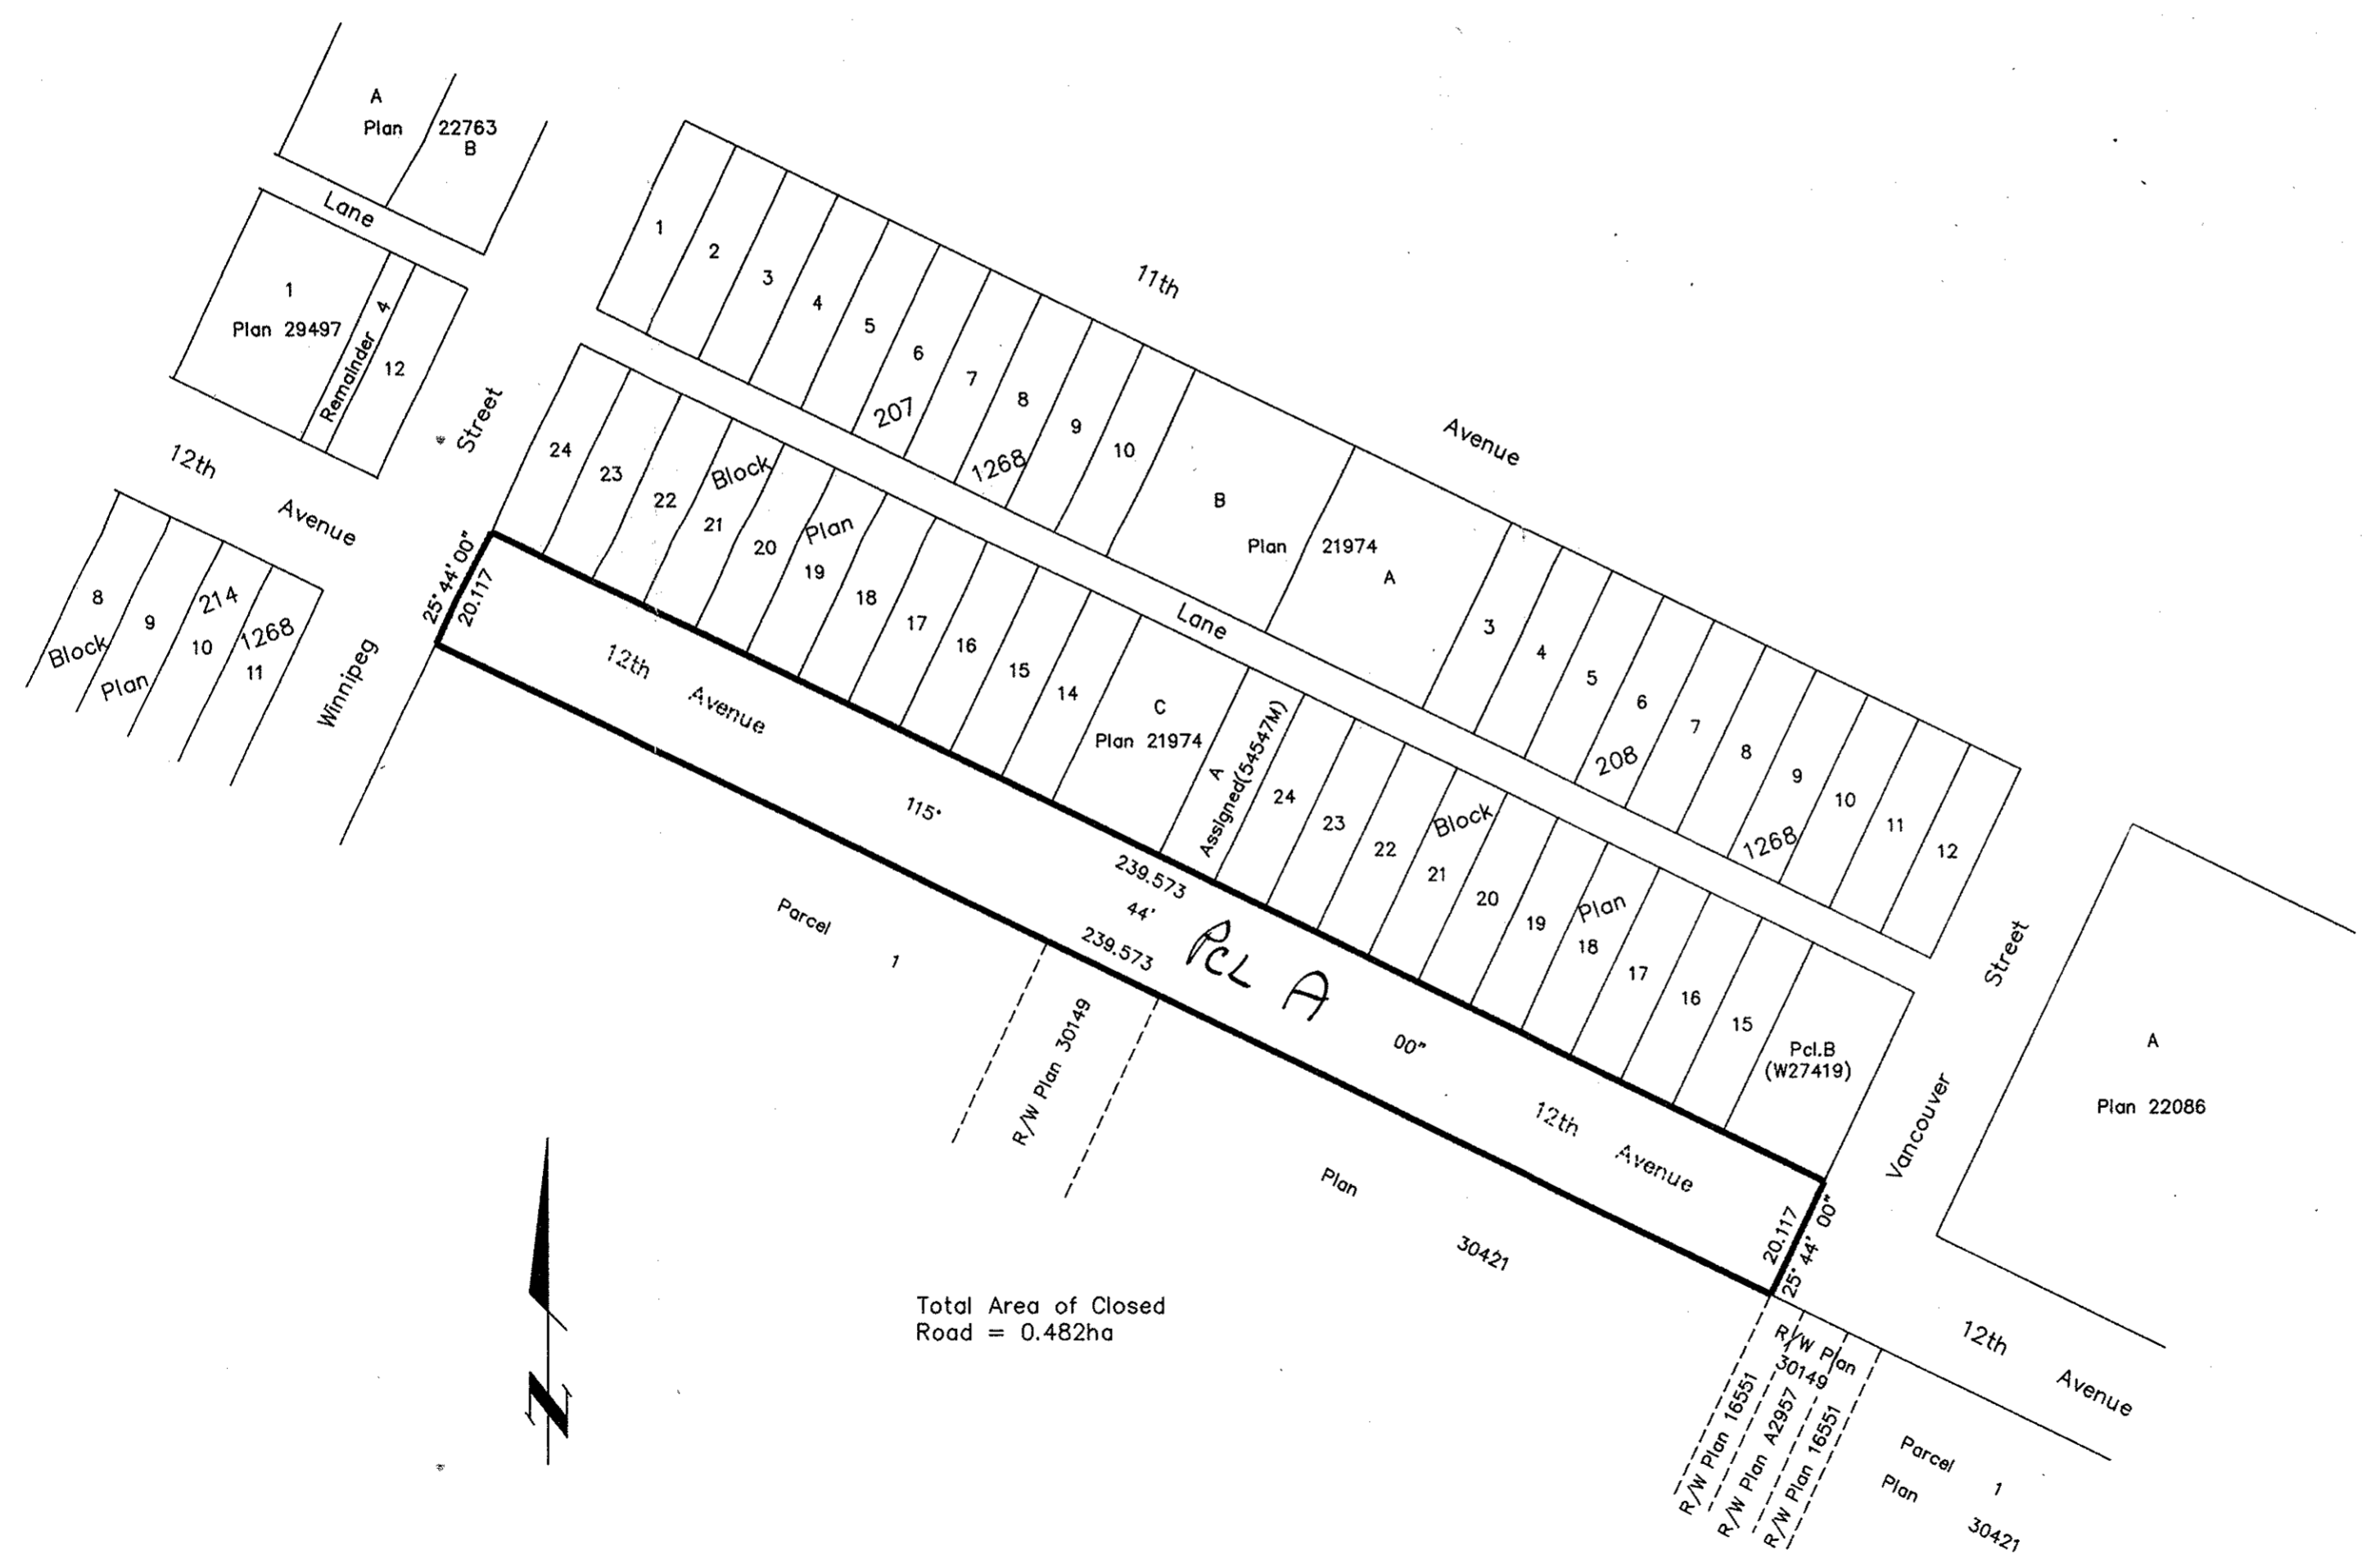

Total Area of Closed Road = 0.482ha



CERTIFIED CORRECT  
According to Land Title Office Records.  
This 1st day of April, 1992

*Dale Keown*  
Dale Keown B.C.L.S.

Approved under the Land Title Act this 9th day of  
November, 1992

*Quinn Halldorson*  
Approving Officer  
City of Prince George.

This plan lies within the Fraser-Fort  
George Regional District.

**KILBRIDE SURVEYS**  
British Columbia Land Surveyors  
Prince George, B.C.  
Ph: (604) 562-1196 Fax: 562-3656

F.B.-	D.L.- 343	REF. NO.- 92257
-------	-----------	-----------------