


26-FF-226

PLAN NO. PGP36755

Deposited in the Land Title Office at Prince George this 10 day of December 1992

*W.A. Handy*  
REGISTRAR

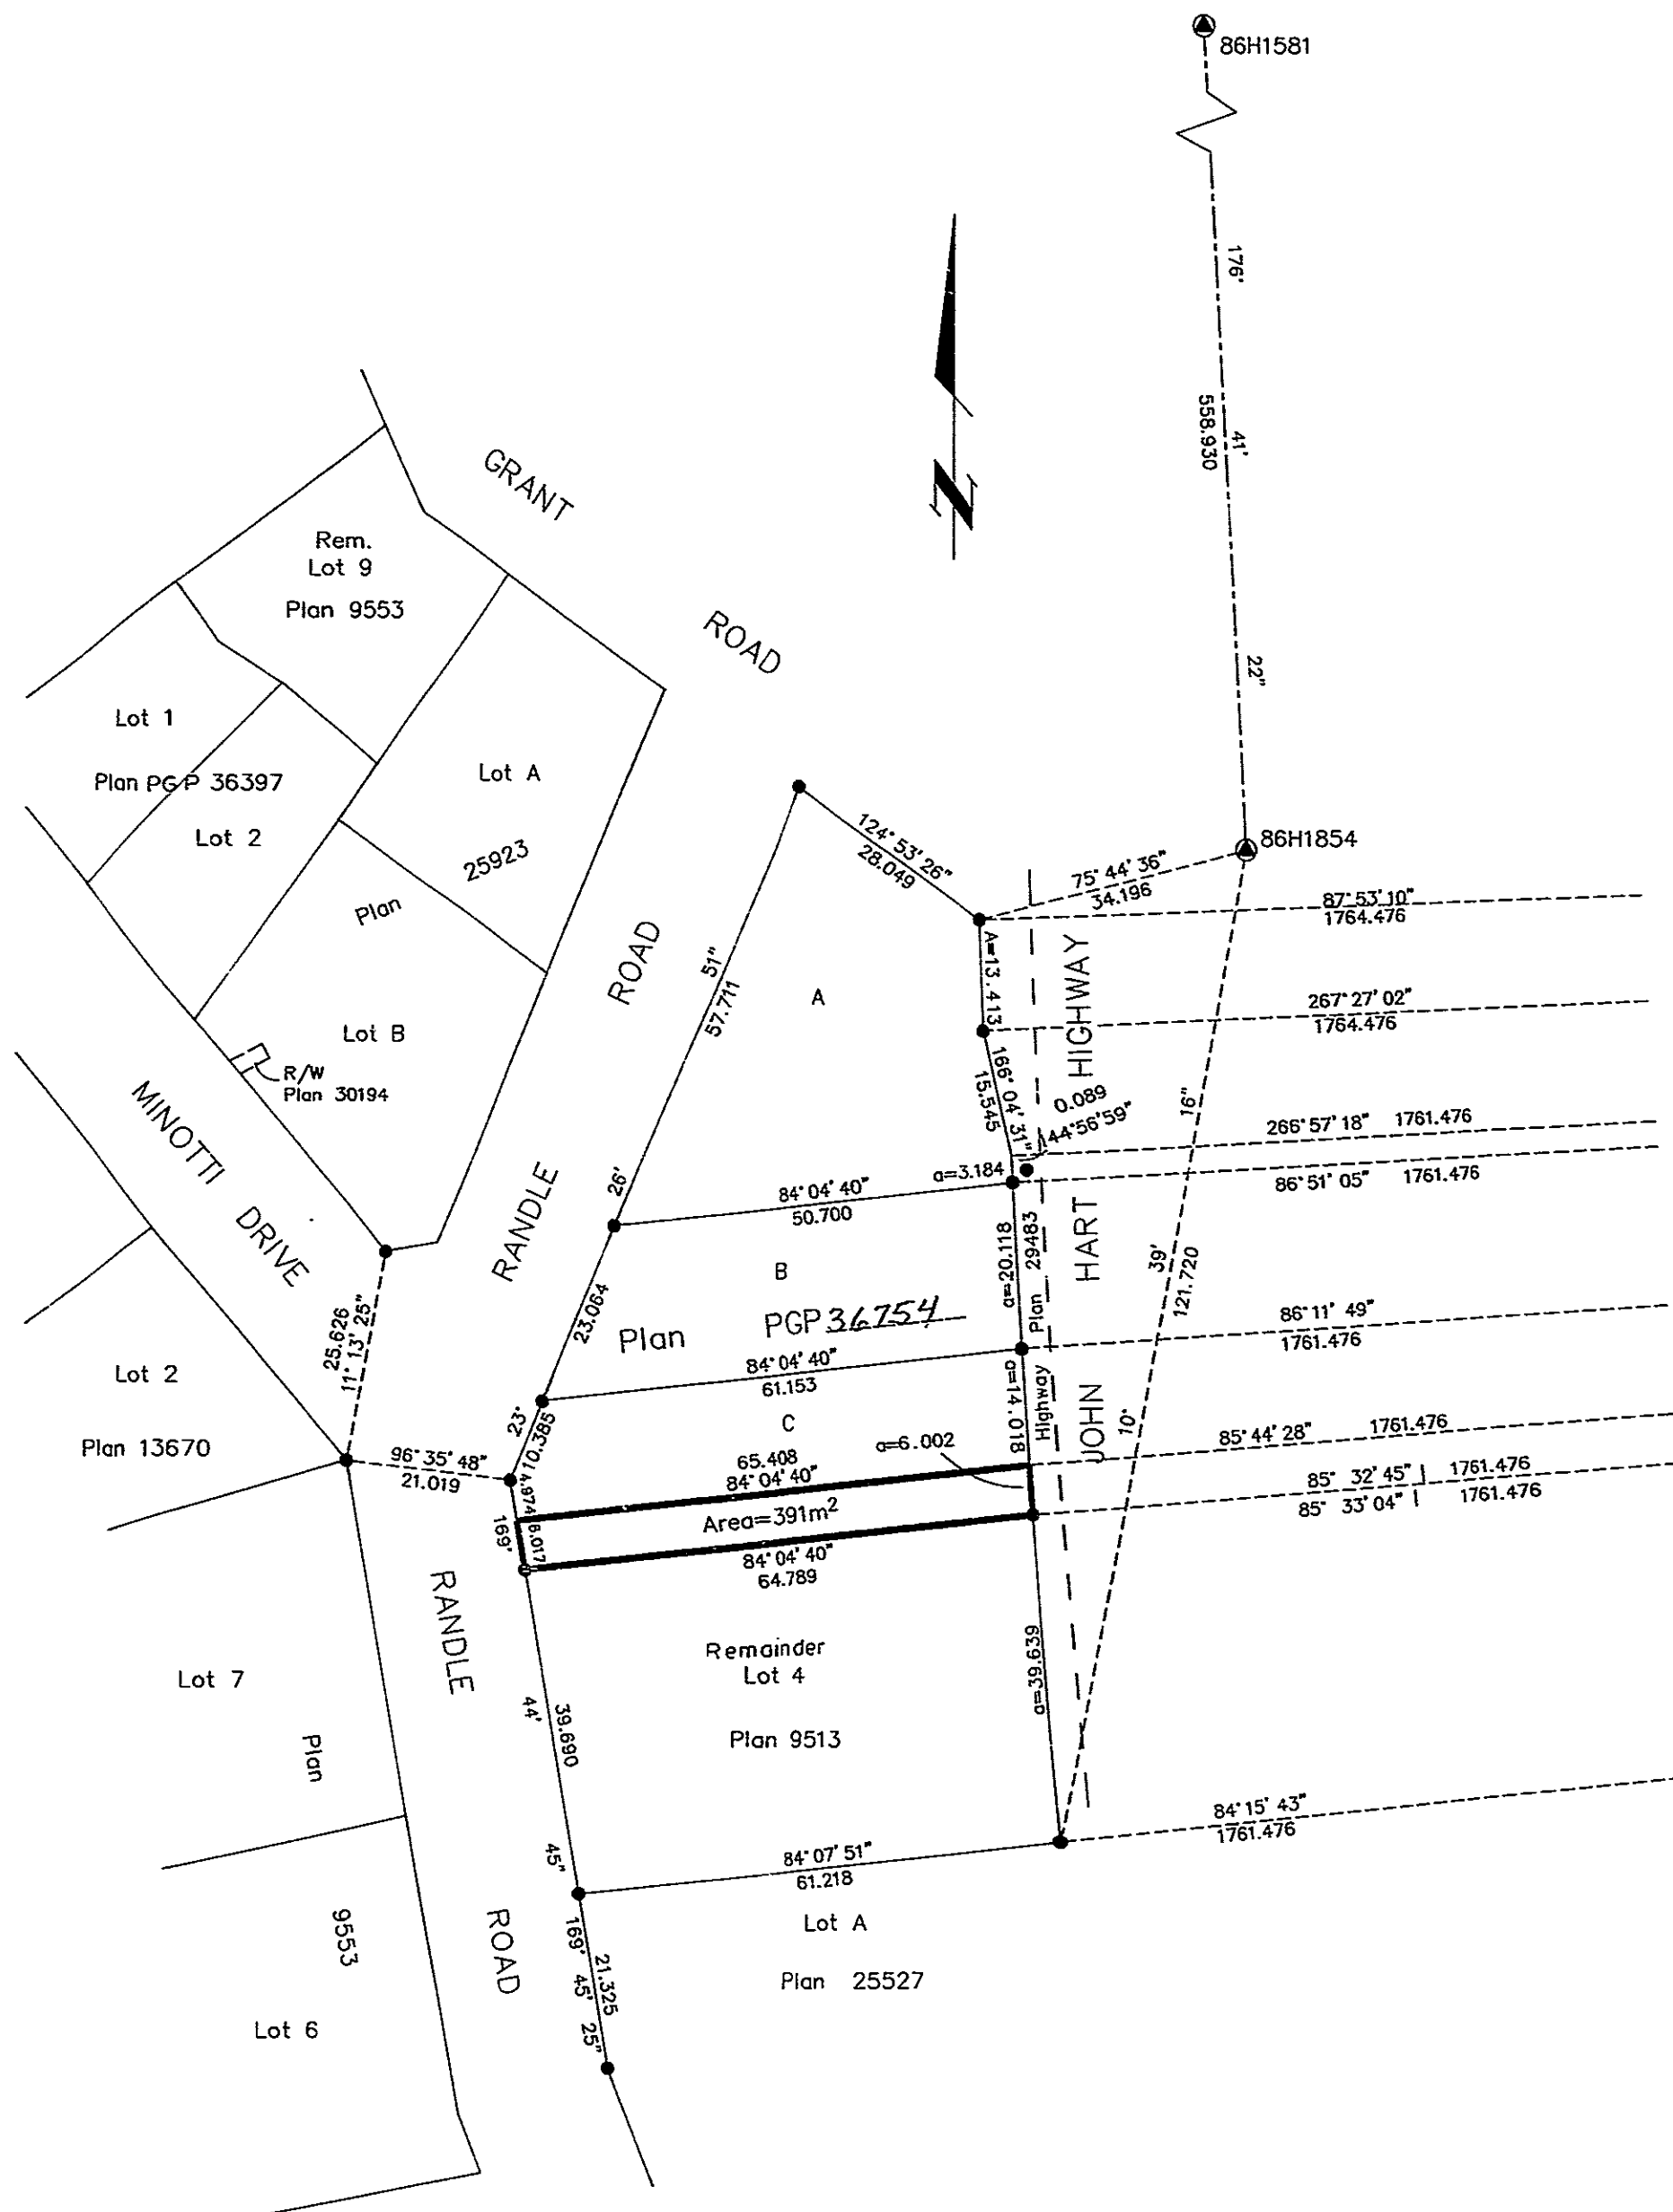

REFERENCE PLAN OF DRAINAGE  
RIGHT OF WAY THROUGH LOT C,  
PLAN PGP 36754, DISTRICT LOT 4039,  
CARIBOO DISTRICT.

B.C.G.S. 93G.097

Scale: 1 : 750 (Distances are in metres)



Note: This plan shows ground level measured distances. Prior to computation of U.T.M. co-ordinates multiply by the combined factor 0.9995105393

Grid bearings are derived from observations between control monuments 86H1854 and 86H1581, integrated survey area number 39, City of Prince George, B.C.

LEGEND

- Standard Iron Post Found
- ⊙ Control Monument

I, Gordon Kilbride, a British Columbia Land Surveyor of Prince George in British Columbia, certify that I was present at and personally superintended the survey represented by this plan and that the survey and plan are correct. The survey was completed on the 9th day of September, 1992.

*Gordon Kilbride*  
Gordon Kilbride, B.C.L.S.

This plan lies within the Fraser-Fort George Regional District.

<b>KILBRIDE SURVEYS</b>		
<i>British Columbia Land Surveyors</i>		
Prince George, B.C.		
Ph: (604) 562-1196 Fax: 562-3656		
F.B.- TC 50	D.L.- 4039	REF. NO.-92262B

NCR 07/12/92