


26-FF-226

PLAN NO. PGP37062

Deposited in the Land Title Office at Prince George this 20 day of April 1997.

W. G. Handy  
REGISTRAR per RH

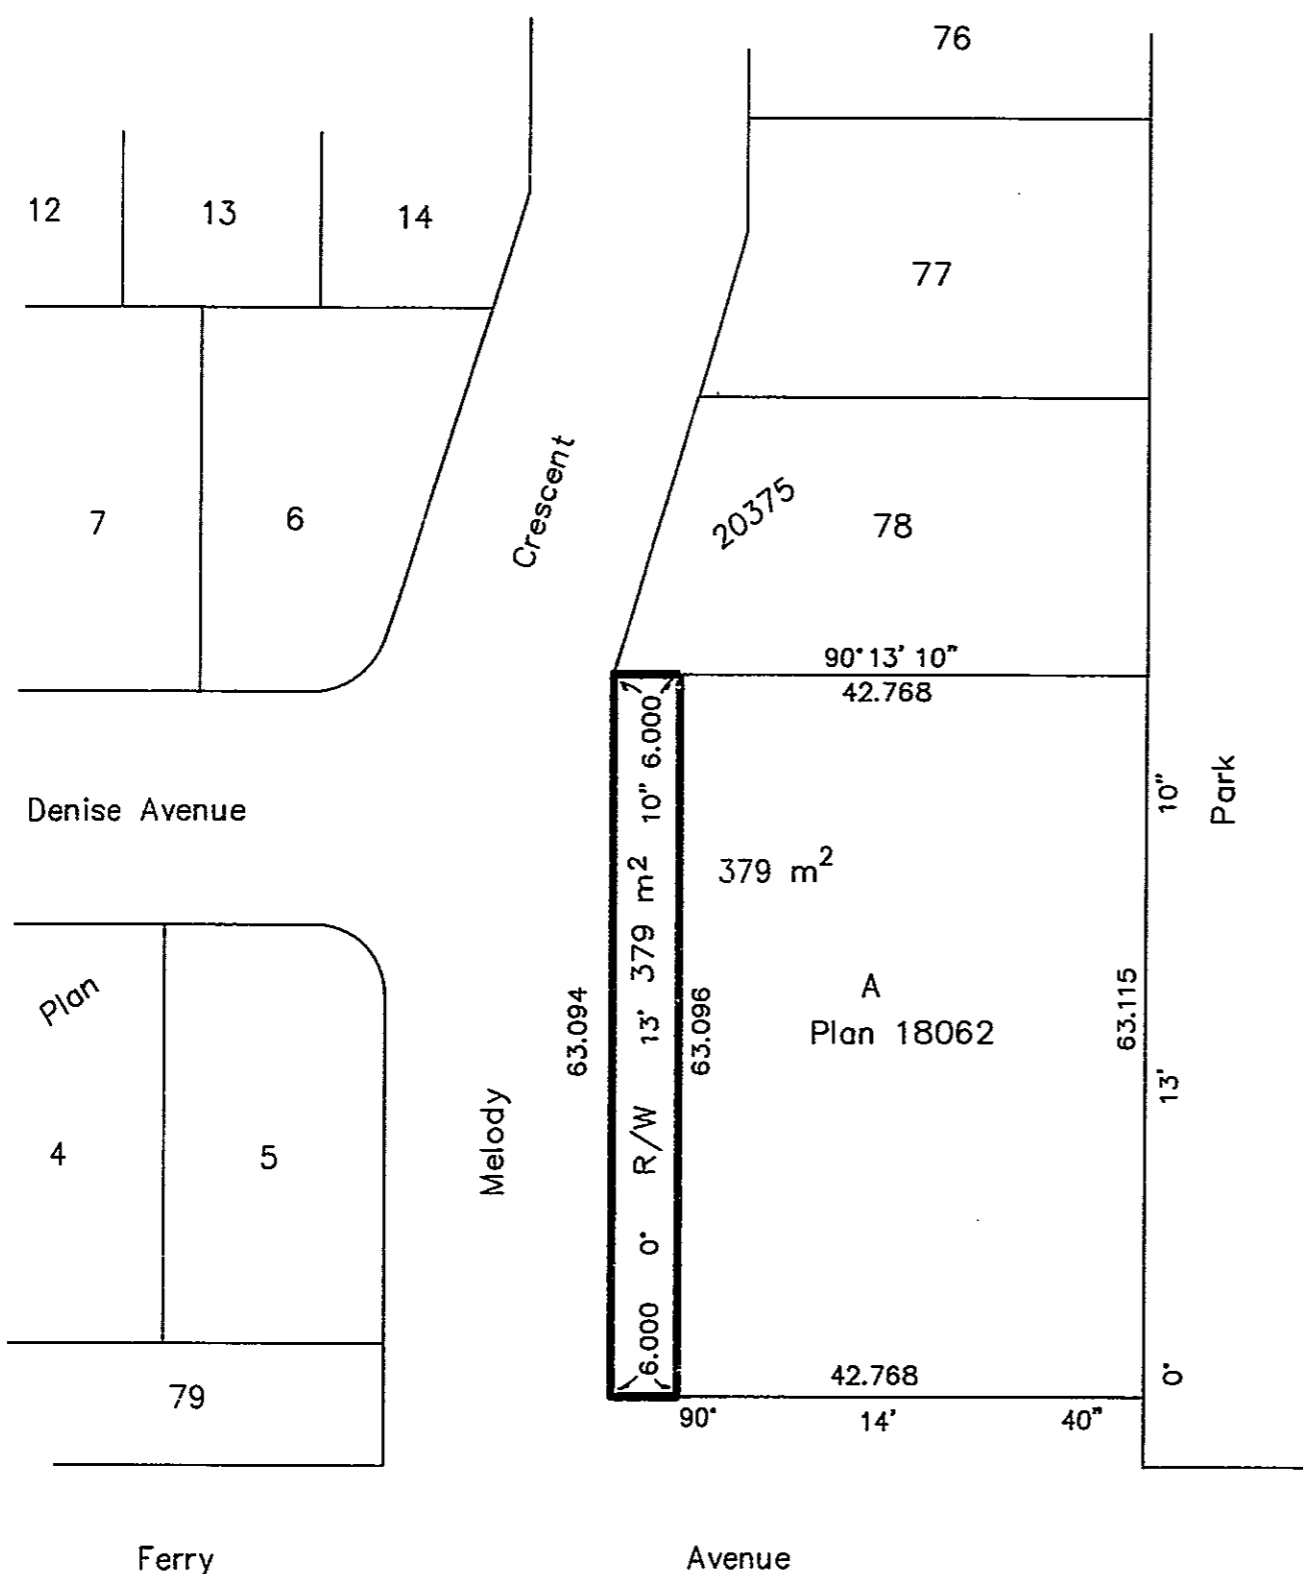

EXPLANATORY PLAN OF  
STATUTORY RIGHT-OF-WAY  
WITHIN LOT A, PLAN 18062,  
DISTRICT LOT 8178, CARIBOO DISTRICT.  
B.C.G.S. 93G.087

Scale: 1 : 750 (Distances are in metres)



Certified Correct  
according to Land Title Office Records  
this 9th day of February, 1993.

Gordon Kilbride  
Gordon Kilbride, B.C.L.S.

This plan lies within the Fraser-Fort  
George Regional District.

<b>KILBRIDE SURVEYS</b> British Columbia Land Surveyors Prince George, B.C. Ph: (604) 562-1196 Fax: 562-3656		
F.B.-	D.L.- 8178	REF. NO.- 921080A