

26-FF-226


EXPLANATORY PLAN TO ACCOMPANY
ENCROACHMENT AGREEMENT ON
LOT 15, BLOCK 45, PLAN 1268
DISTRICT LOT 343
CARIBOO DISTRICT.

PLAN No. PGP 37372



DEPOSITED IN THE LAND TITLE OFFICE
AT PRINCE GEORGE, B.C., THIS 27
DAY OF Aug., 19 93

W. B. Dandy / dg
REGISTRAR

SCALE 1 : 200 B.C.G.S. 93G.097

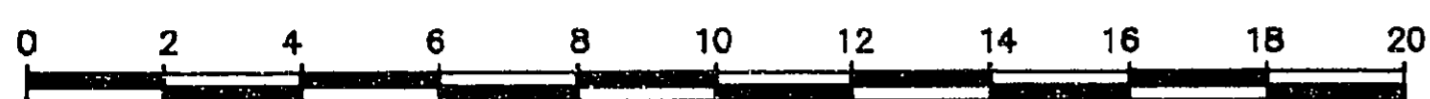

BEARINGS ARE ASTRONOMIC, DERIVED FROM PLAN 1268.
DISTANCES ARE SHOWN IN METERS.

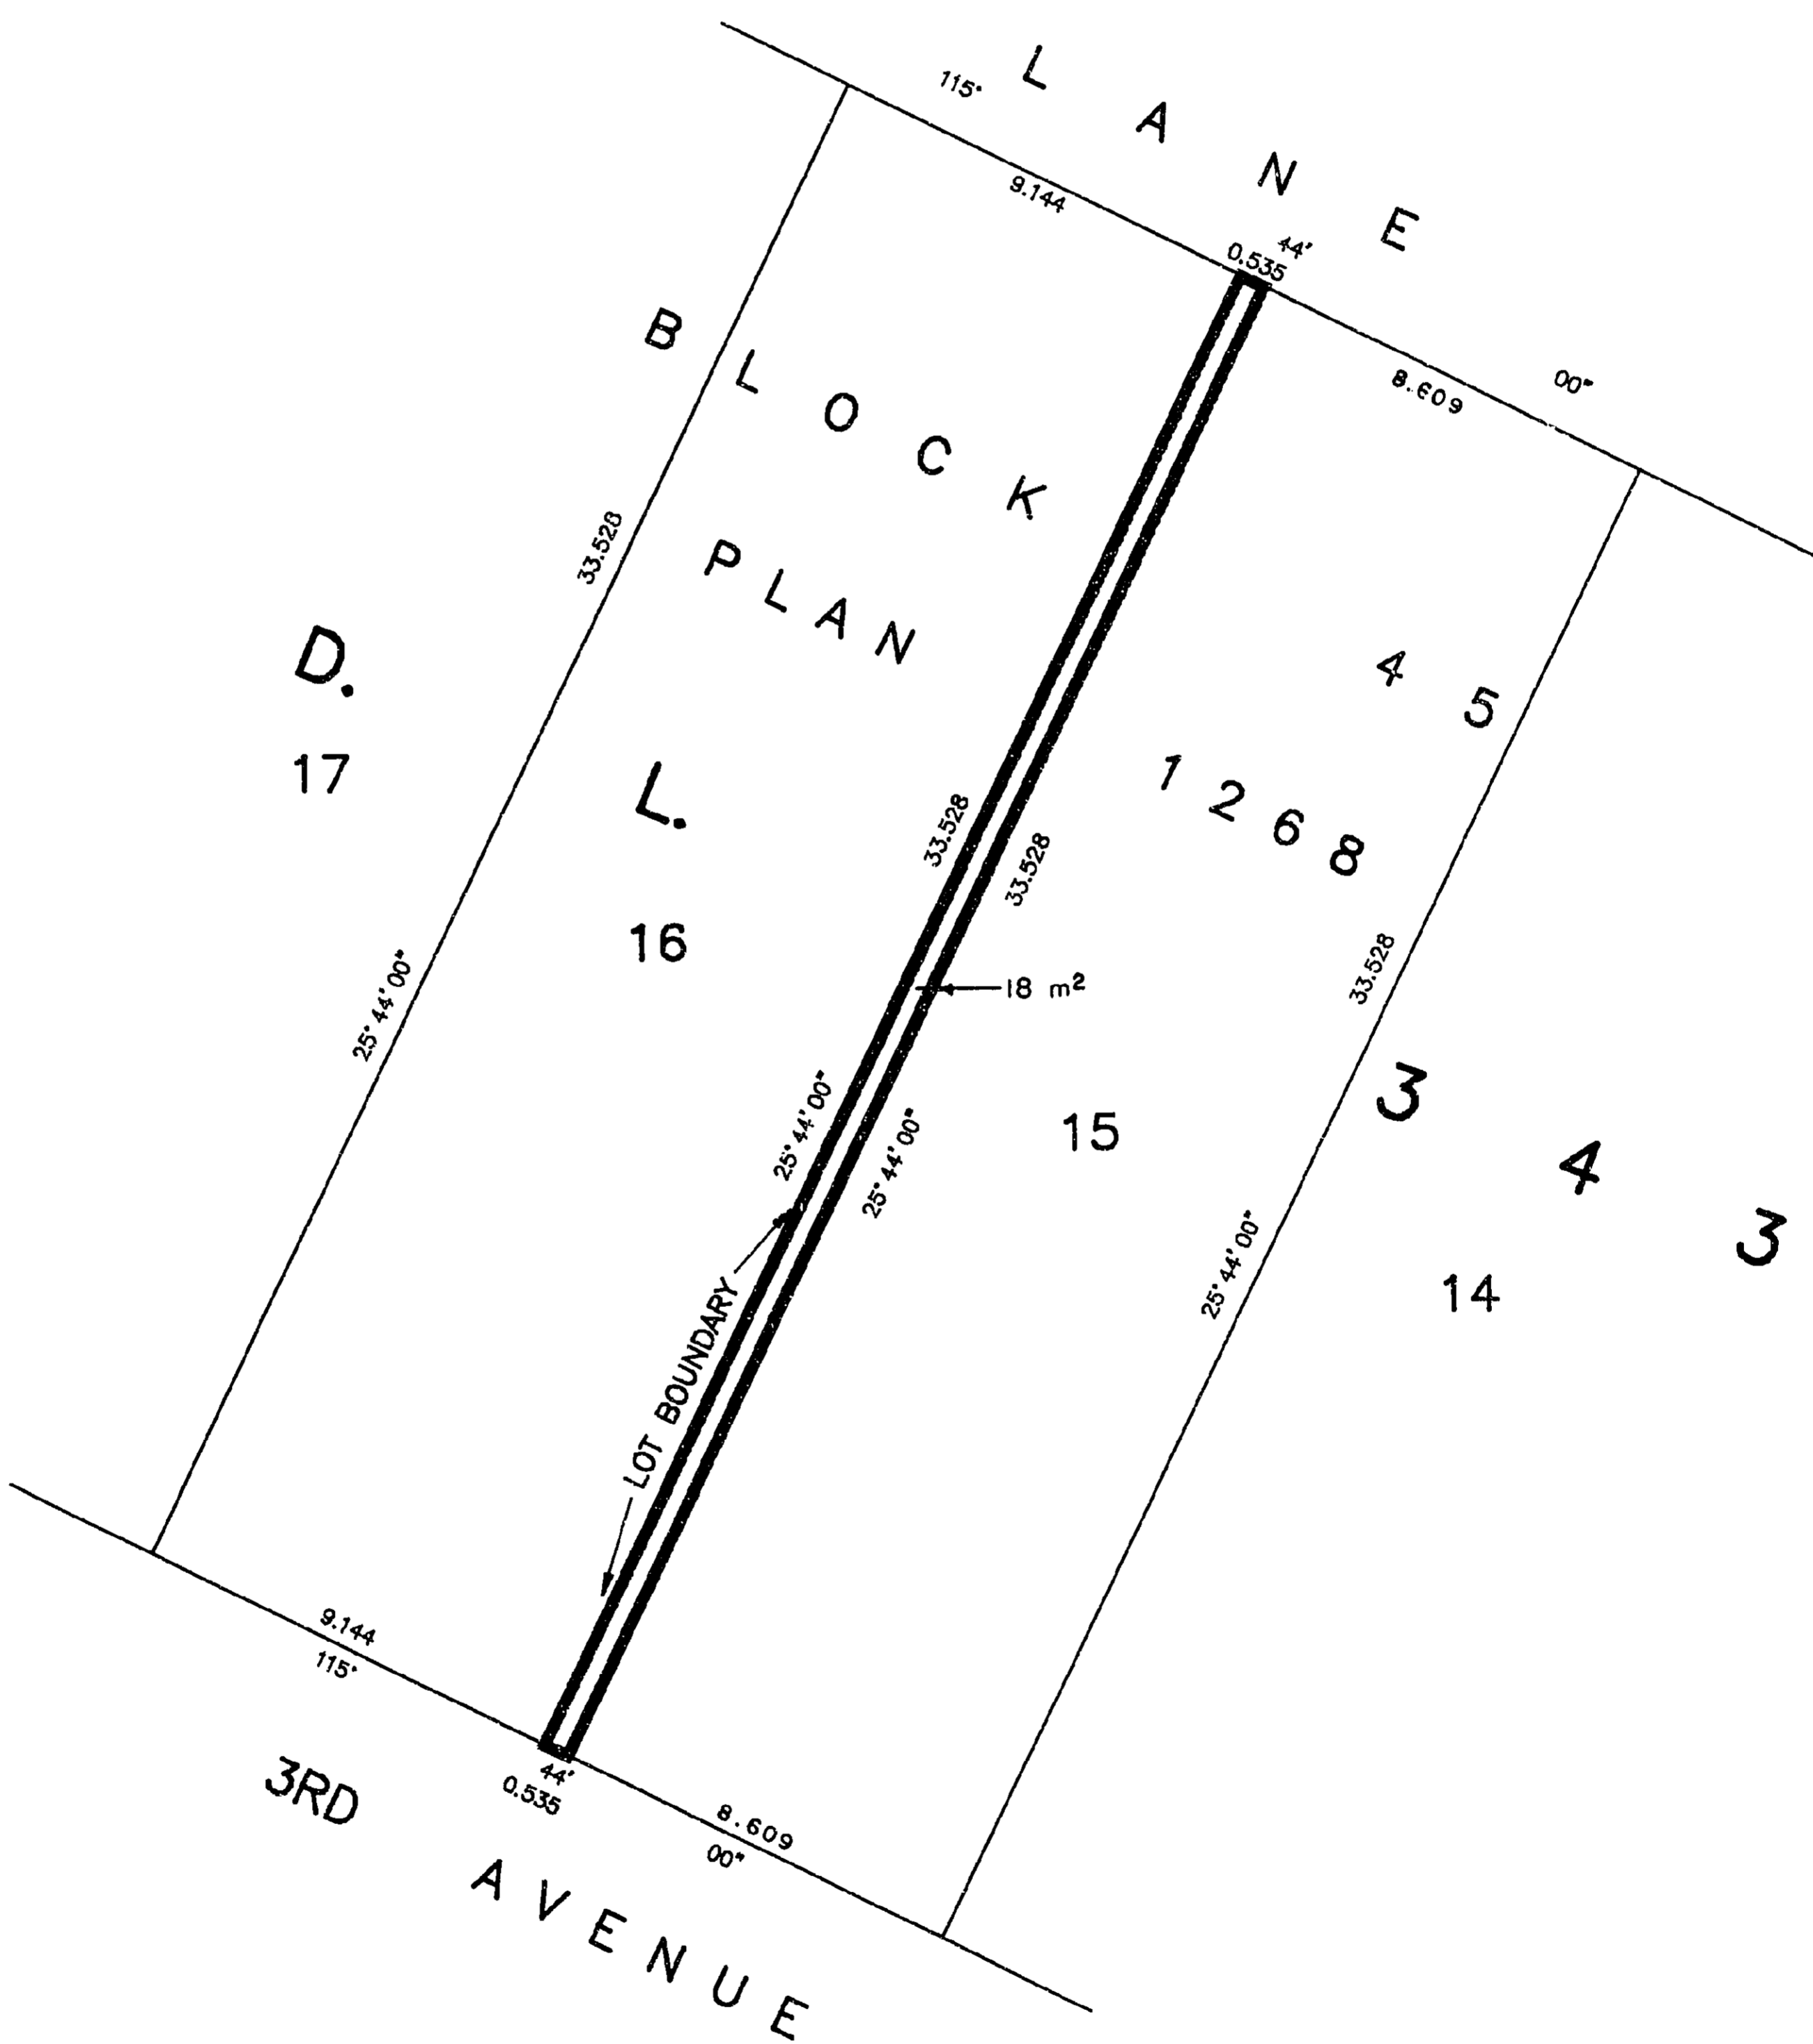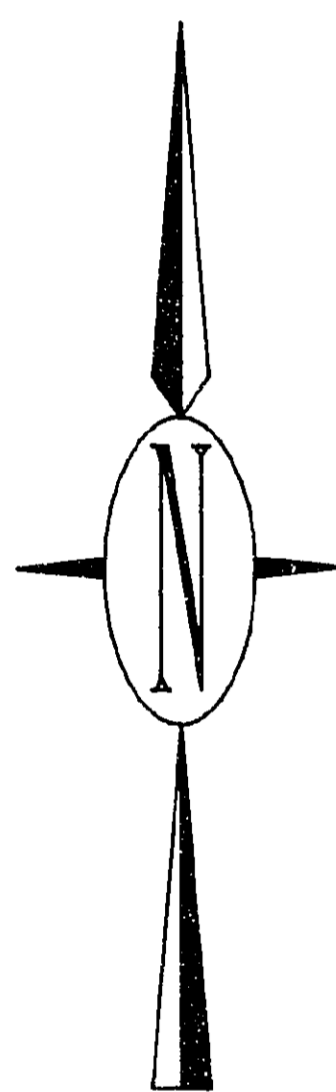

CERTIFIED CORRECT
ACCORDING TO LAND TITLE OFFICE RECORDS
THIS 6TH DAY OF NOVEMBER, 1992.

R. L. JOHNS, B.C.L.S.

THIS PLAN LIES WITHIN THE FRASER-FORT GEORGE REGIONAL DISTRICT.

R.L. JOHNS & ASSOCIATES
LEGAL AND ENGINEERING SURVEYS
240 VICTORIA STREET
PRINCE GEORGE, B.C. V2L 2J4
PHONE: (604) 562-5759
FAX: (604) 562-5703