


26-FF-226

PLAN NO. PGP 37382

Deposited in the Land Title Office at Prince George this 30 day of AUGUST 1993

W.G. GANDY
REGISTRAR

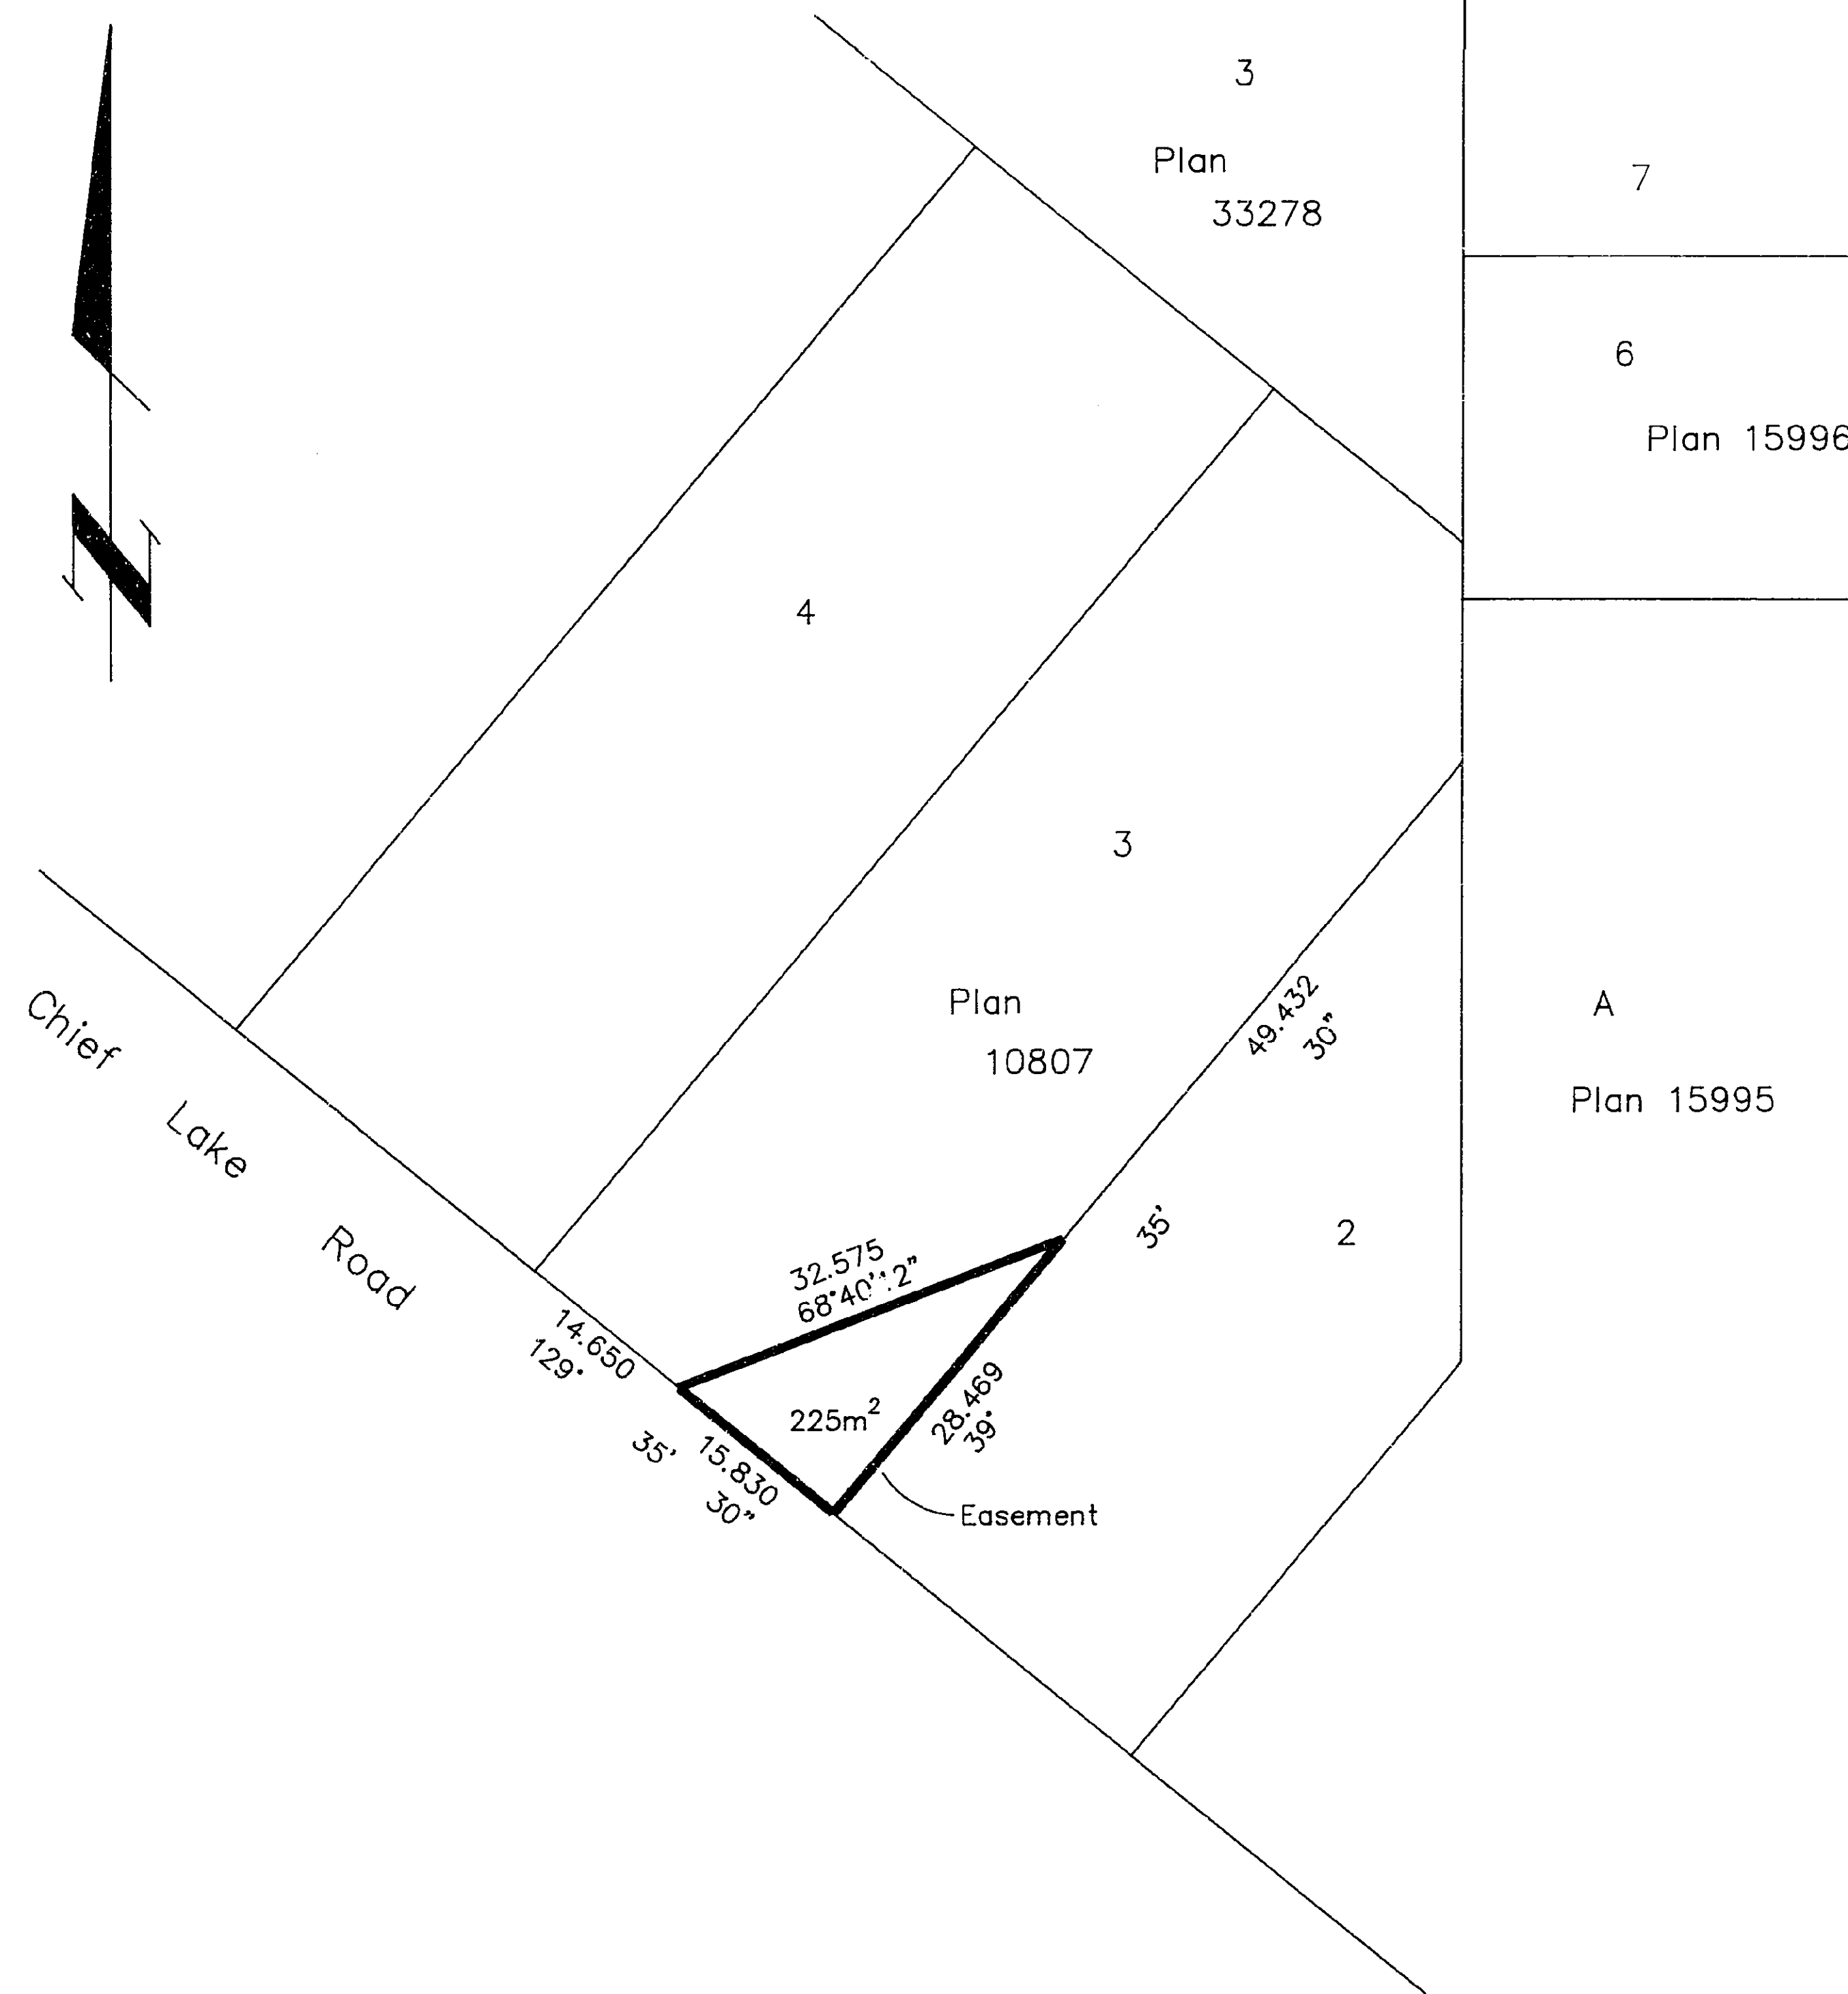

EXPLANATORY PLAN OF WATERLINE EASEMENT OVER LOT 3, PLAN 10807, D. L. 2424, CARIBOO DISTRICT. B.C.G.S. 93H.006

Scale: 1 : 750 (Distances are in metres)



Certified Correct
According to Land Title Office
Records this 13th day of August, 1993.

Gordon Kilbride
Gordon Kilbride, B.C.L.S.

This plan lies within the Fraser-Fort George Regional District.

KILBRIDE LAND SURVEYING LTD. British Columbia Land Surveyors Prince George, B.C. Ph: (604) 562-1196 Fax: 562-3656		
F.B.- TM 38	D.L.- 2424	REF. NO.- 930746