

# 26-FF-226


## EXPLANATORY PLAN OF EASEMENT OVER LOT 8, PLAN 8833, DISTRICT LOT 4040, CARIBOO DISTRICT.

B.C.G.S. 93G.097

### PLAN NO. PGP37560

Deposited in the Land Title Office at Prince  
George this 10 day of Nov 1993

*W. H. Hardy*  
REGISTRAR

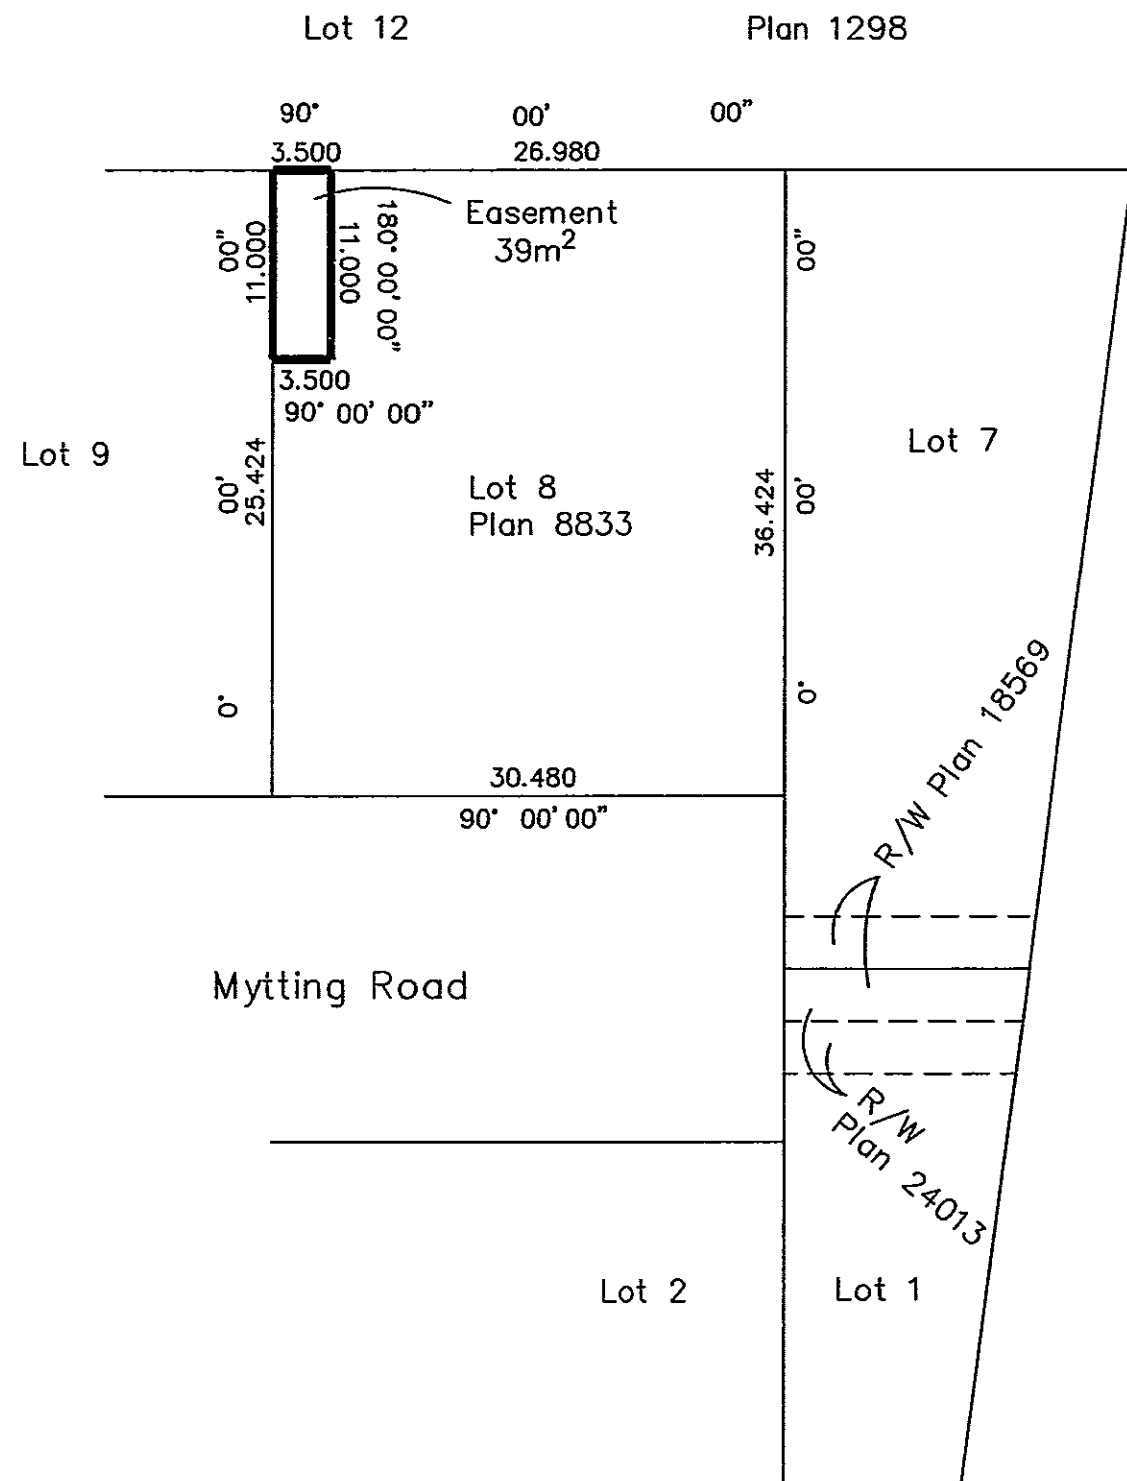

Scale: 1 : 500 (Distances are in metres)



Certified Correct  
According to Land Title Office  
Records and Field measurements.  
This 19th day of August, 1993.

*Gordon Kilbride*  
Gordon Kilbride, B.C.L.S.

This plan lies within the Fraser-Fort  
George Regional District.

**KILBRIDE LAND SURVEYING LTD.**  
British Columbia Land Surveyors  
Prince George, B.C.  
Ph: (604) 562-1196 Fax: 562-3656

F.B.- TV 64 | D.L.- 4040 | REF. NO.- 930459-1