

EXPLANATORY PLAN OF STATUTORY
RIGHT OF WAY THROUGH LOT 12,
PLAN 15419, DISTRICT LOT 1588,
CARIBOO DISTRICT

PLAN No. PGP 37700




DEPOSITED IN THE LAND TITLE OFFICE
AT PRINCE GEORGE, B.C., THIS 6
DAY OF January, 1994.

BEARINGS ARE ASTRONOMIC DERIVED FROM PLAN 15419.
DISTANCES ARE SHOWN IN METRES.

W. J. Dandy
REGISTRAR

26-FF-226

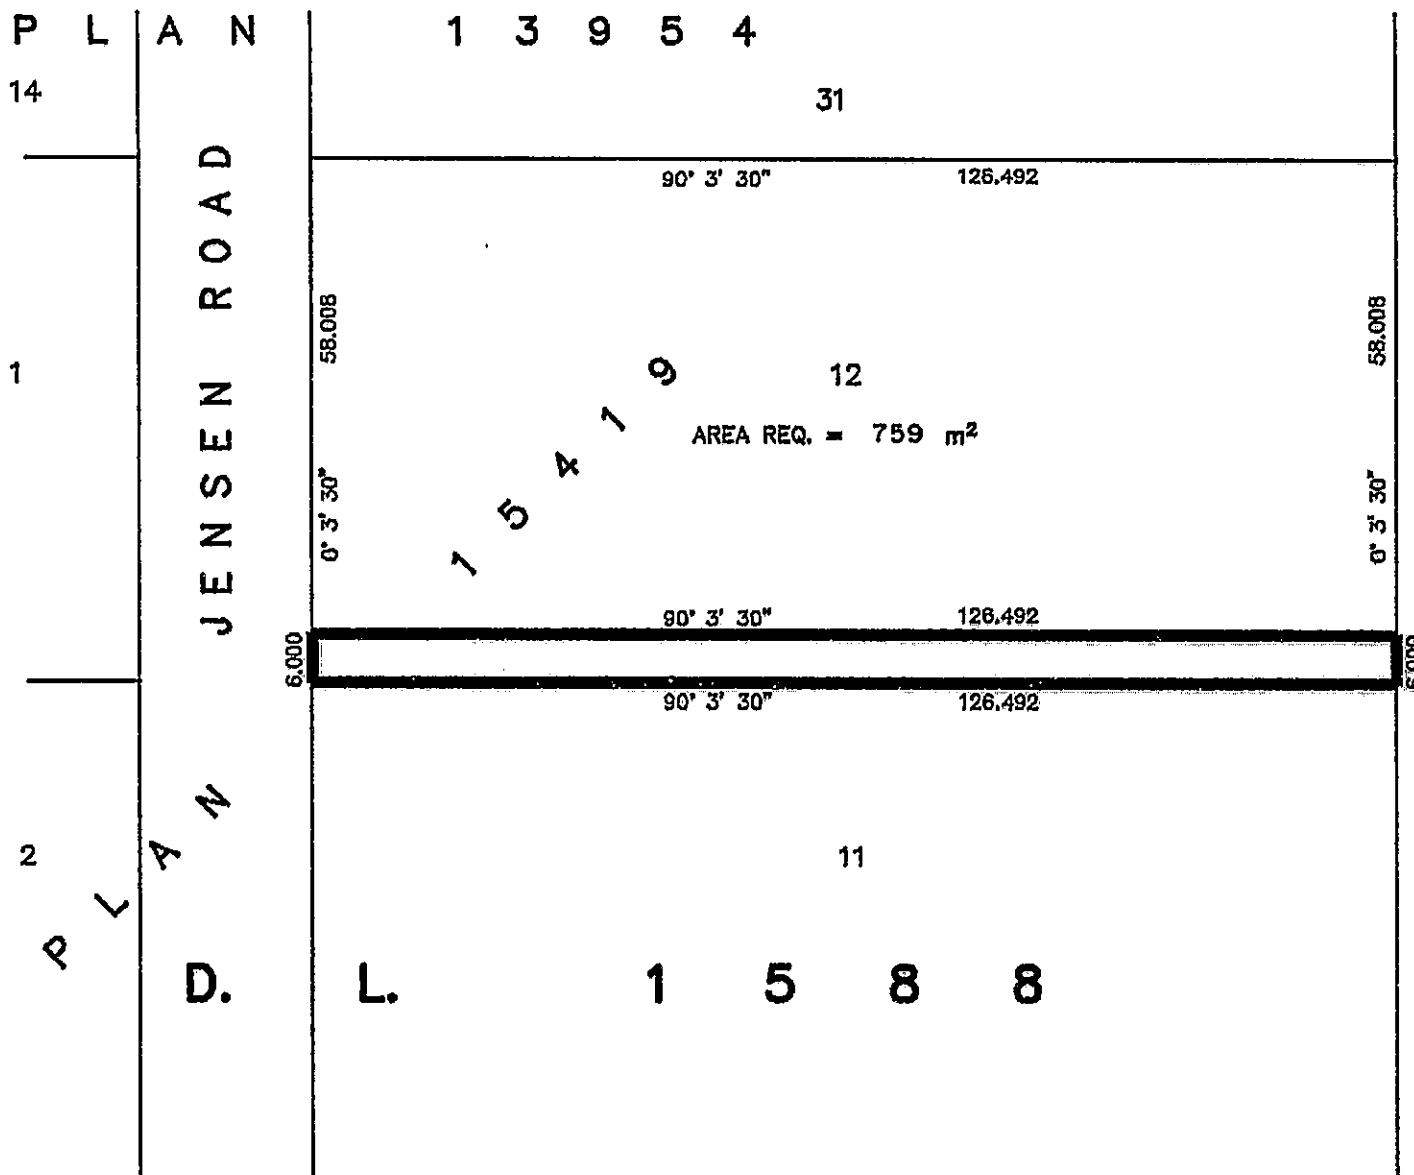

REM.
D. L. 1588

Reapproved 22nd day of December 1993

Quynne Halldorson

APPROVED UNDER THE LAND TITLE ACT
THIS 20 DAY OF October, 1993

Quynne Halldorson
APPROVING OFFICER, CITY OF PRINCE GEORGE.

CERTIFIED CORRECT
ACCORDING TO LAND TITLE OFFICE RECORDS
THIS 6TH DAY OF OCTOBER, 1993.

R. L. Johns
R. L. JOHNS, B.C.L.S.

THIS PLAN LIES WITHIN THE FRASER-
FORT GEORGE REGIONAL DISTRICT.

R.L. JOHNS & ASSOCIATES
LEGAL AND ENGINEERING SURVEYS
240 VICTORIA STREET
PRINCE GEORGE, B.C. V2L 2J4
PHONE: (604) 562-5759
FAX: (604) 562-5703