

26 FF-226

PLAN NO. PGP38254

Deposited in the Land Title Office at Prince George this 14 day of September 1994.

[Signature]
REGISTRAR
PH36978 RS

PLAN OF SUBDIVISION OF
PART OF LOT 1,
PLAN PGP 37167,
DISTRICT LOT 1605,
CARIBOO DISTRICT.
B.C.G.S. 93G.087

Scale: 1 : 1000 (Distances are in metres)

LEGEND
● Standard Iron Post Found
○ Standard Iron Post Placed
⊙ Control Monument

Note: This plan shows ground level measured distances. Prior to computation of U.T.M. co-ordinates multiply by the combined factor 0.99949886

Grid bearings are derived from observations between control monuments 86H1494 and 86H1491, integrated survey area number 39, City of Prince George, B.C.


I, Gordon Kilbride, a British Columbia Land Surveyor of Prince George in British Columbia, certify that I was present at and personally superintended the survey represented by this plan and that the survey and plan are correct. The survey was completed on the 5th day of July, 1994.

[Signature]
Gordon Kilbride, B.C.L.S.

This plan lies within the Fraser-Fort George Regional District.

KILBRIDE LAND SURVEYING LTD.
British Columbia Land Surveyors
Prince George, B.C.
Ph: (604) 562-1196 Fax: 562-3656

F.B.- UK 23	D.L.- 1605	REF. NO.- 940365
-------------	------------	------------------

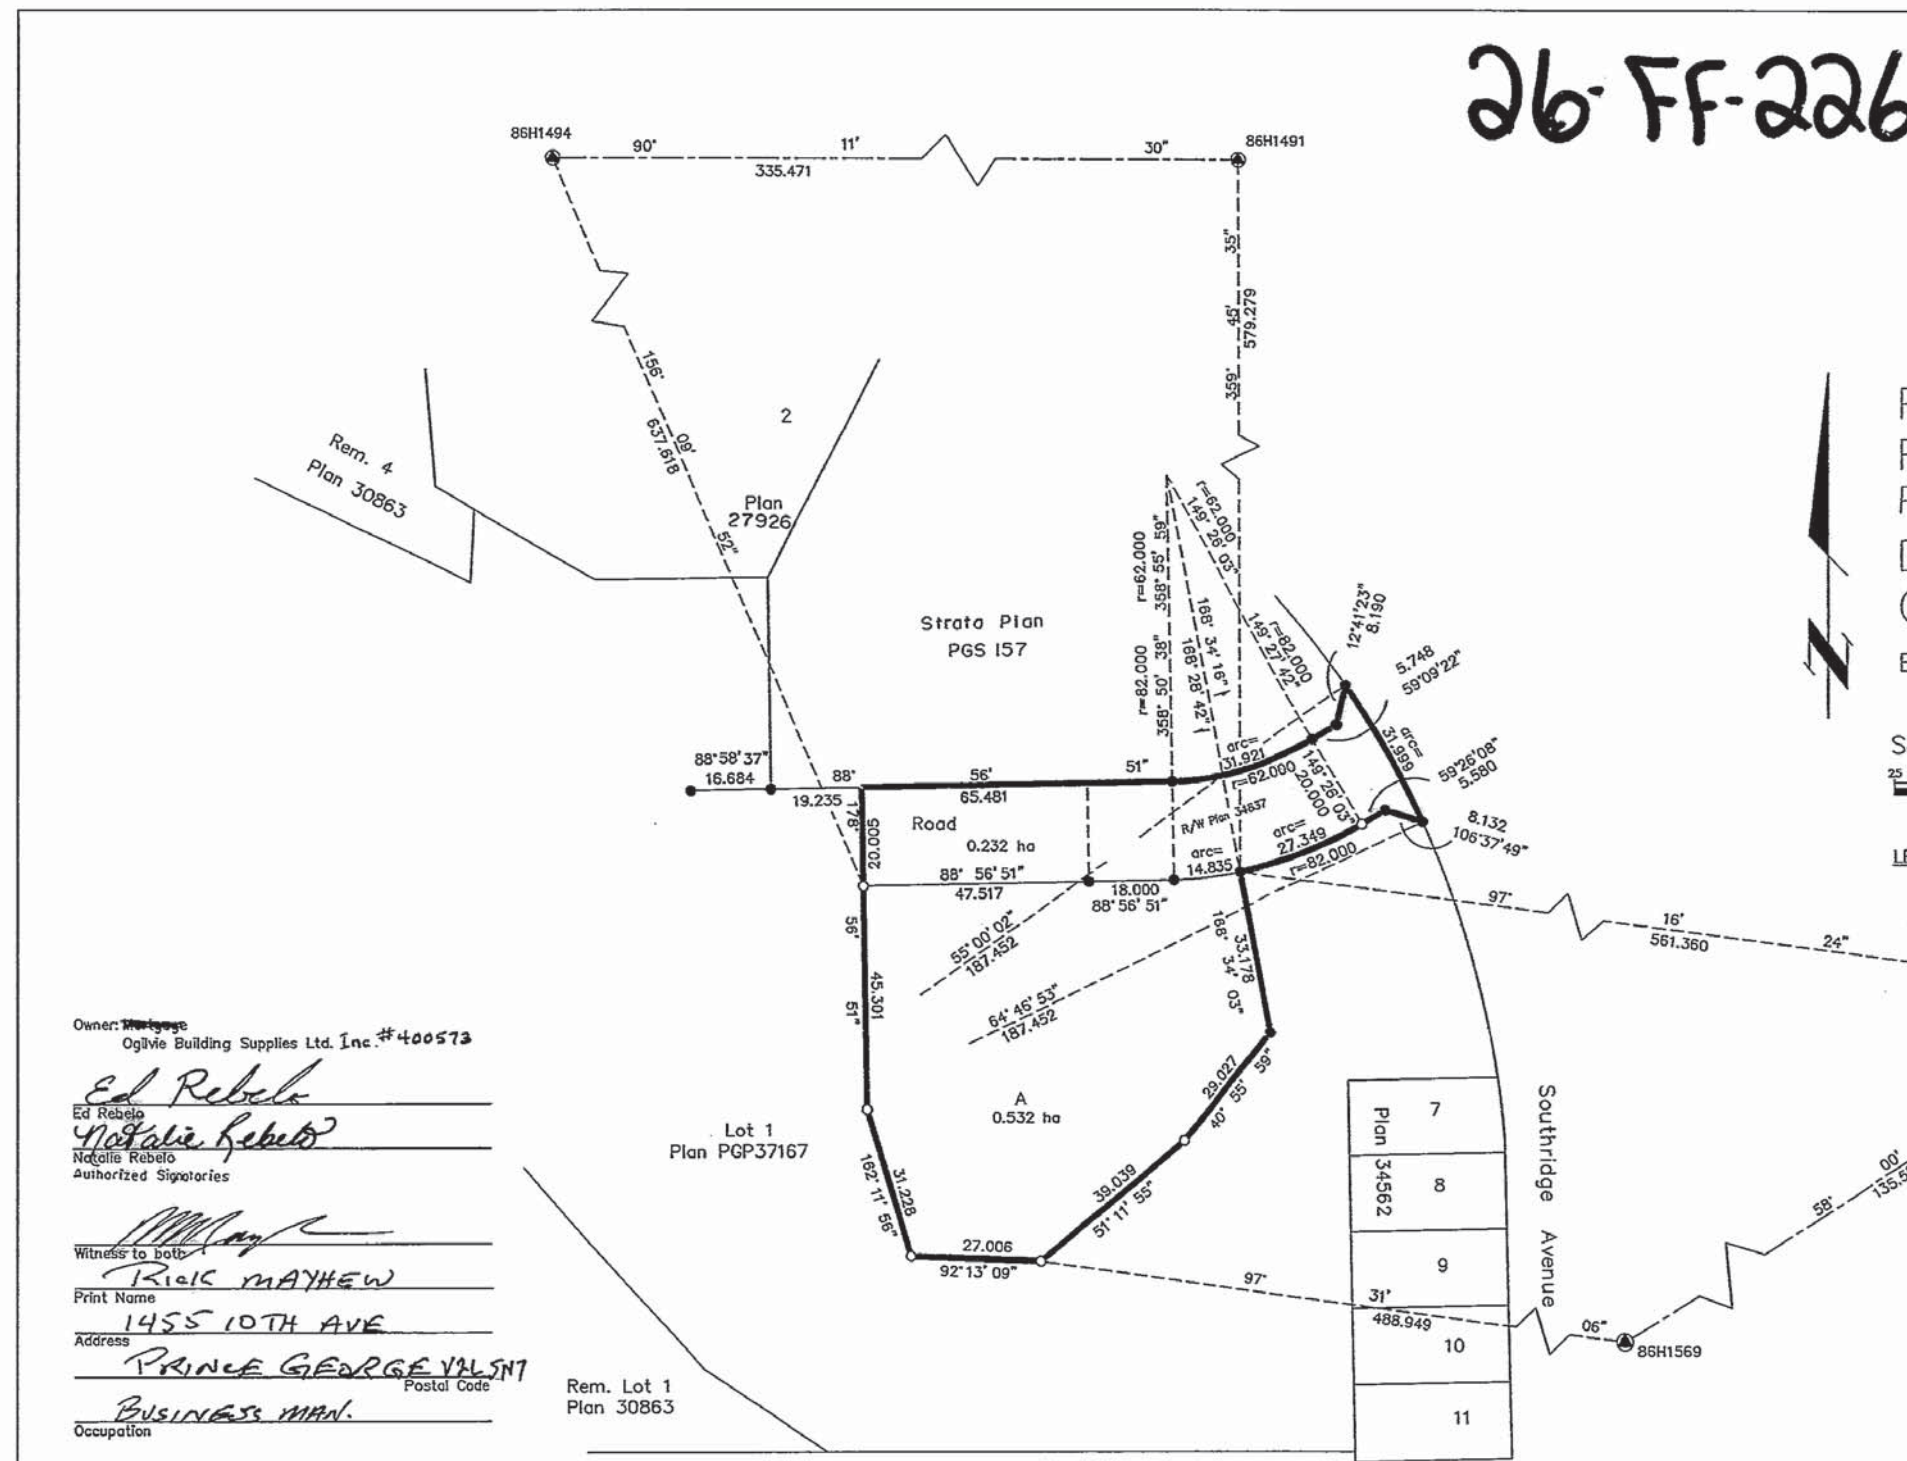

Owner: ~~W. George~~
Ogilvie Building Supplies Ltd. Inc. #400573

[Signature]
Ed Rebelo
Ed Rebelo
[Signature]
Natalie Rebelo
Natalie Rebelo
Authorized Signatories

Witness to both
[Signature]
Rick MAYHEW
Rick MAYHEW
1455 10TH AVE
PRINCE GEORGE, B.C. V2L 5N7
BUSINESS MAN.

Owner: Lot 1, Plan PGP37167
Fortwood Homes Ltd. Inc. #134738

[Signature]
Tony Rebelo
Authorized Signatory
Tony Rebelo
Authorized Signatory

Witness to both
[Signature]
Rick MAYHEW
Rick MAYHEW
1455 10TH AVE
PRINCE GEORGE, B.C. V2L 5N7
BUSINESS MAN

Approved as to road dedication
Owner: R/W PD34316 & PG18154
City of Prince George

[Signature]
John Backhouse
John Backhouse
City Clerk (deputy)
Linda Shykora
Linda Shykora

[Signature]
Judy Dix
Witness to both
JUDY DIX
City of Prince George
V2L 3V9
Secretary

Approved under the Land Title Act this 19th day of August, 1994.

[Signature]
Quayle Halliday
Approving Officer
City of Prince George