

PLAN OF STATUTORY RIGHT OF WAY THROUGH
 REM. LOT 2, REM. LOT 3, REM. OF PART
 OF LOT 4 LYING EAST OF PLAN H705,
 OF BLOCK 21 AND LOT 1, REM. LOT 4,
 OF BLOCK 24, ALL D.L. 1593,
 CARIBOO DISTRICT, PLAN 1385

26 FF-226

PLAN PGP38562

Deposited in the Land Title Office
 at Prince George B.C.
 this 16 day of JAN, 1995.
 Registrar 251477



B.C.G.S. 936.086



LEGEND Grid bearings are derived from observation between control monuments 88H1699 and 88H1513, Integrated Survey Area Number 99.
 All distances are in metres.
 This plan shows ground level measured distances.
 Prior to computation of U.T.M. coordinates multiply by combined factor 0.99949220

- Standard Iron Post Found
- Standard Iron Post Set
- ⊙ Standard Concrete Post Found
- ⊕ Control Monument Found

DESCRIPTION	AREA
REM. LOT 2, BLOCK 21, D.L. 1593, PLAN 1385	0.171 ha.
REM. LOT 3, BLOCK 21, D.L. 1593, PLAN 1385	0.222 ha.
THAT PART OF LOT 4, BLOCK 21, D.L. 1593, PLAN 1385 LYING EAST OF PLAN H705 EXCEPT PLAN PGP38562	0.111 ha.
LOT 1, BLOCK 24, D.L. 1593, PLAN 1385	0.125 ha.
REM. LOT 4, BLOCK 24, D.L. 1593, PLAN 1385	0.119 ha.

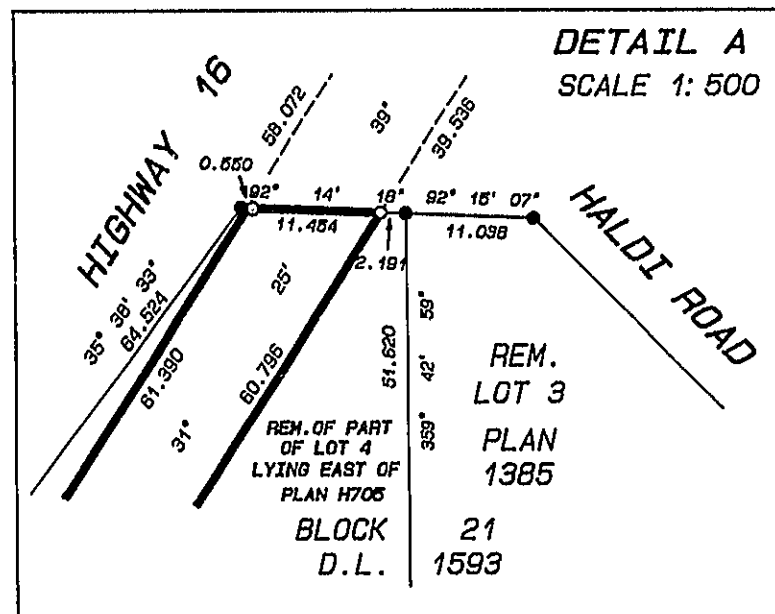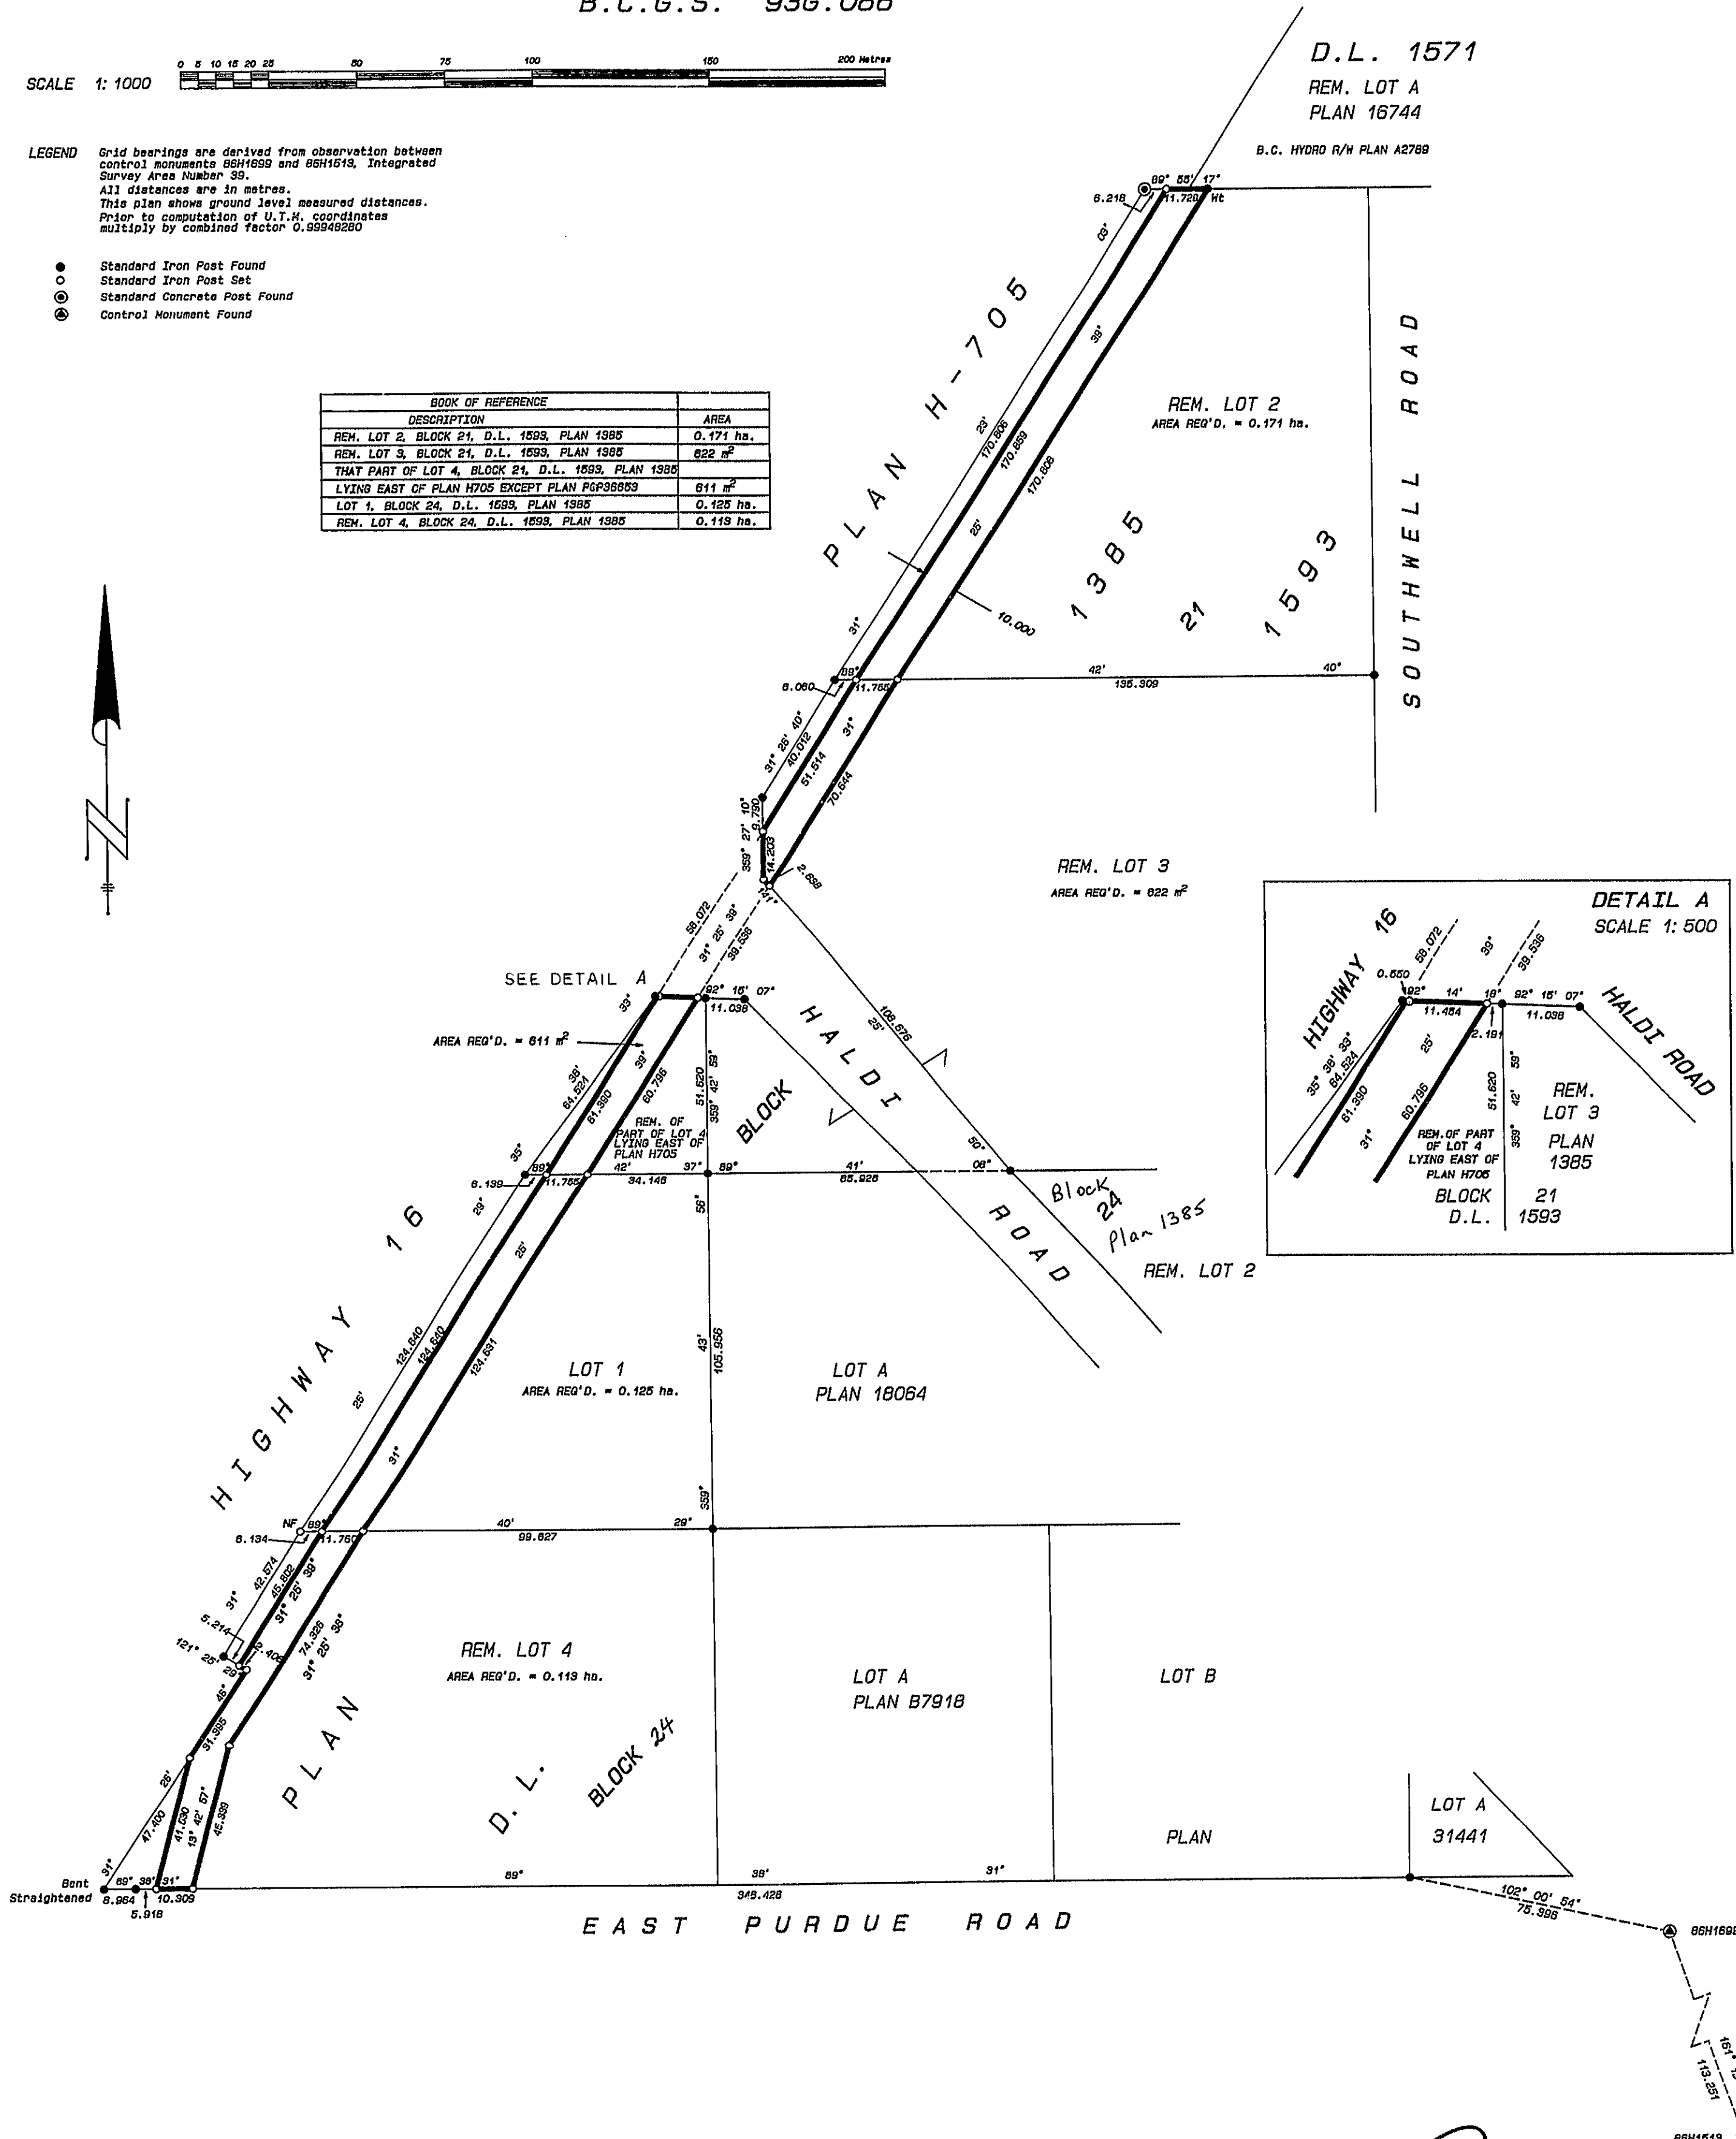

This plan lies within the Fraser-Fort George Regional District.

R.E. GOOK & ASSOCIATES
 B.C. & CANADA LANDS SURVEYORS
 691 FRONT STREET * 886 VANCOUVER STREET
 QUESNEL, B.C. V2J 2K9 PRINCE GEORGE, B.C. V2L 2P5
 PHONE: 892-2424 PHONE: 694-4242
 FAX: 892-3494 FAX: 694-3343

FILE: 94-0218PG

I, Richard E. Gook, a British Columbia land surveyor, of the city of Prince George, in British Columbia, certify that I was present at and personally supervised the survey represented by this plan, and that the survey and plan are correct. The survey was completed on the 10th day of November, 1994.

B.C.L.S.