

EXPLANATORY PLAN OF STATUTORY RIGHT-OF-WAY
THROUGH LOT 11, PLAN PGP 3 8 7 0 8 -
DISTRICT LOT 2101
CARIBOO DISTRICT

PLAN No. PGP 38709

B.C.G.S. 93G.096
SCALE = 1 : 500
DISTANCES ARE SHOWN IN METRES.


DEPOSITED IN THE LAND TITLE OFFICE
AT PRINCE GEORGE, B.C., THIS 14
DAY OF March, 19 95



BEARINGS ARE ASTRONOMIC, DERIVED FROM PLAN PGP _____

REGISTRAR
[Signature]
P58078

26.FF.226

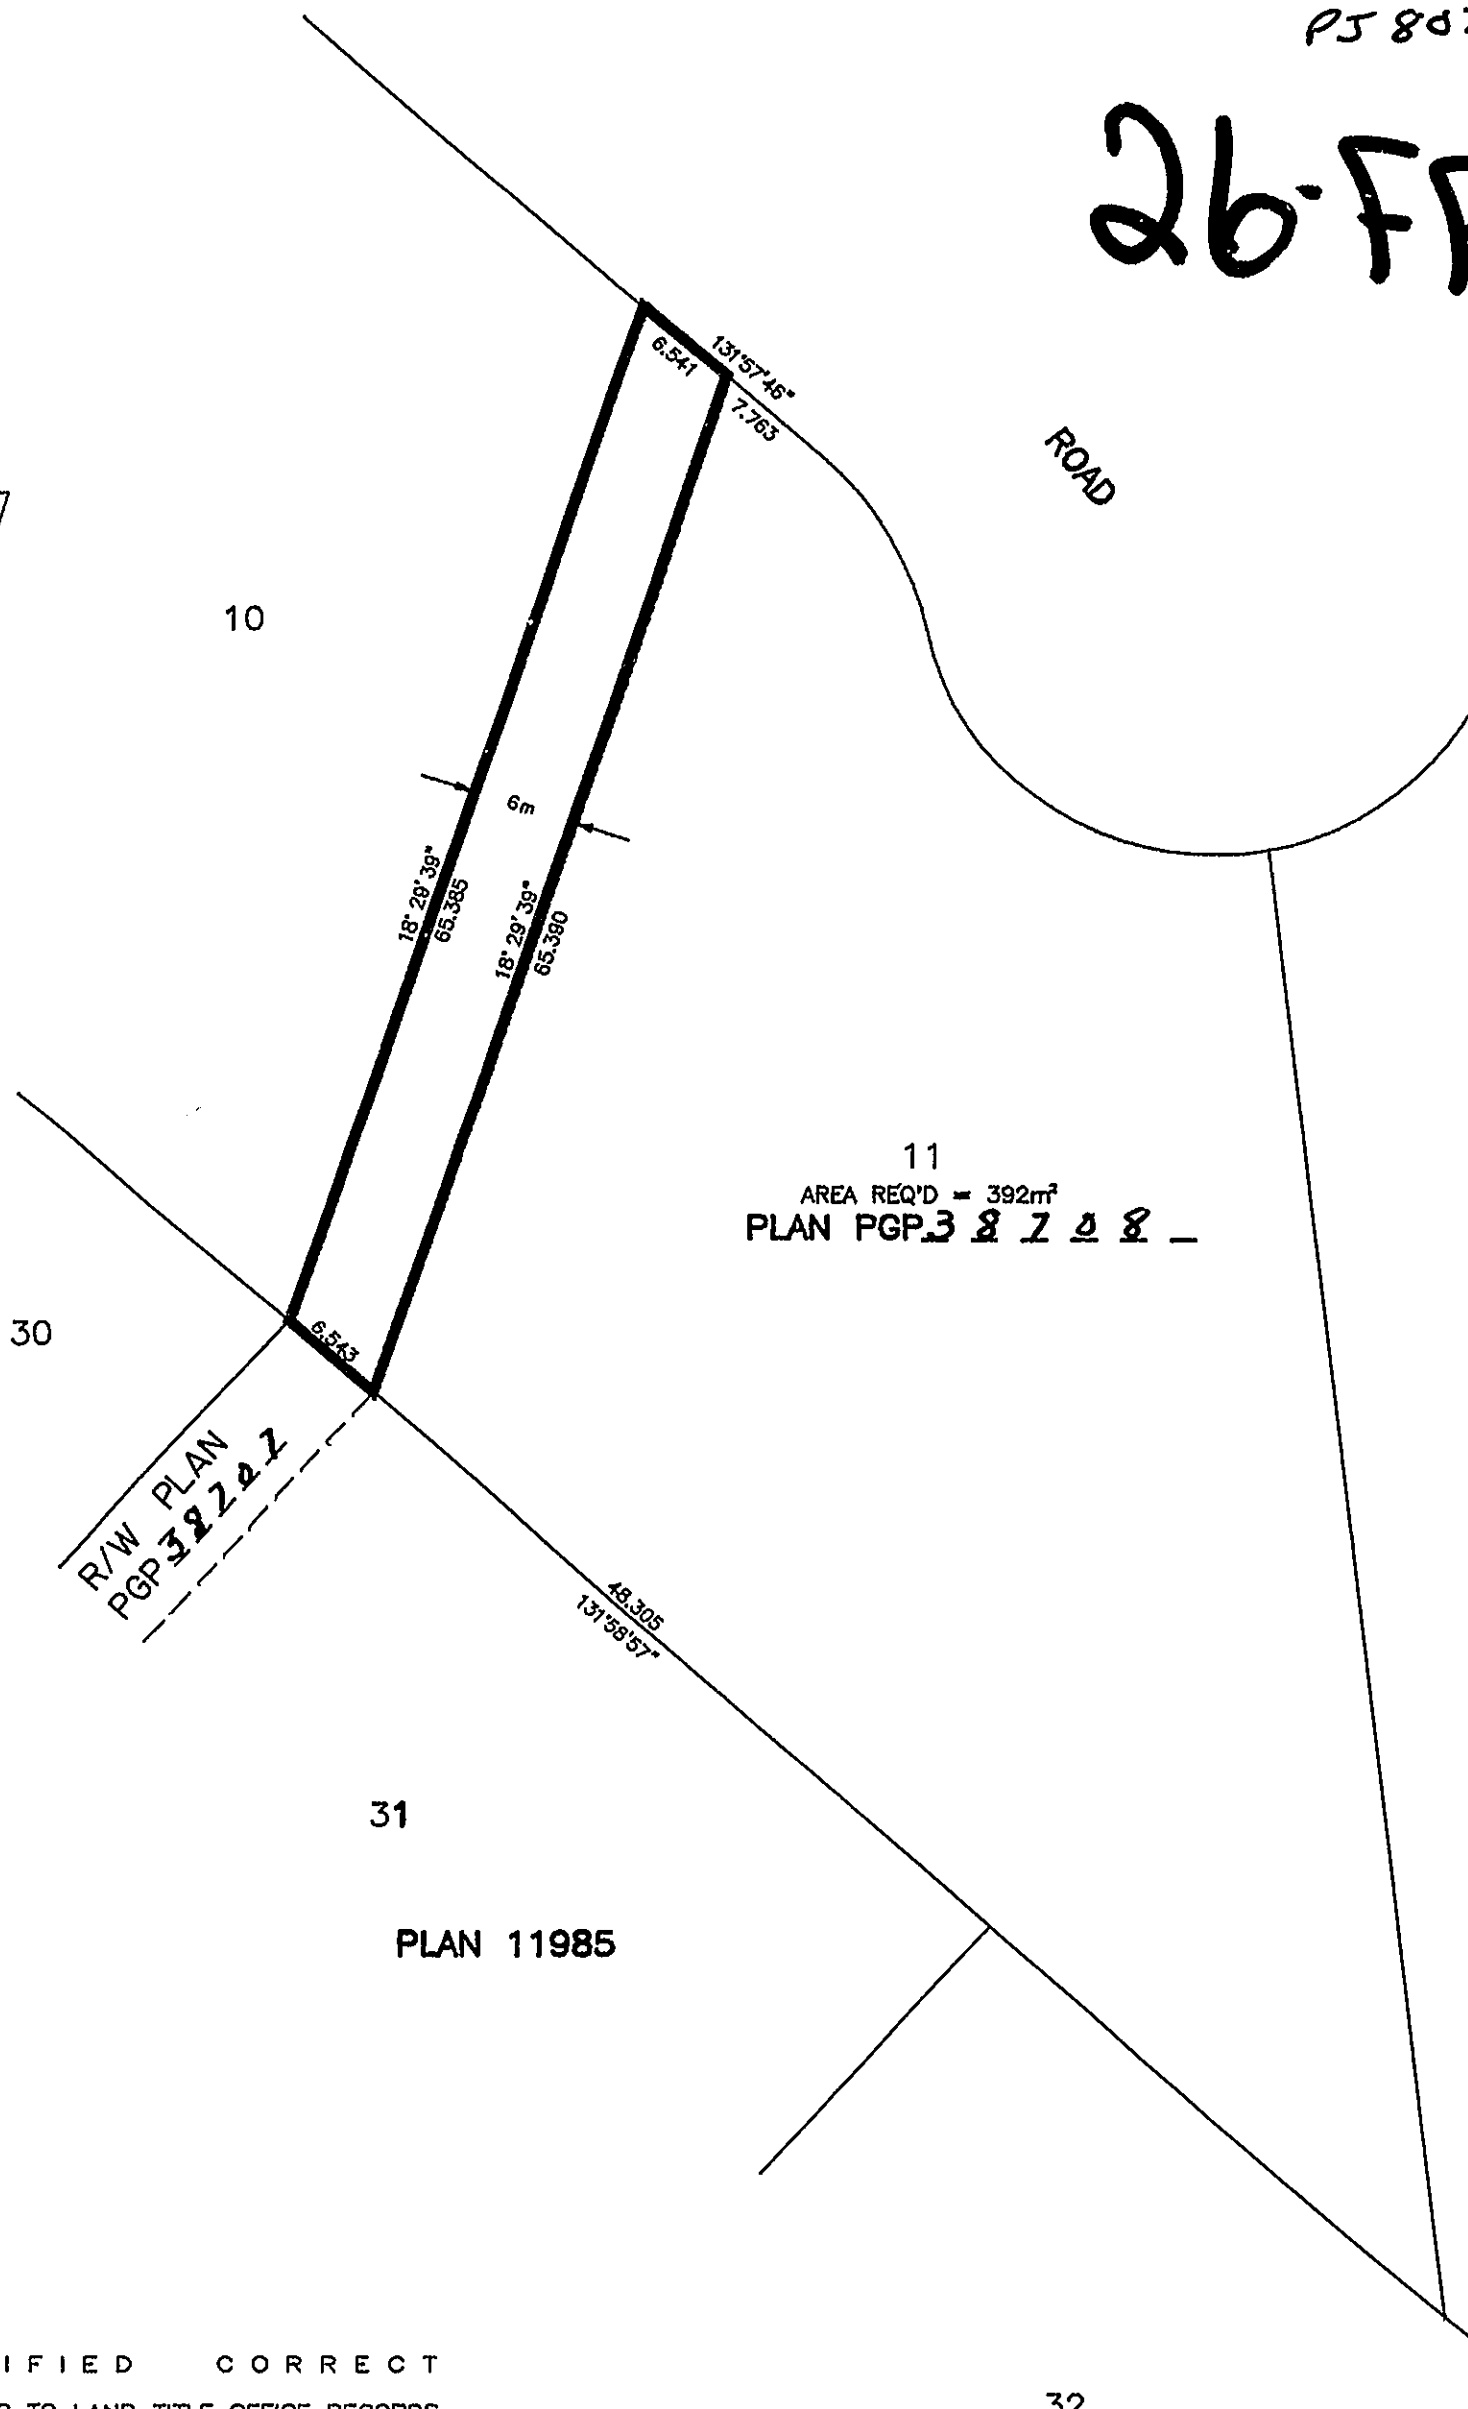

CERTIFIED CORRECT
ACCORDING TO LAND TITLE OFFICE RECORDS
THIS 27 DAY OF SEPT, 1995.

32

THIS PLAN LIES WITHIN THE FRASER-FORT GEORGE REGIONAL DISTRICT.

[Signature]
R. L. JOHNS, B.C.L.S.

R. L. JOHNS LAND SURVEYING LTD.
LEGAL AND ENGINEERING SURVEYS
240 VICTORIA STREET
PRINCE GEORGE, B. C. V2L 2J4
PHONE: (604)562-5759
FAX: (604)562-5703