


26-FF-226

PLAN NO. PGP 38826

Deposited in the Land Title Office at Prince George this 19 day of April 1995

Brian Briggs for REGISTRAR

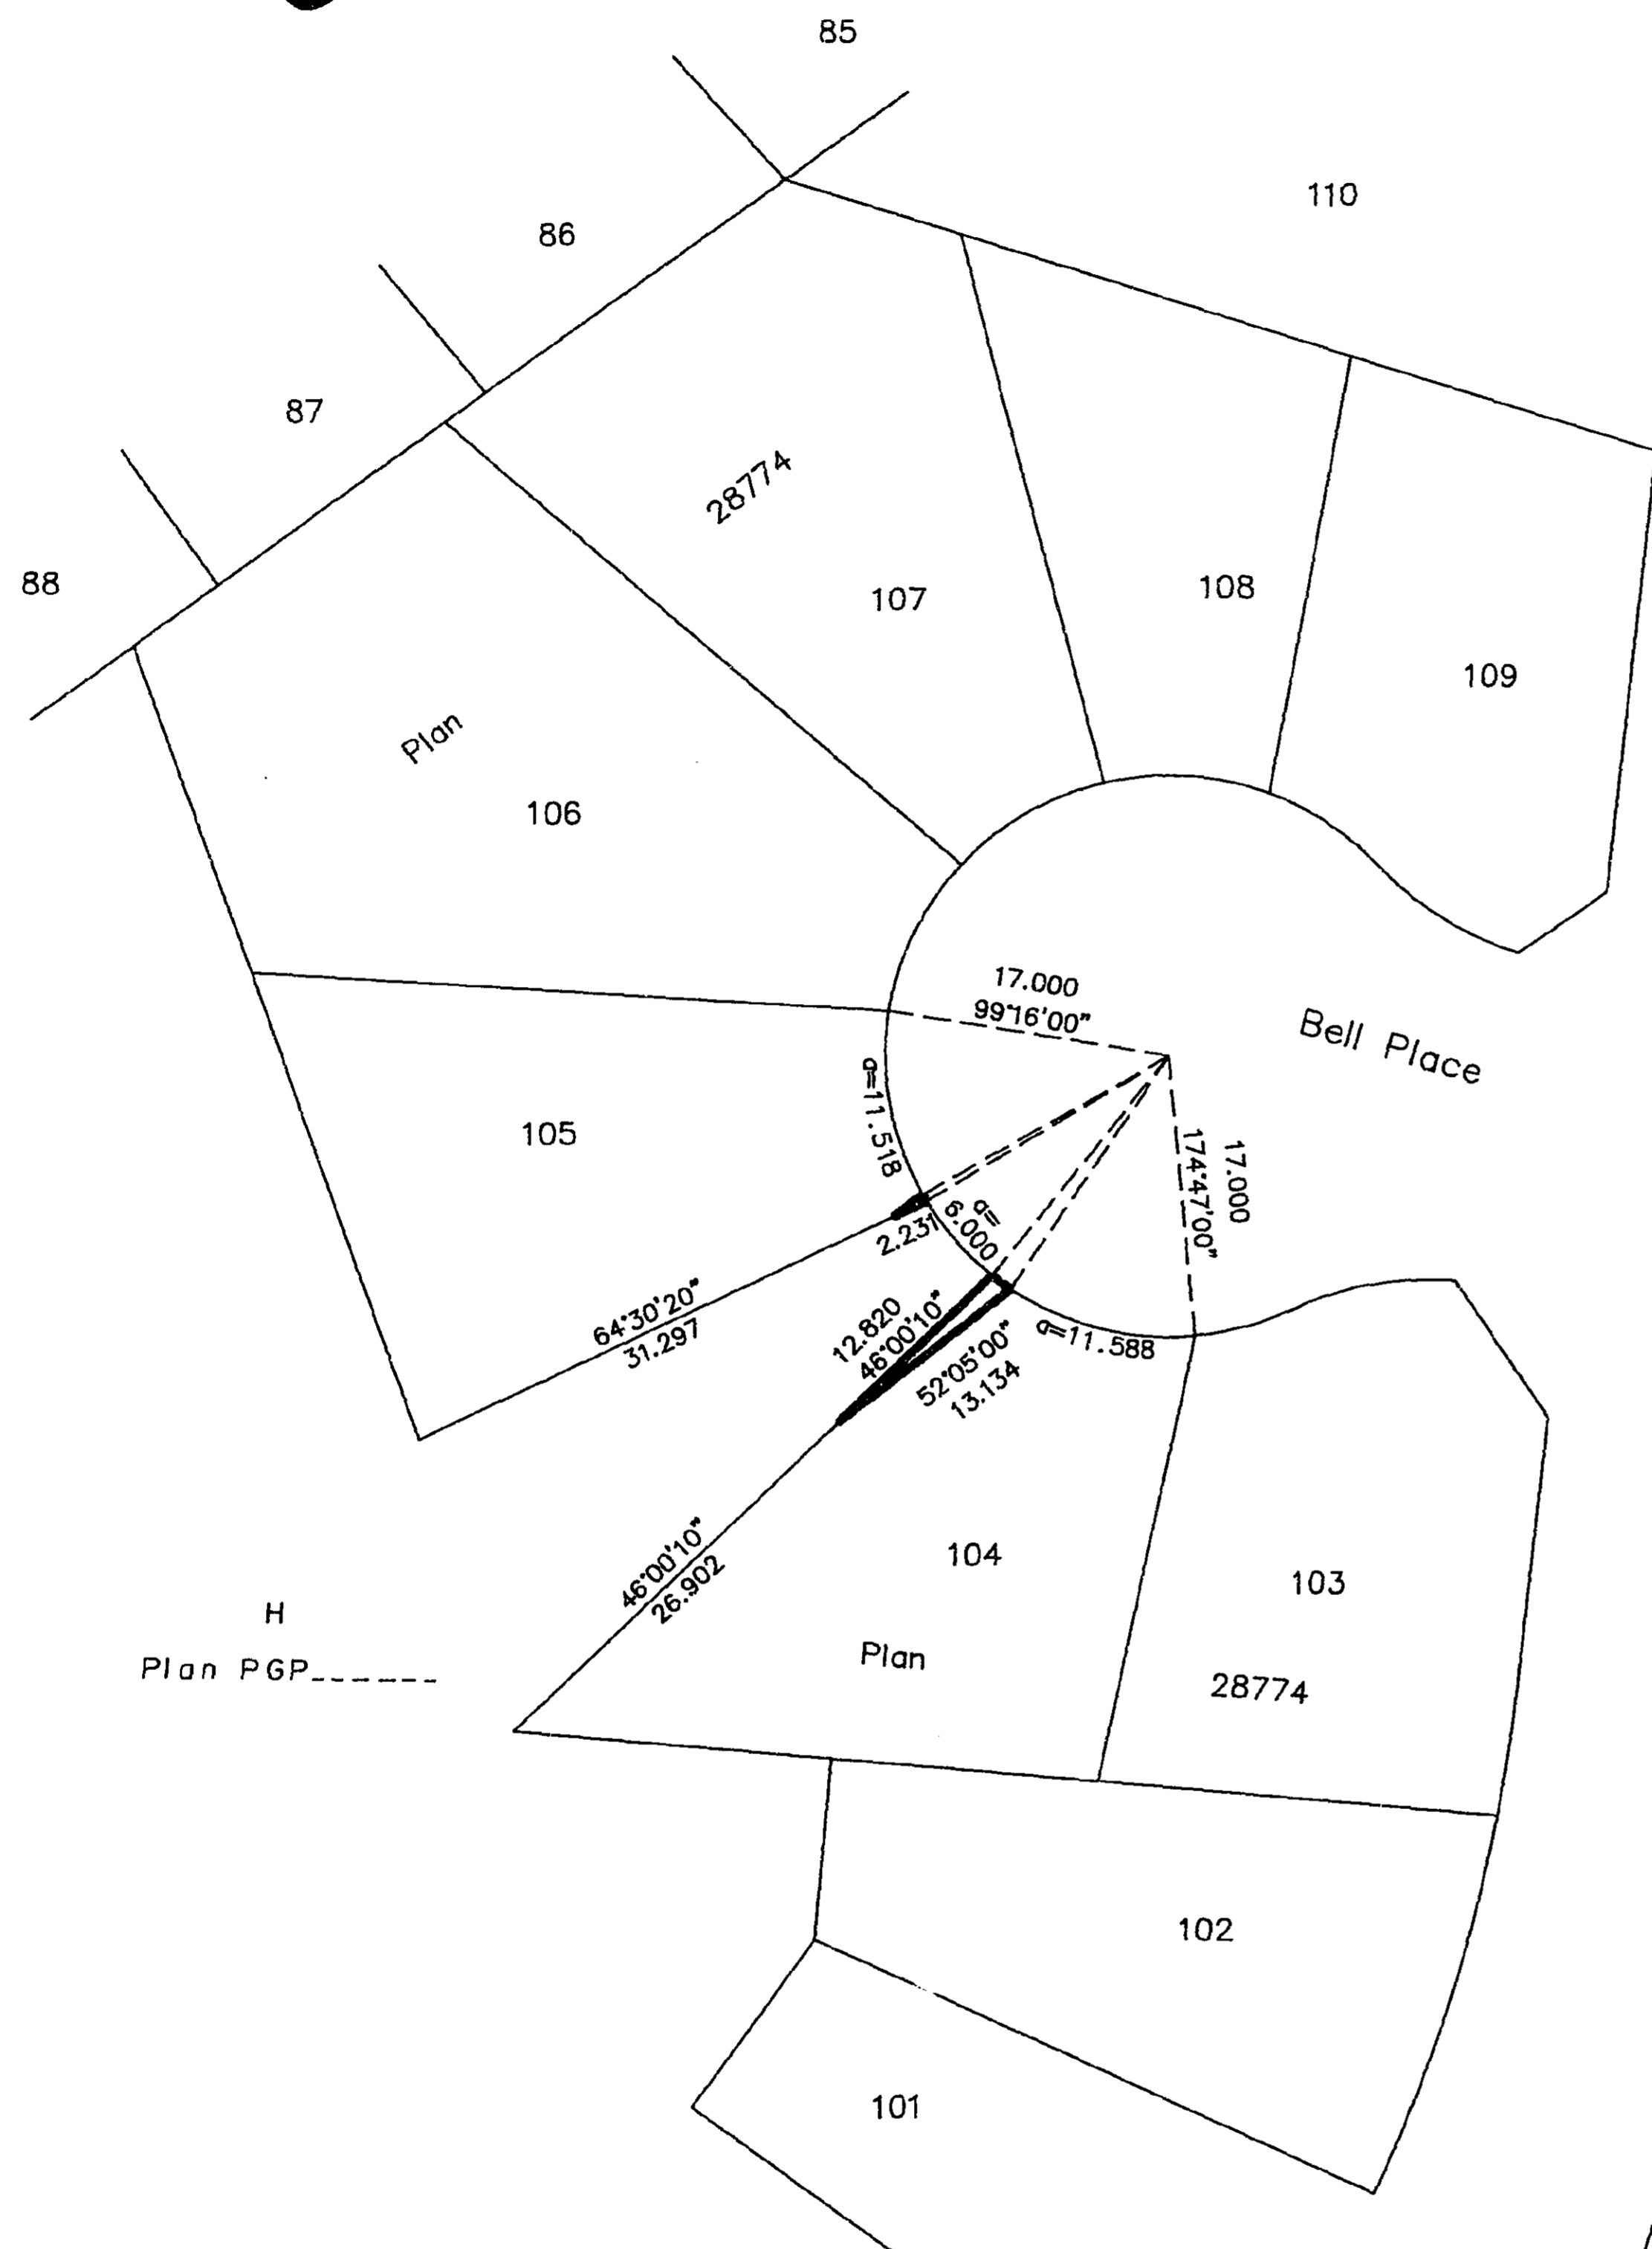

EXPLANATORY PLAN OF STATUTORY RIGHT OF WAY WITHIN LOTS 104 AND 105, PLAN 28774, DISTRICT LOT 2003, CARIBOO DISTRICT.


B.C.G.S. 93G.087

Scale: 1 : 500 (Distances are in metres)



Certified Correct according to Land Title Office Records this 7th day of April, 1993.

Gordon Kilbride  
Gordon Kilbride, B.C.L.S.

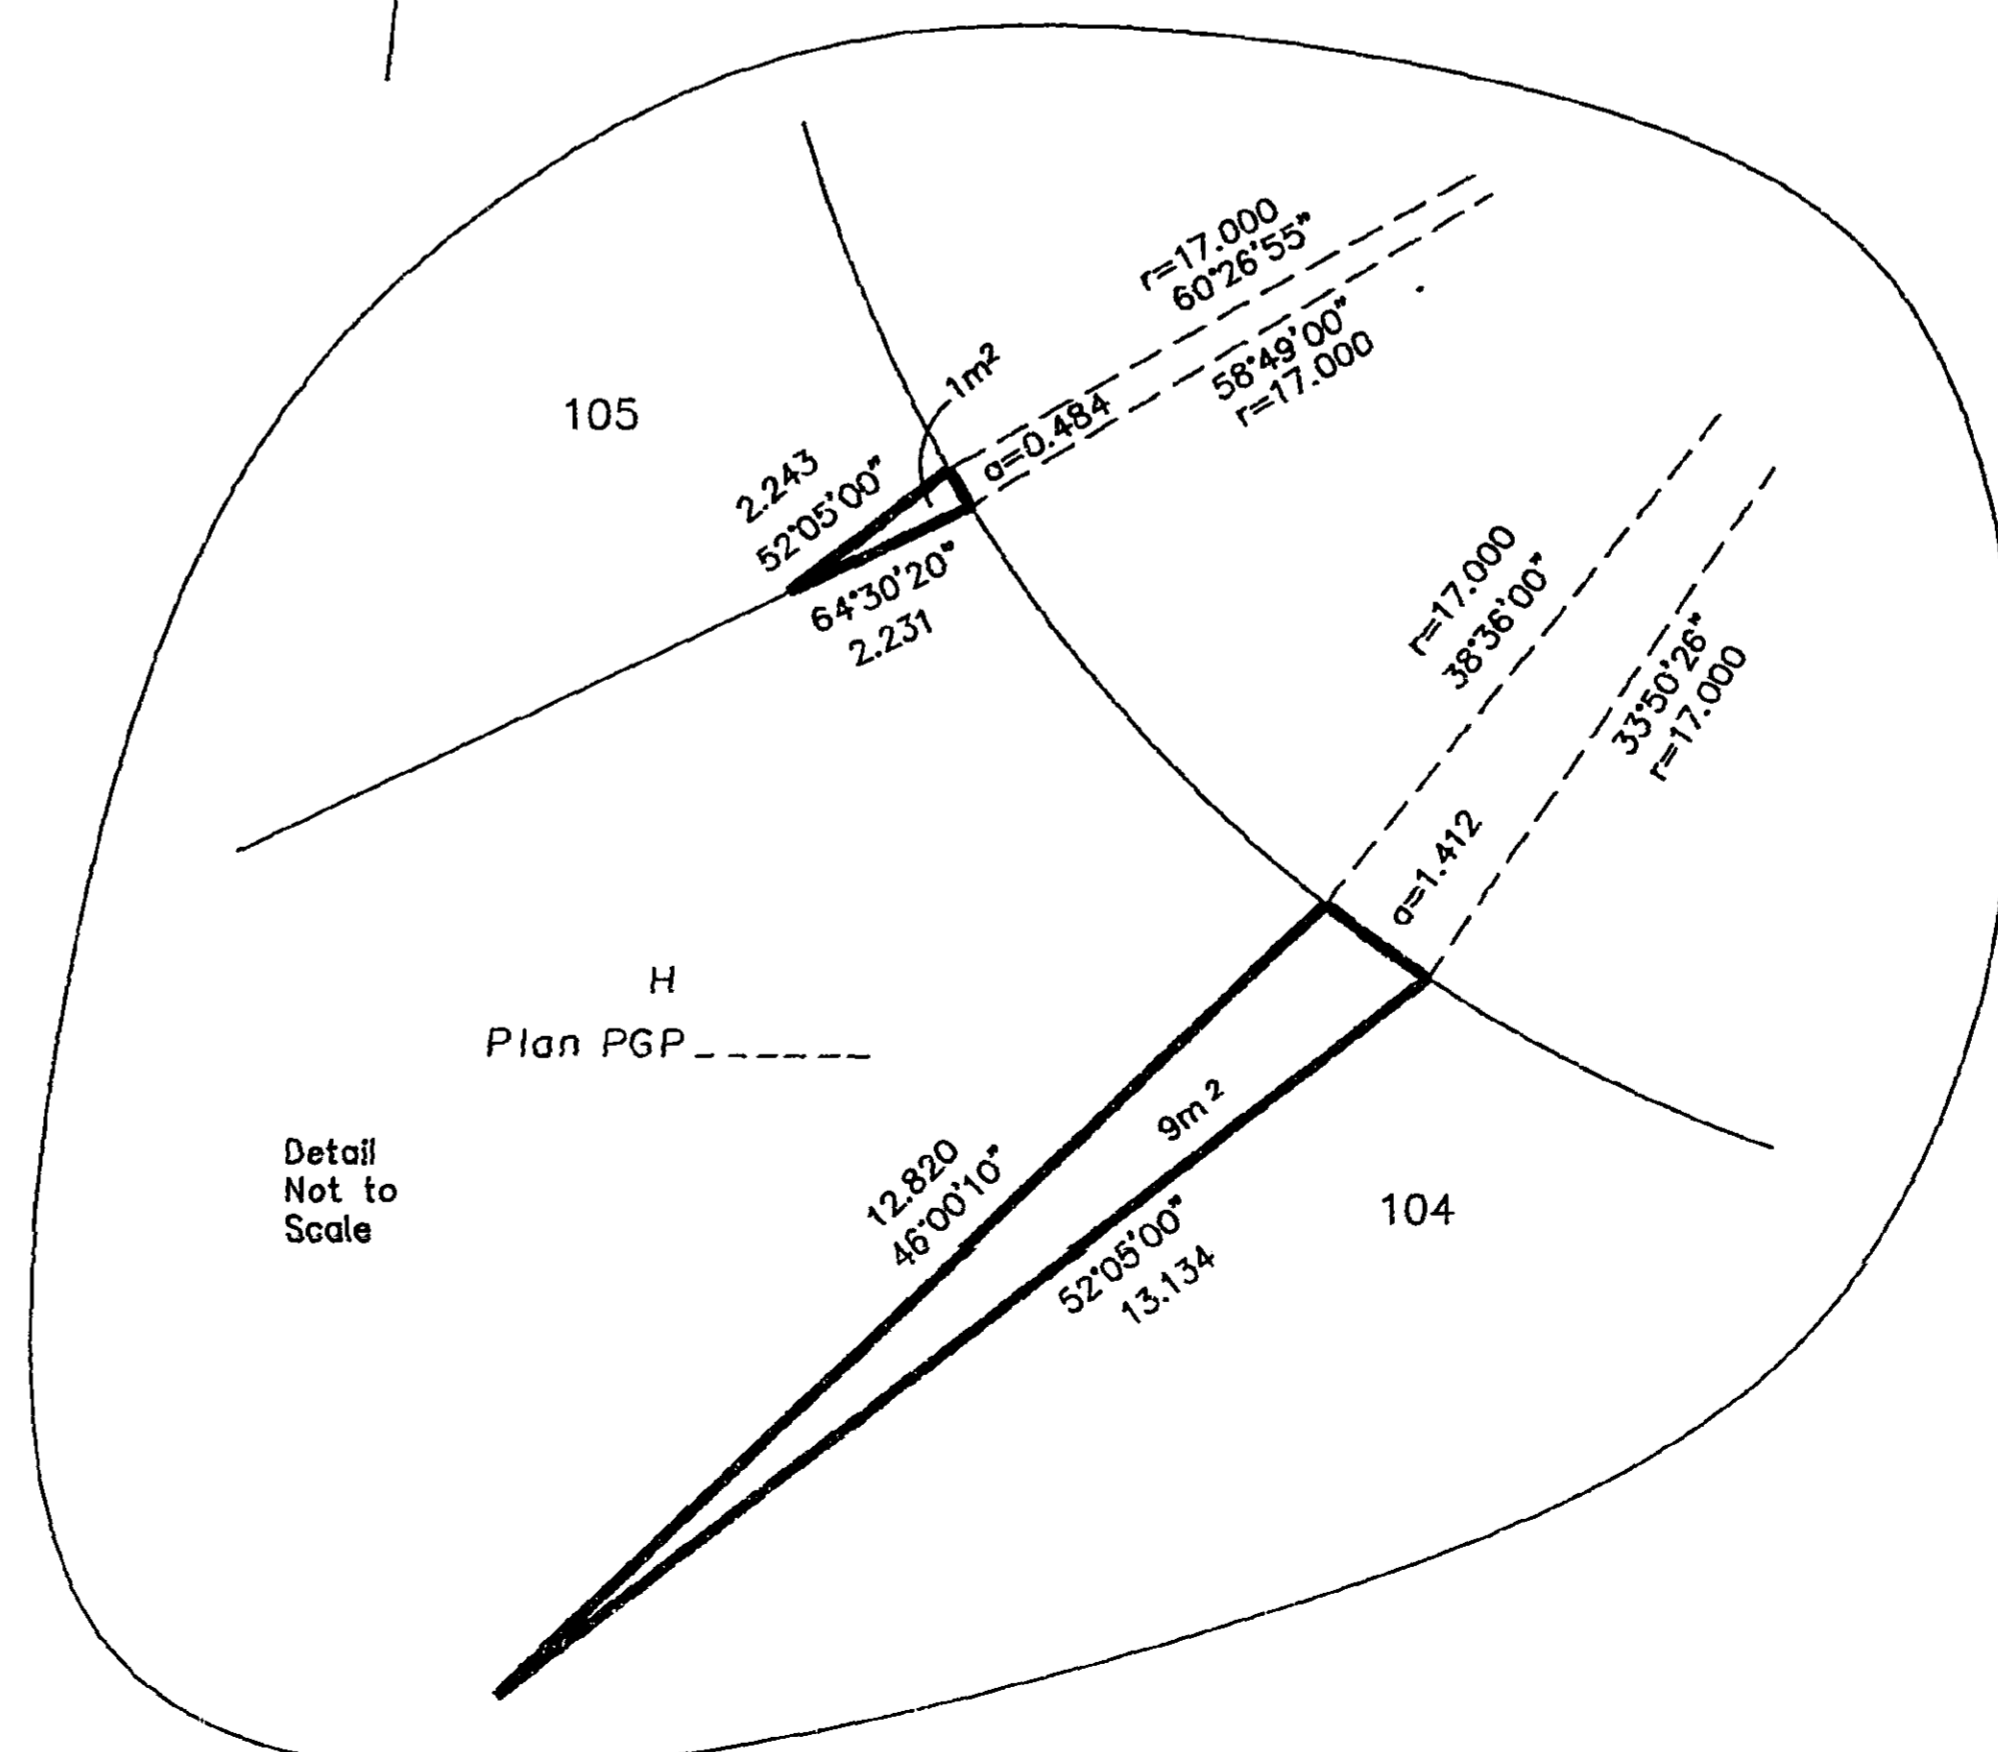

BOOK OF REFERENCE	
DESCRIPTION	AREA
Lot 104, Plan 28774	9m <sup>2</sup>
Lot 105, Plan 28774	1m <sup>2</sup>

This plan lies within the Fraser-Fort George Regional District.

**KILBRIDE SURVEYS**  
British Columbia Land Surveyors  
Prince George, B.C.  
Ph: (604) 562-1196 Fax: 562-3656

F.B.-	D.L.- 2003	REF. NO.- 930102-3
-------	------------	--------------------