

26.FF-226

EXPLANATORY PLAN OF EASEMENT THROUGH
LOT A, PLAN PGP 38866
DISTRICT LOT 3050
CARIBOO DISTRICT

PLAN No. PGP 38960

B.C.G.S. 94G.097

DEPOSITED IN THE LAND TITLE OFFICE
AT PRINCE GEORGE, B.C., THIS 25
DAY OF May, 19 95





SCALE = 1 : 500
DISTANCES ARE SHOWN IN METRES.

BEARINGS ARE ASTRONOMIC DERIVED FROM THE
WESTERLY BOUNDARY OF LOT A, PLAN PGP 38866

Brian Biggas/dg
REGISTRAR
P516991

D. L. 3050

LOT 2
PLAN PGP37320

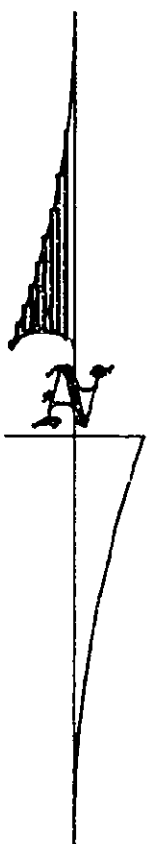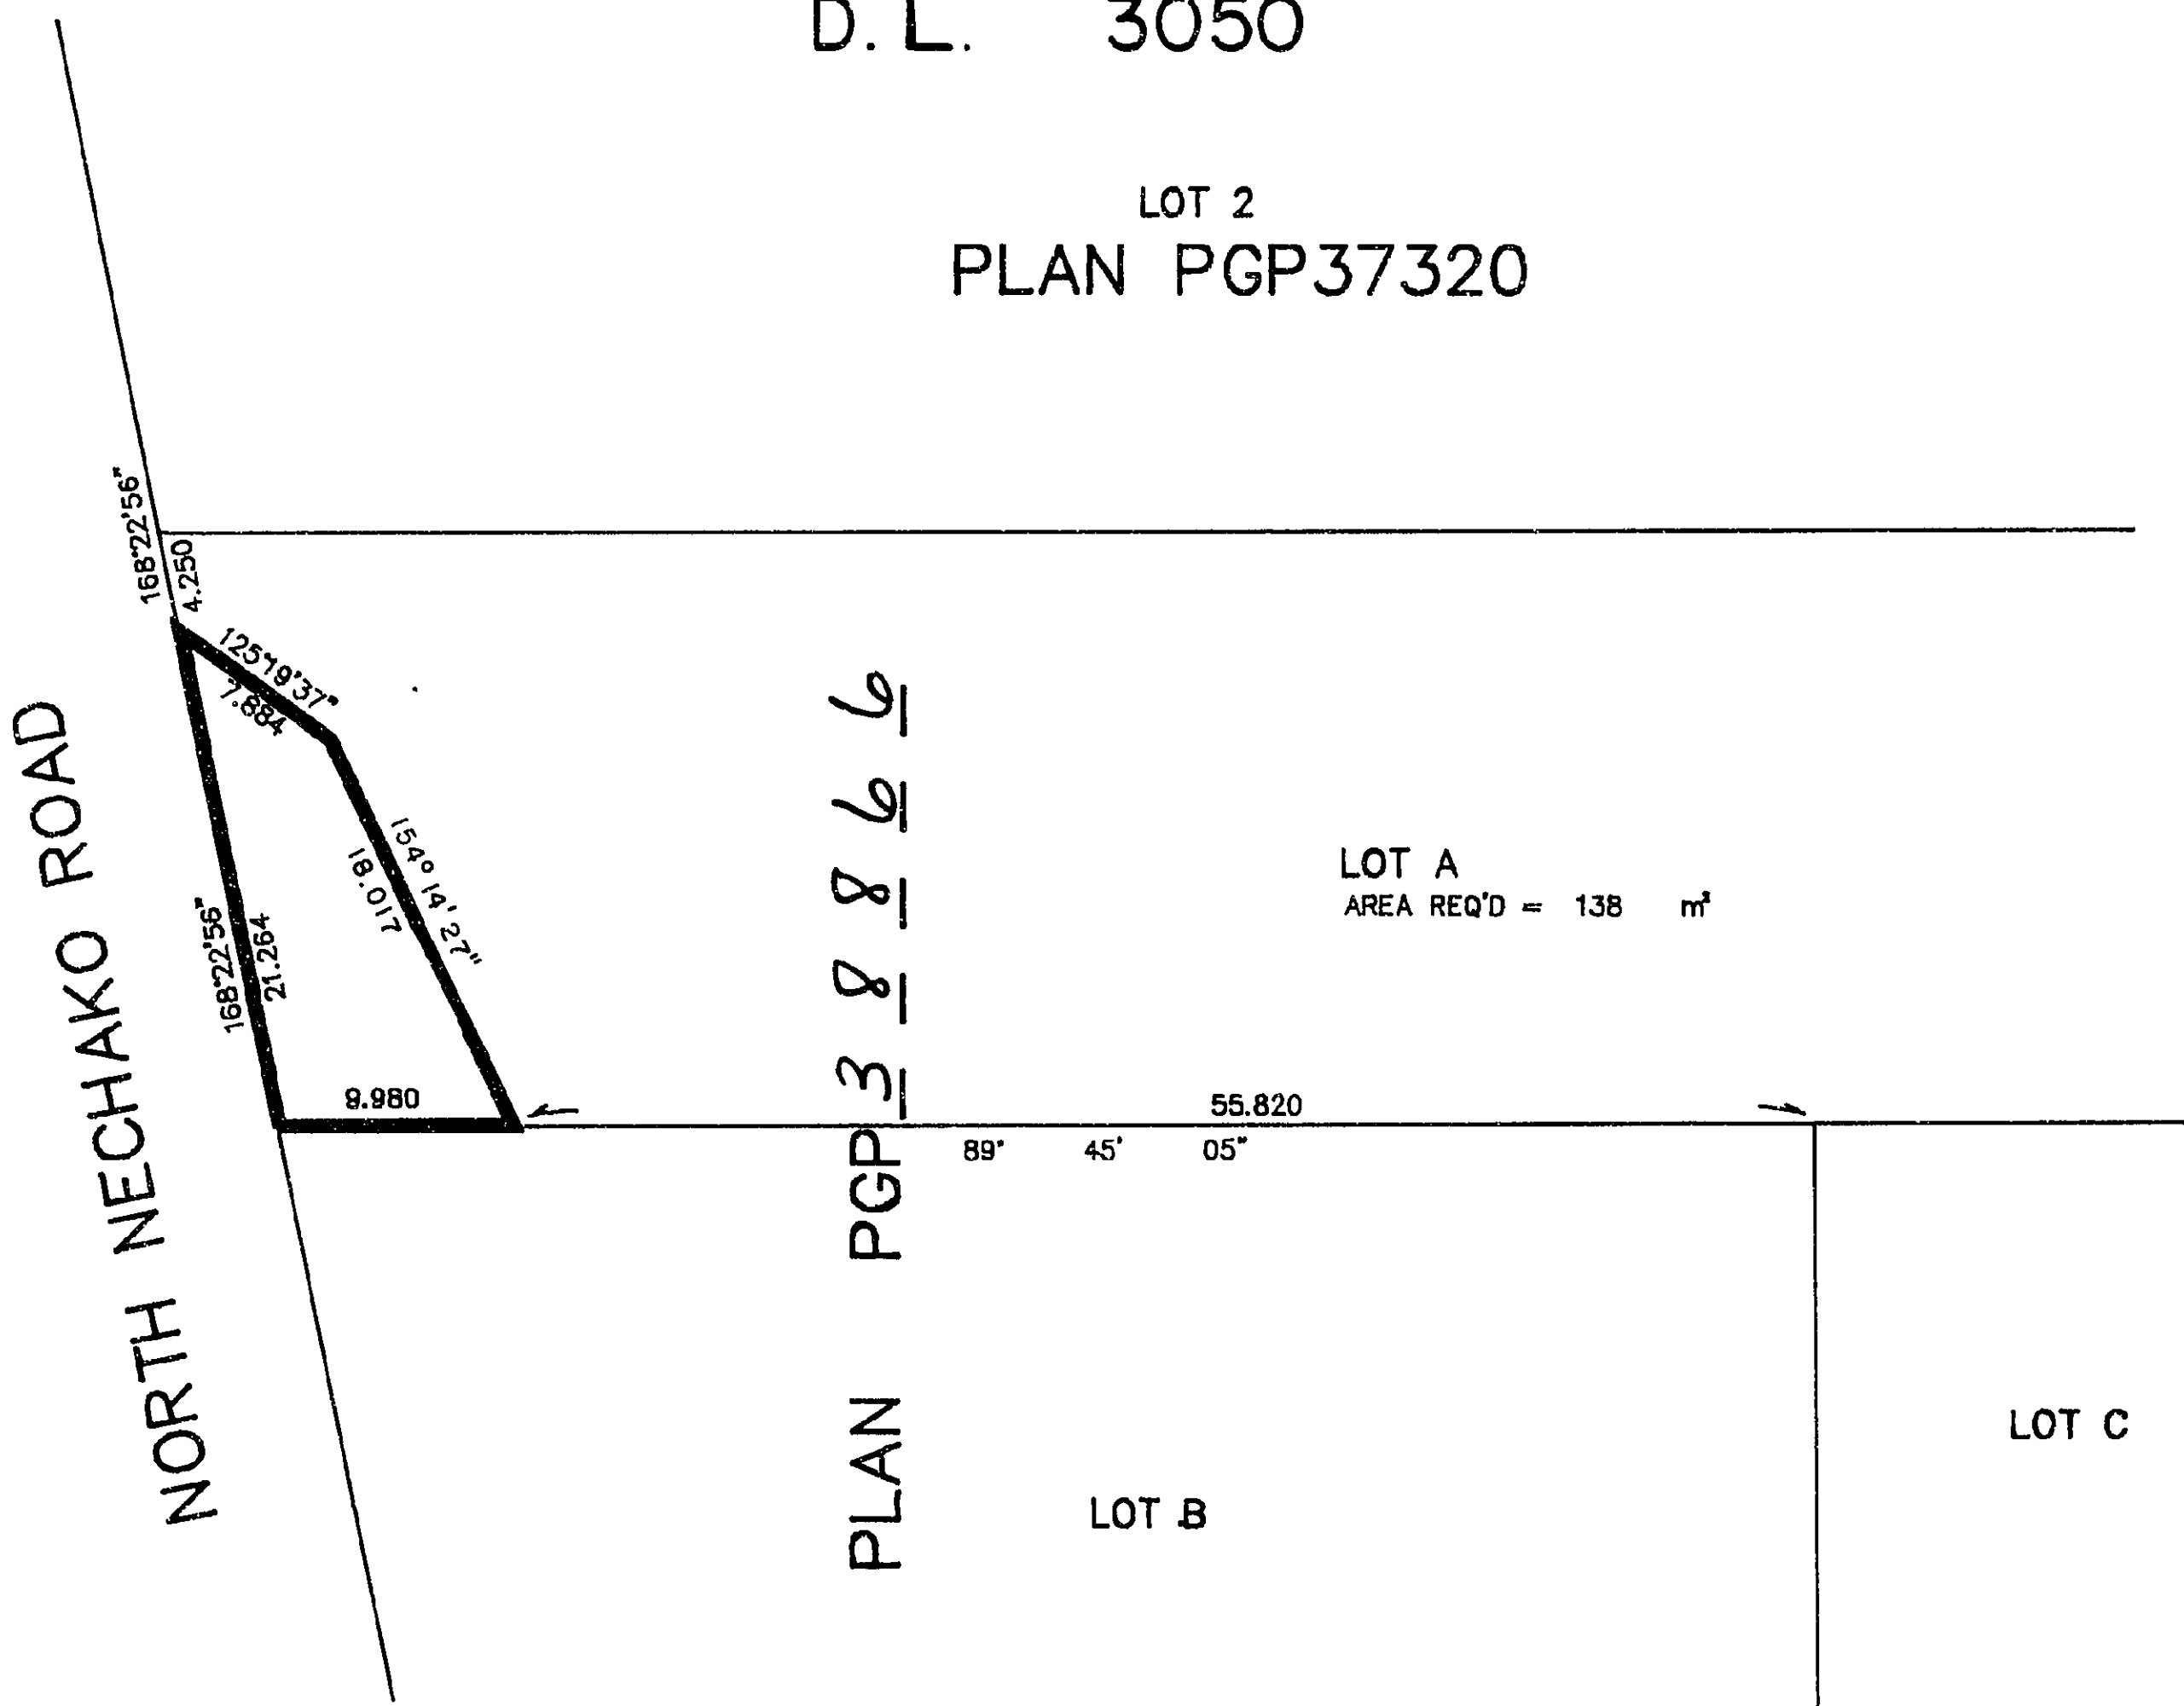

CERTIFIED CORRECT
ACCORDING TO LAND TITLE OFFICE RECORDS
THIS 9th DAY OF AUG., 1994.

THIS PLAN LIES WITHIN THE FRASER-FORT GEORGE REGIONAL DISTRICT.

R. L. Johns
R. L. JOHNS, B.C.L.S., C.L.S.

R. L. JOHNS LAND SURVEYING LTD.
LEGAL AND ENGINEERING SURVEYS
240 VICTORIA STREET
PRINCE GEORGE, B. C. V2L 2J4
PHONE: (604)562-5759
FAX: (604)562-5703