
36-FF-326

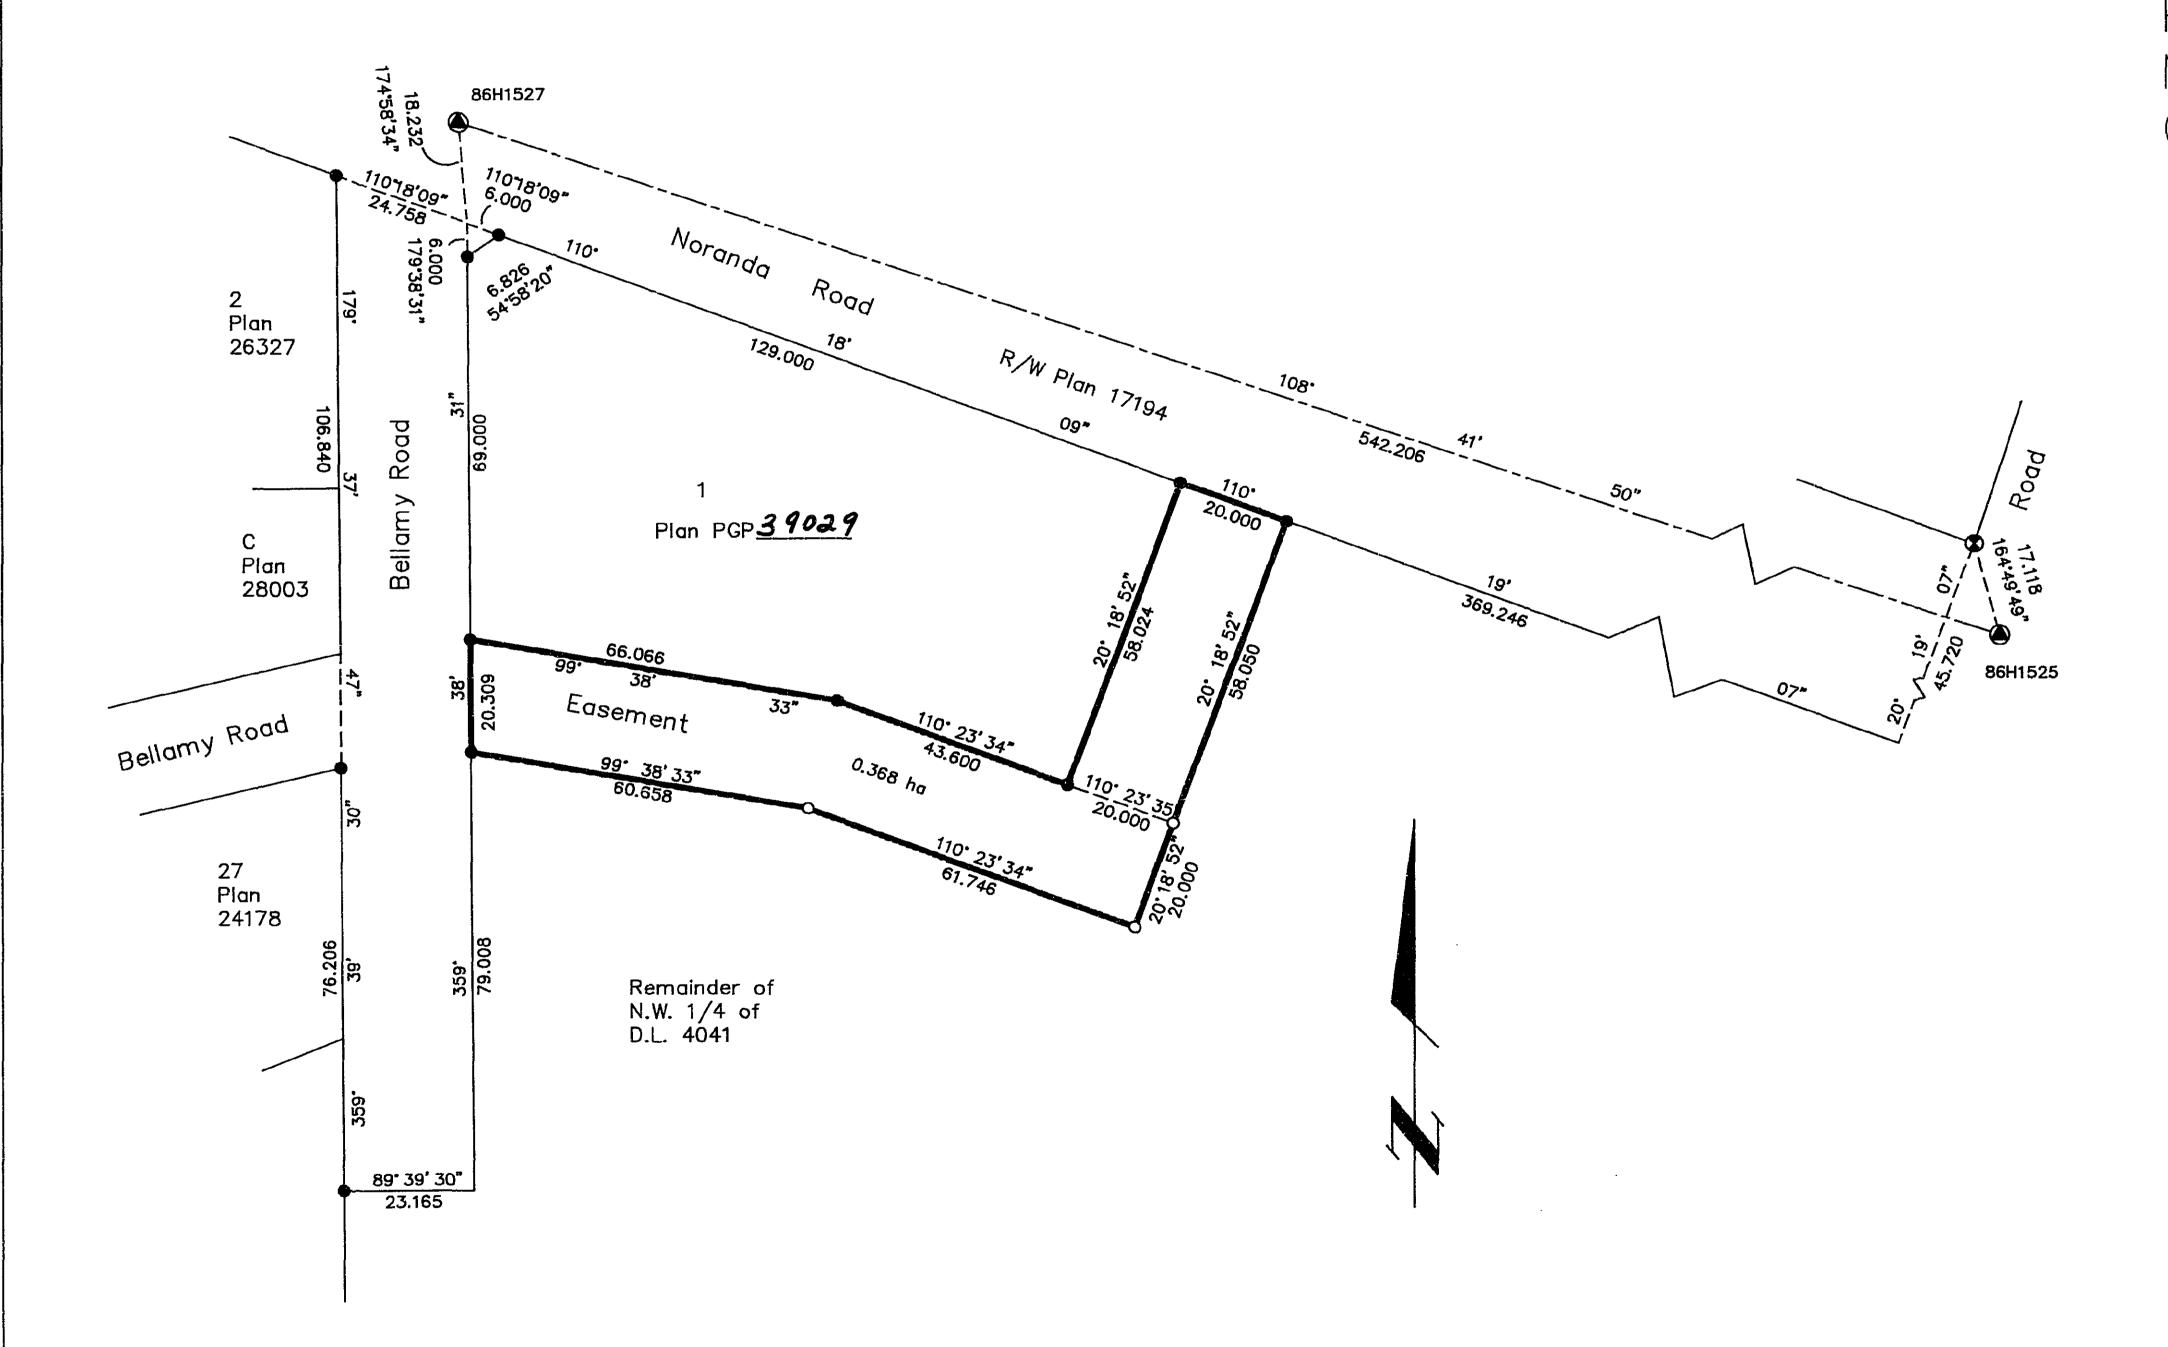

PLAN NO. PGP <u>39 030</u>

Deposited in the Land Title Office at Prince George this 22 day of 1995

Brian Bigras / dg
REGISTRAR
PJ21015

PLAN OF EASEMENT OVER PART OF REMAINDER OF N.W. 1/4 OF D.L. 4041, CARIBOO DISTRICT.

B.C.G.S. 93G.097

Scale: 1: 1000 (Distances are in metres)
25 20 15 10 5 0 25 50 7

LEGEND •

Standard Iron Post Found Standard Iron Post Placed Control Monument Standard Capped Post Found

Note: This plan shows ground level measured distances. Prior to computation of U.T.M. co—ordinates multiply by the combined factor 0.99950080

Grid bearings are derived from observations between control monuments 86H1527 and 86H1525, integrated survey area number 39, City of Prince George, B.C.

I, Gordon Kilbride, a British Columbia Land Surveyor of Prince George in British Columbia, certify that I was present at and personally superintended the survey represented by this plan and that the survey and plan are correct. The survey was completed on the 30th day of May , 1994.

Gordon Kilbride, B.C.L.S.

This plan lies within the Fraser-Fort George Regional District.

KILBRIDE LAND SURVEYING LTD.

British Columbia Land Surveyors

Prince George, B.C.

Ph: (604) 562-1196 Fax: 562-3656

F.B.- UN 03 D.L.- 4041

REF. NO.-92710A