

# 26.FF.226

## PLAN NO. PGP 39039

EXPLANATORY PLAN OF  
EASEMENT OVER PART OF  
LOT A, PLAN 21606,  
DISTRICT LOT 936,  
CARIBOO DISTRICT.

Deposited in the Land Title Office at Prince  
George this 27 day of June 1995

*Brian Bigras/dg*  
REGISTRAR  
*PS21671*

Pursuant to Section 99(1)(e) of  
the Land Title Act.


B.C.G.S. 93G.097

Scale: 1 : 500 (Distances are in metres)



Bearings are astronomic, derived from  
Plan 21606

18th Avenue

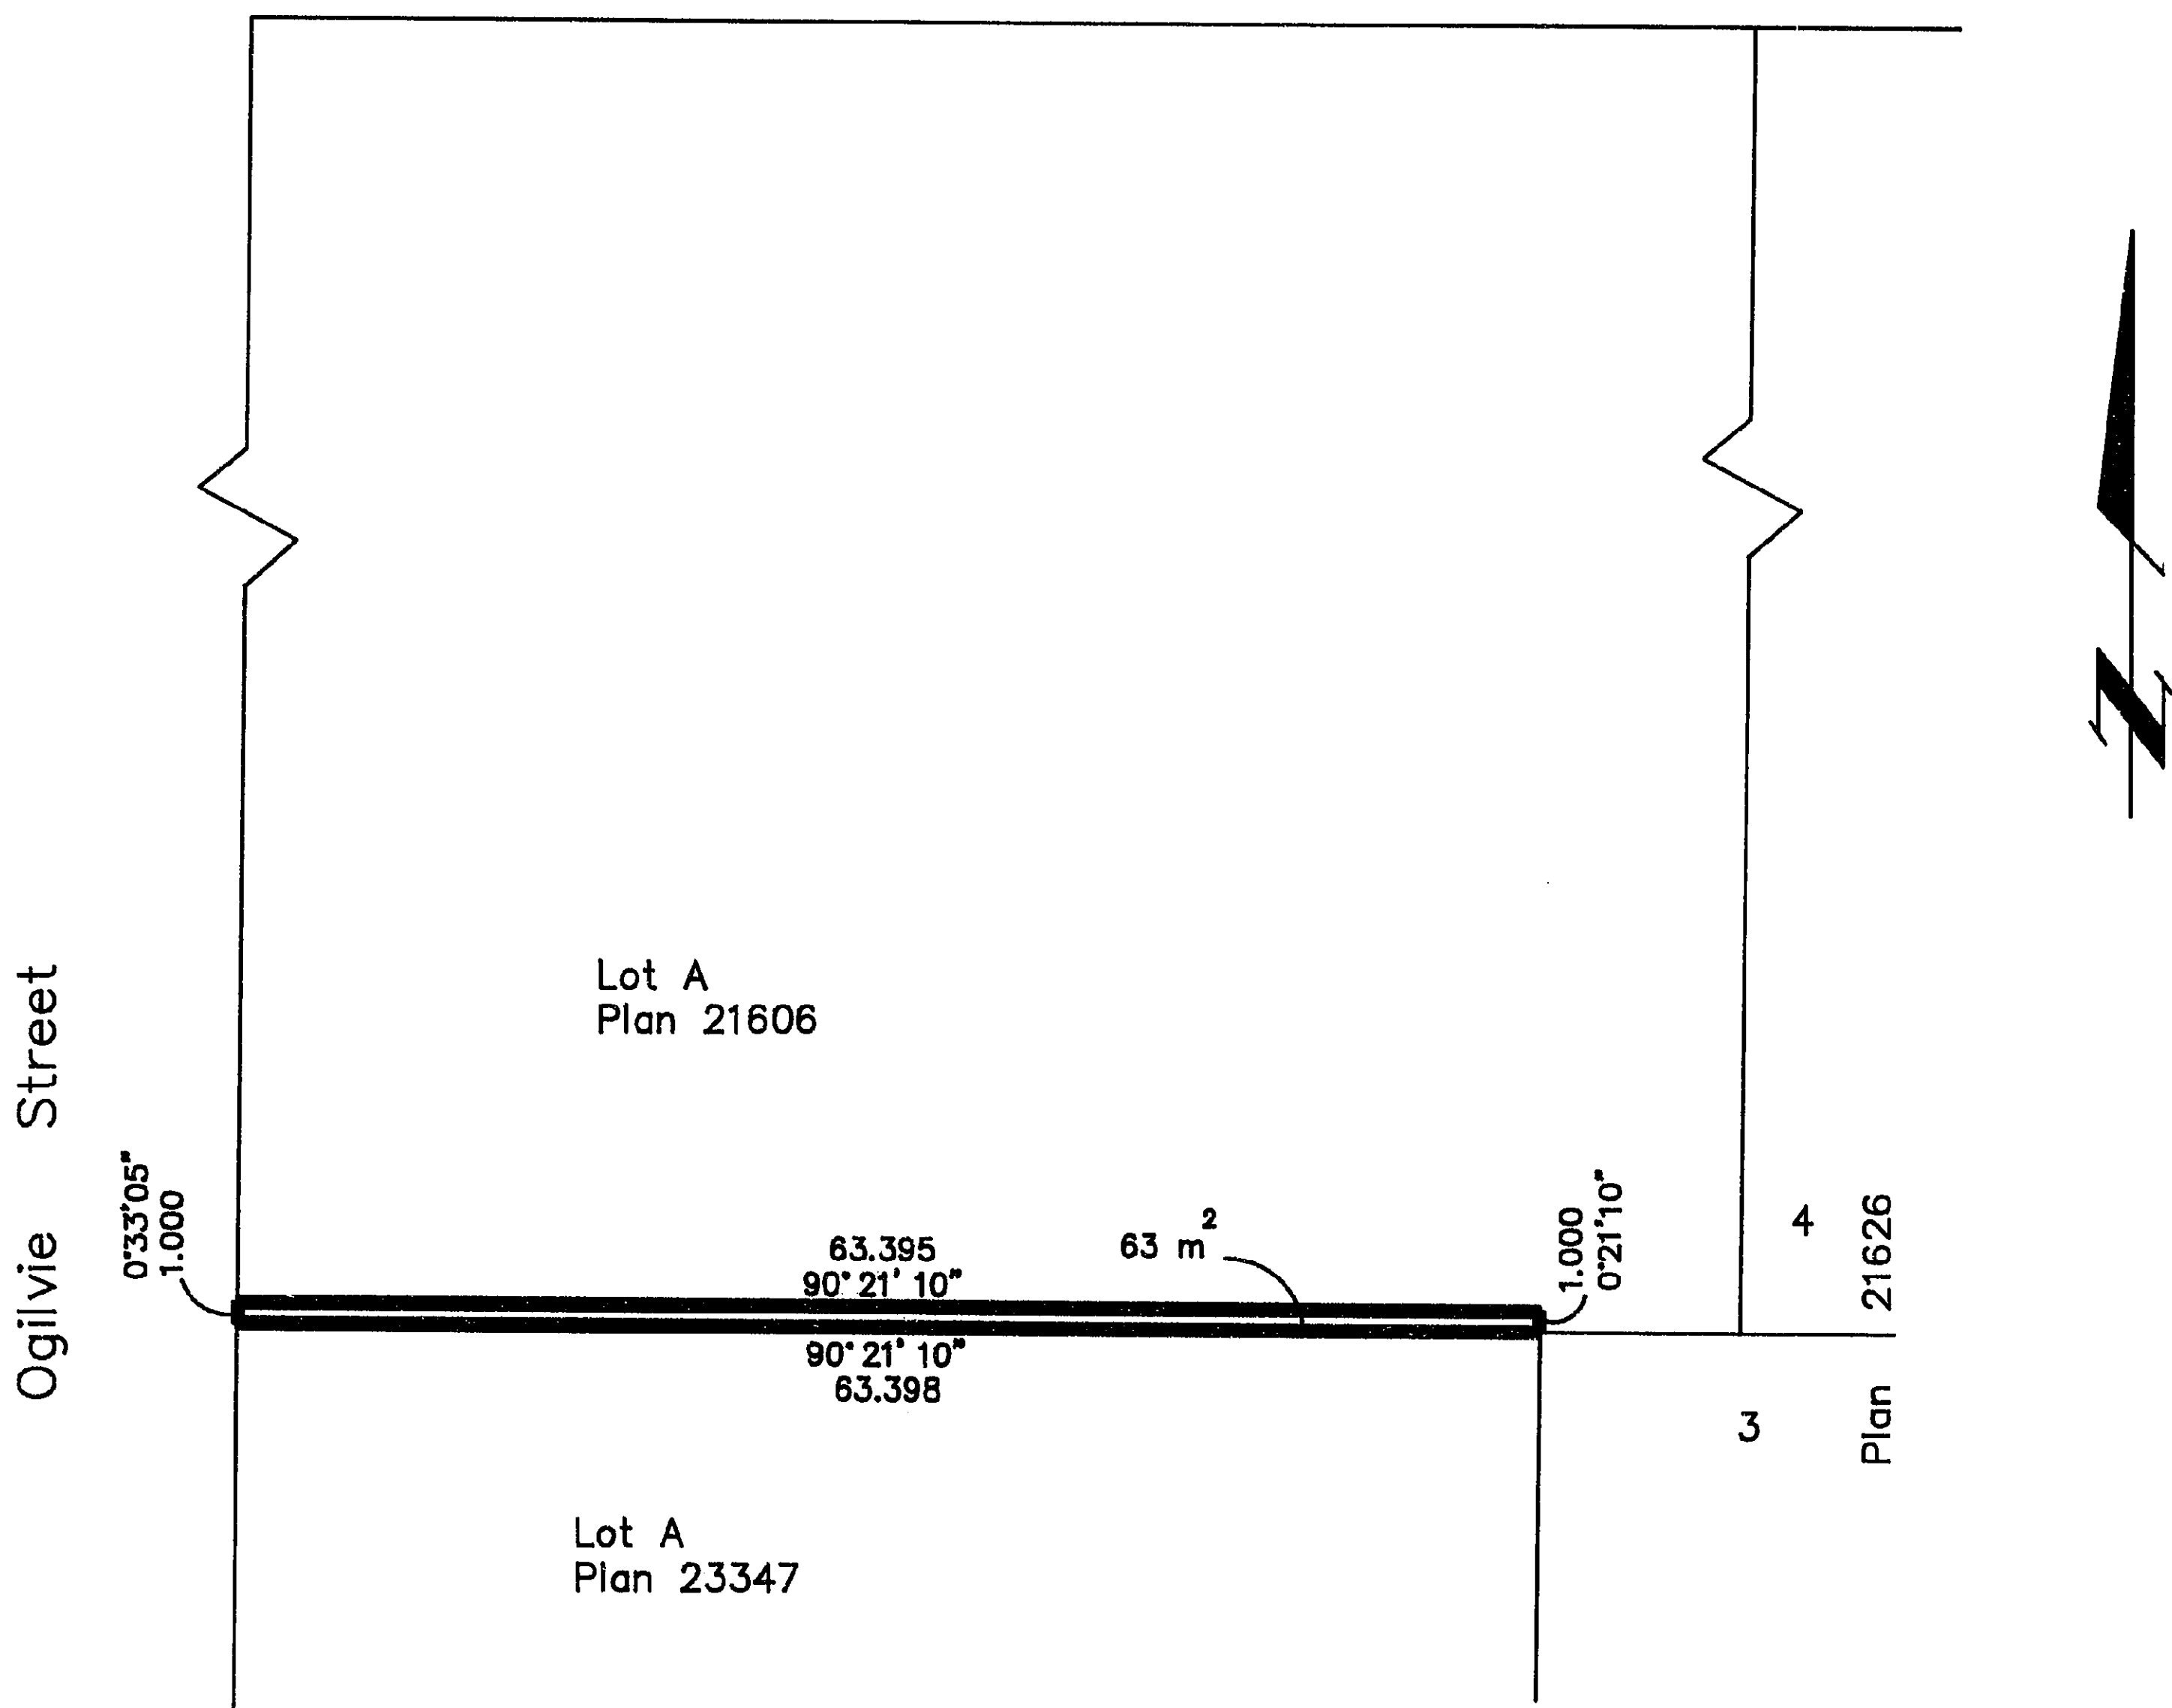

Certified Correct  
According to Land Title Office records  
this 25th day of May, 1995.

*Gordon Kilbride*  
Gordon Kilbride, B.C.L.S.

This plan lies within the Fraser-Fort  
George Regional District.

<b>KILBRIDE LAND SURVEYING LTD.</b> British Columbia Land Surveyors Prince George, B.C. Ph: (604) 562-1196 Fax: 562-3656		
F.B.-	D.L.- 936	REF. NO.- 950311