
26+F226

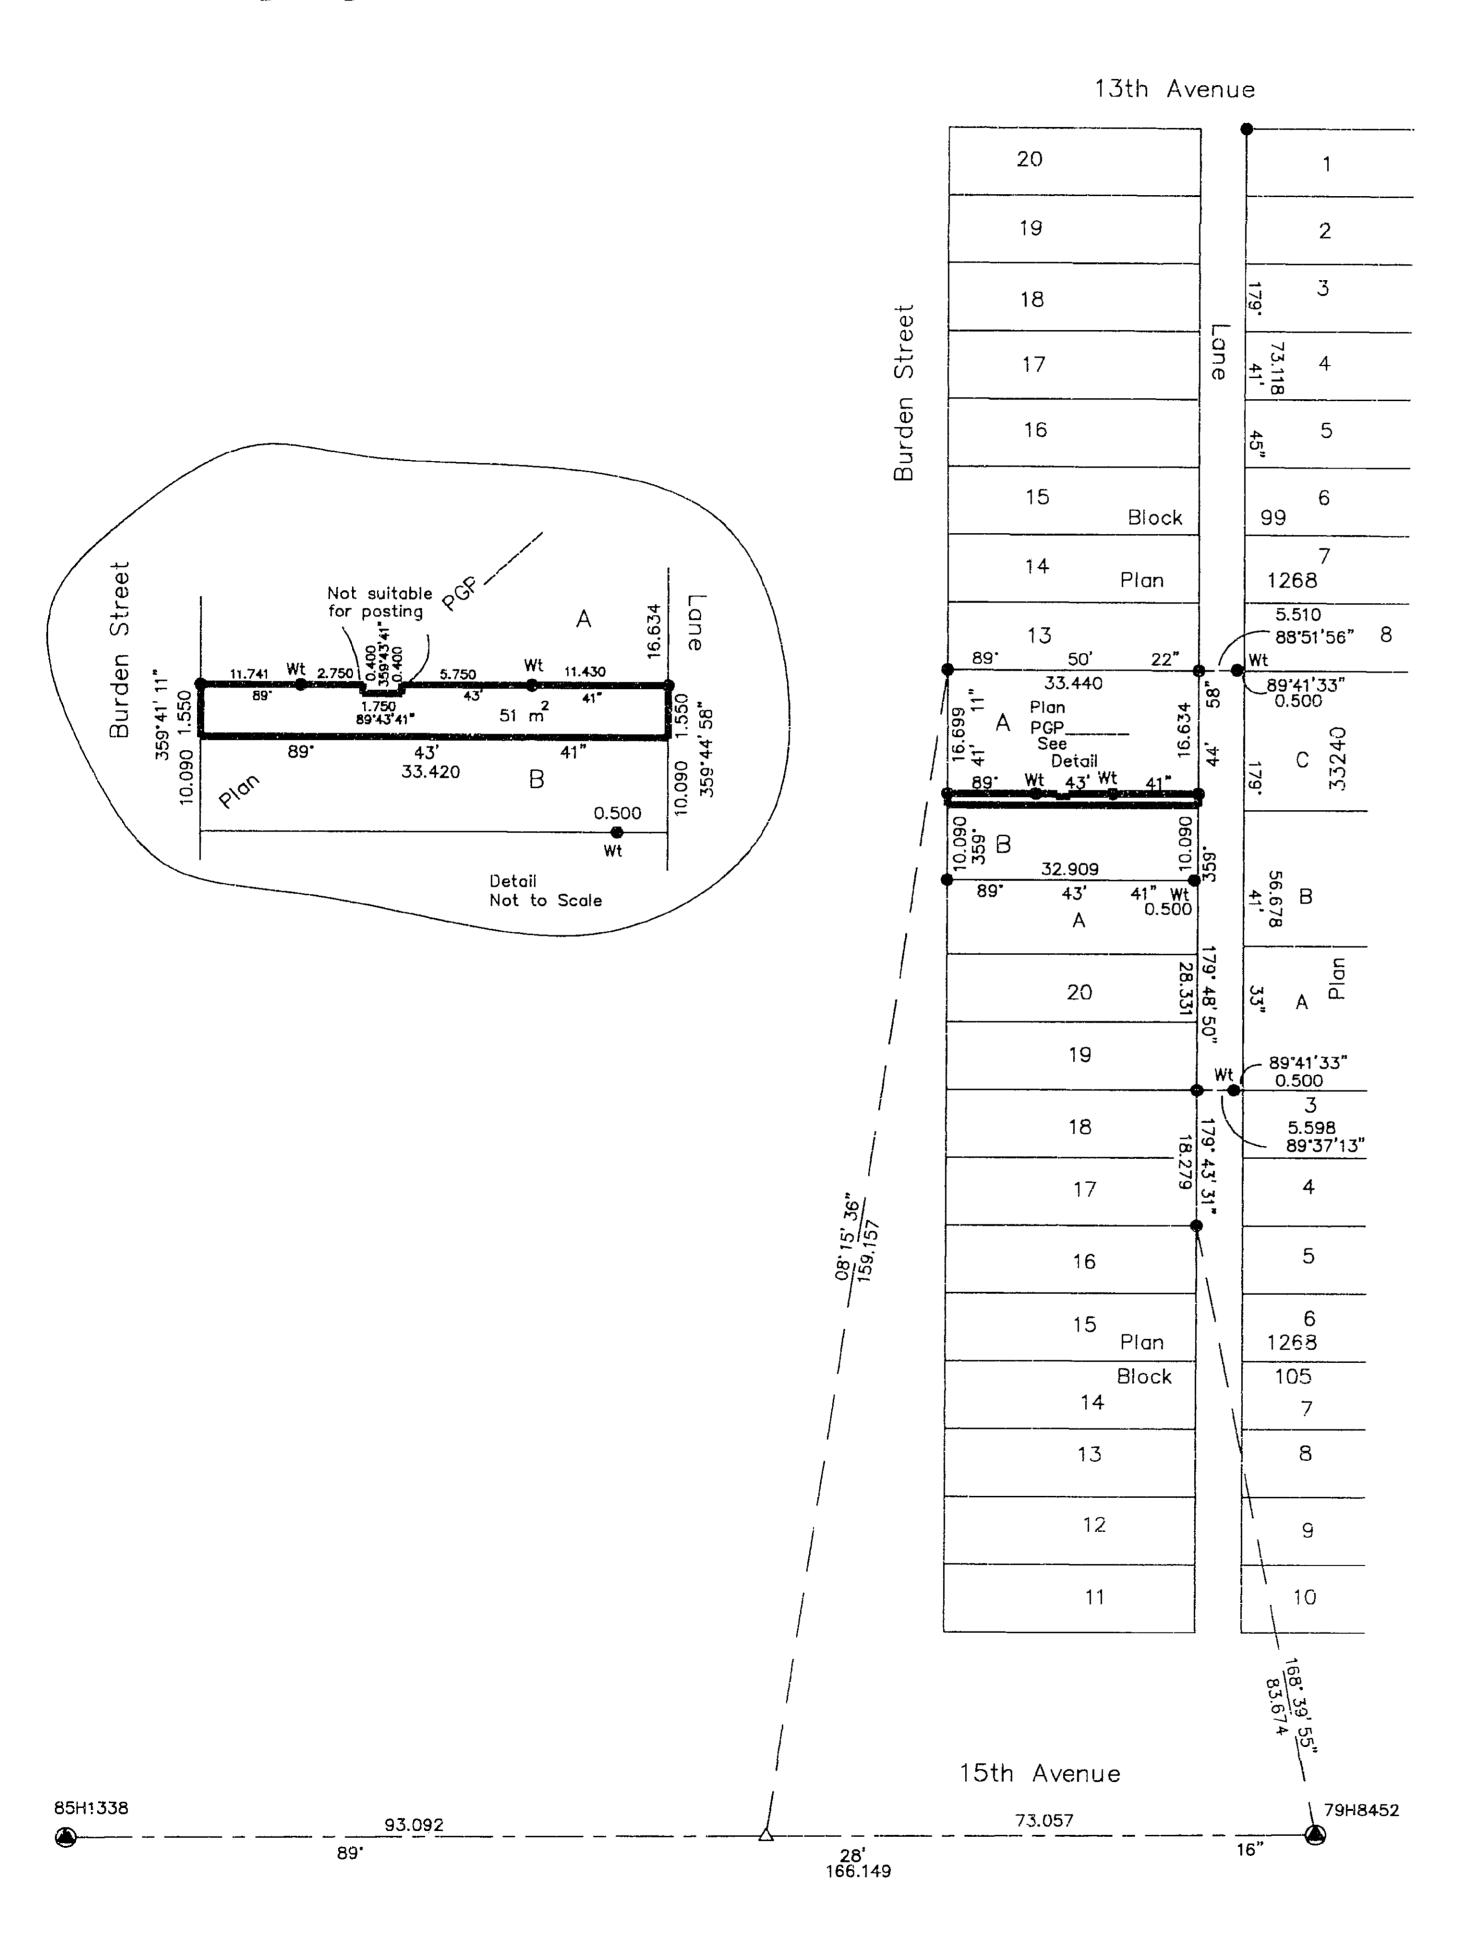

PLAN NO. PGP <u>39346</u>

Deposited in the Land Title Office at Prince George this 18 day of Sept. 1995

Brian Bigras 1011
REGISTRAR PT34433

PLAN OF EASEMENT OVER LOT B, PLAN PGP39320, DISTRICT LOT 343, CARIBOO DISTRICT. Pursuant to Section 99(1)(e) of the Land Title Act.

B.C.G.S. 93G.097

Scale: 1: 750 (Distances are in metres)

LEGEND

• • Standard Iron Post Found Standard Iron Post Placed Control Monument

Note: This plan shows ground level measured distances. Prior to computation of U.T.M. co-ordinates multiply by the combined factor 0.99951083

Grid bearings are derived from observations between control monuments 85H1338 and 79H8452, integrated survey area number 39, City of Prince George, B.C.

I, Gordon Kilbride, a British Columbia Land Surveyor of Prince George in British Columbia, certify that I was present at and personally superintended the survey represented by this plan and that the survey and plan are correct. The survey was completed on the 15 day of August , 1995.

Gordon Kilbride, B.C.L.S.

This plan lies within the Fraser-Fort George Regional District.

KILBRIDE LAND SURVEYING LTD.

British Columbia Land Surveyors

Prince George, B.C.

Phy (604) 562 1106 Egy: 562-3656

Ph: (604) 562-1196 Fax: 562-3656 F.B.- US 72 D.L.- 343(99) REF. NO.-940239E