


# 26FF-226

PLAN NO. PGP 39384

Deposited in the Land Title Office at Prince George this 29 day of Sept 1995

*Brian Bigras / dg*  
REGISTRAR  
PJ 36568.

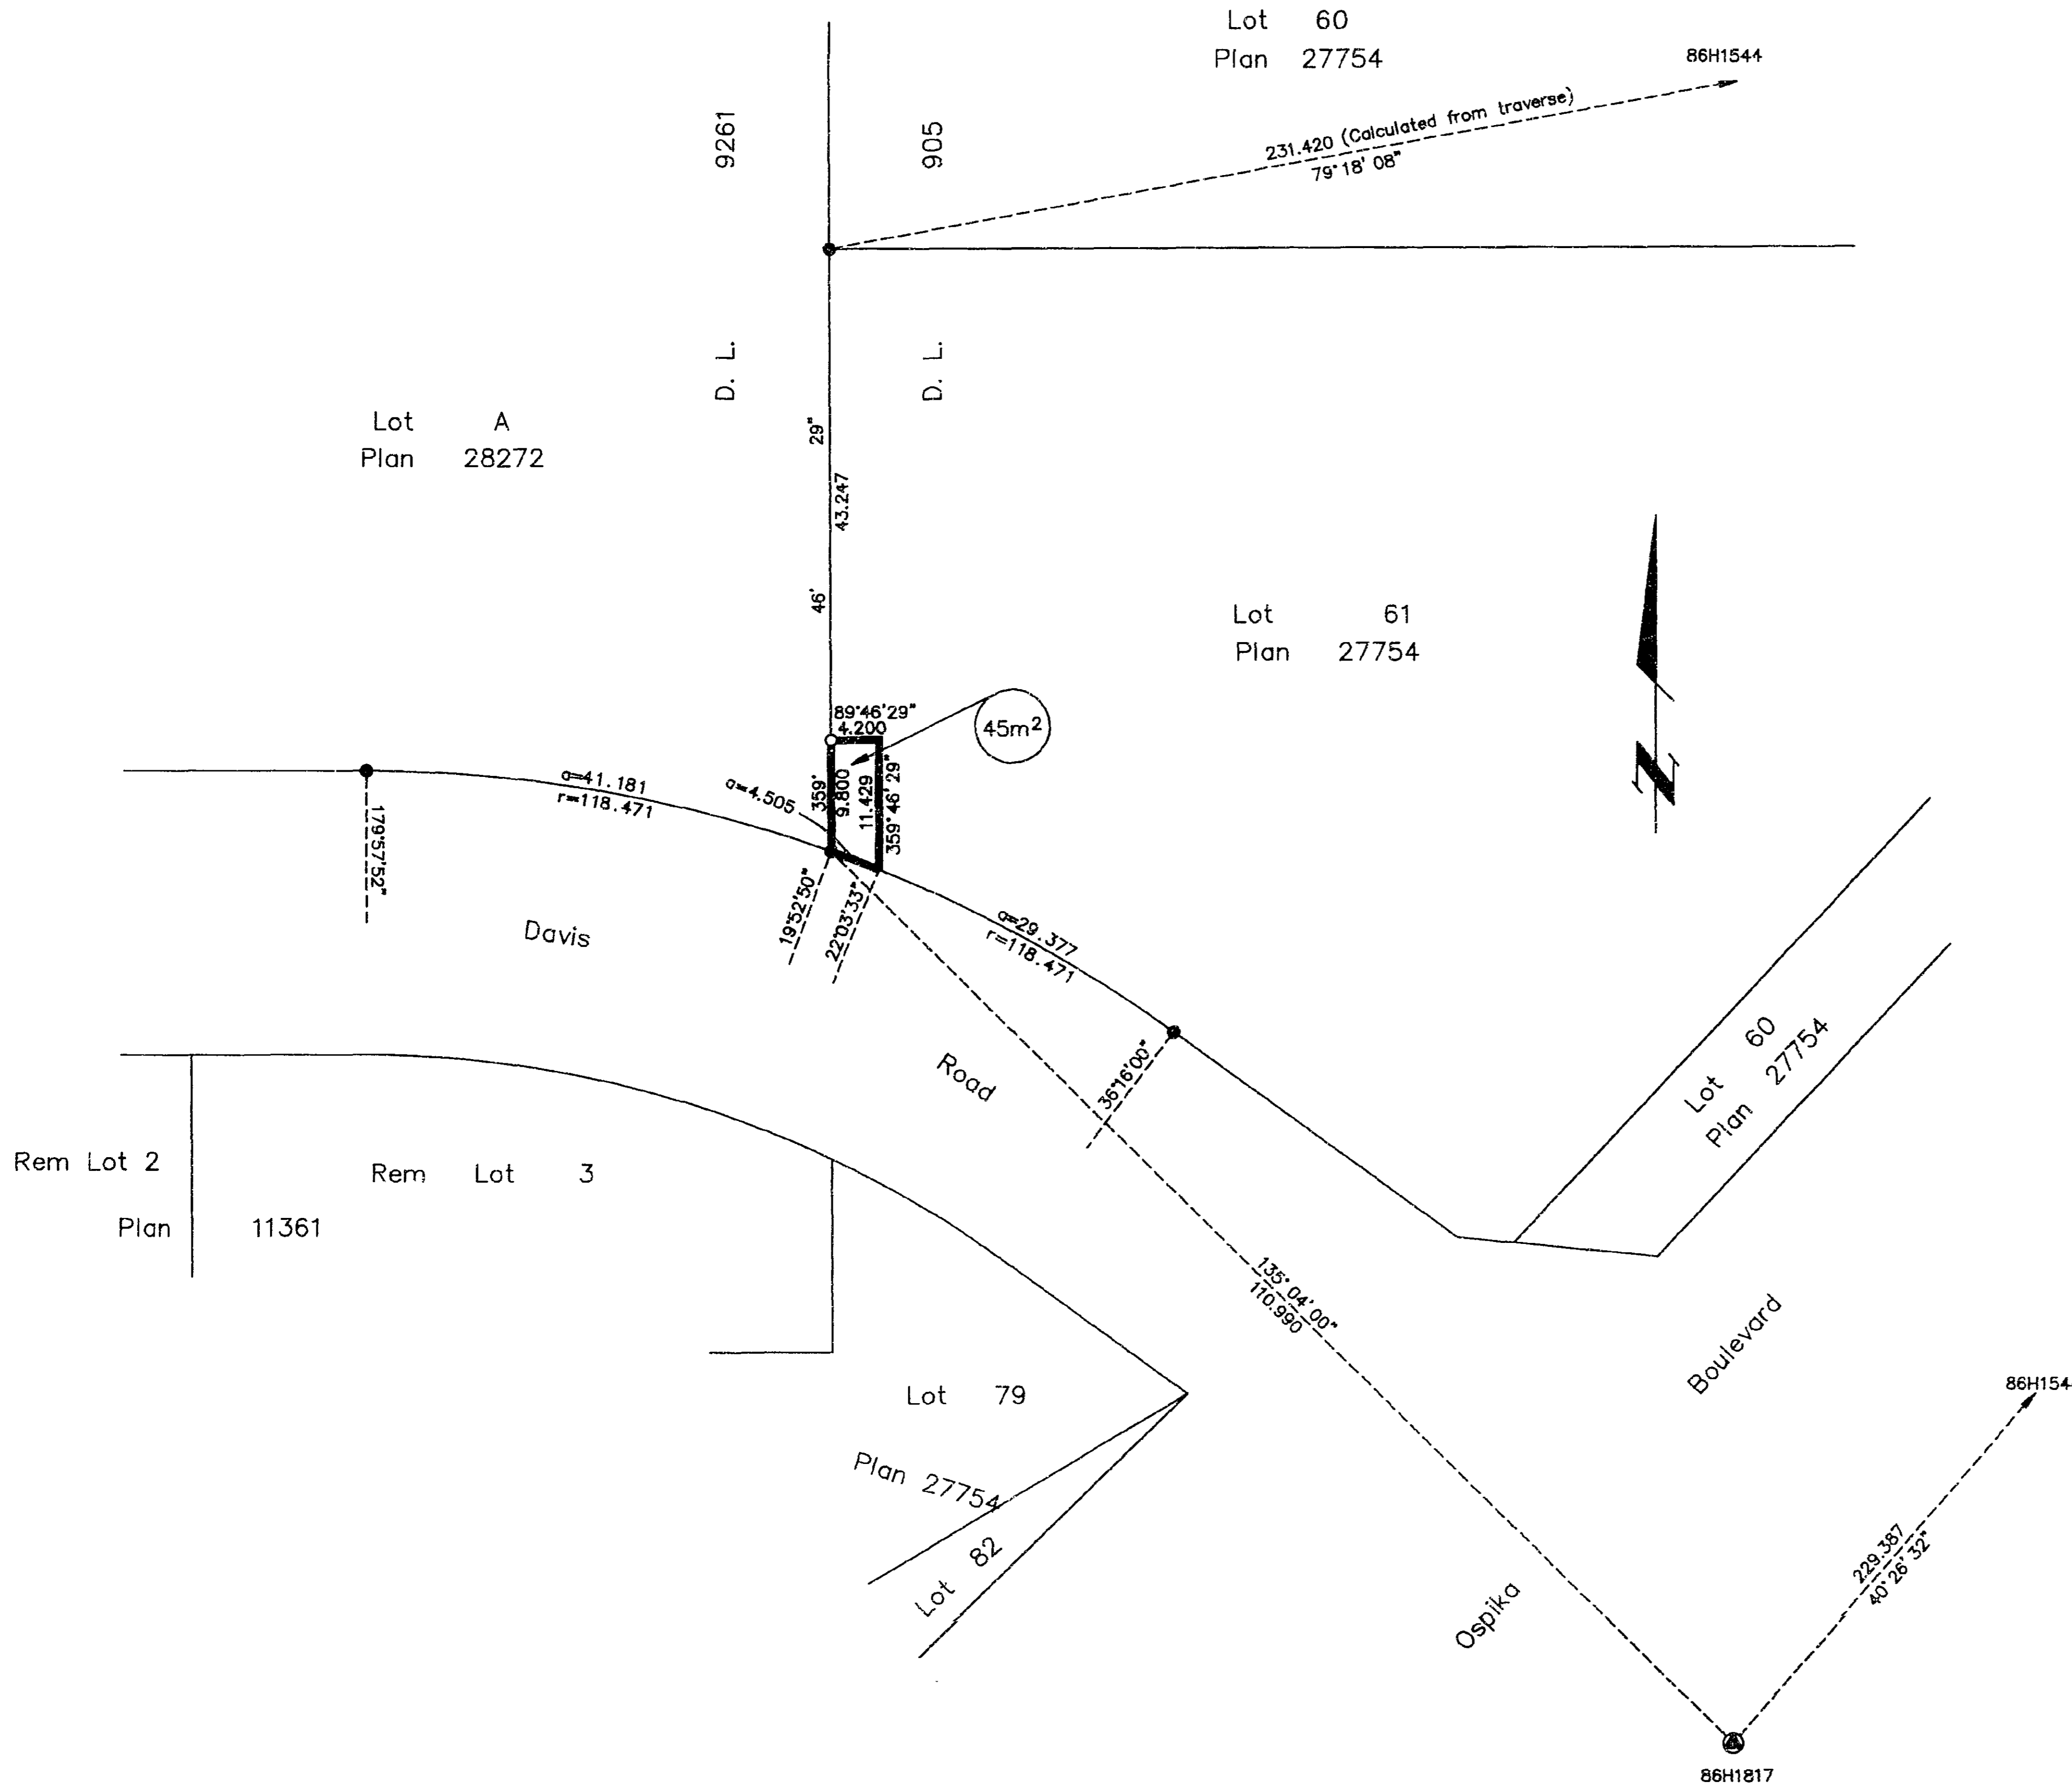

BCTel

PLAN OF STATUTORY RIGHT OF WAY  
WITHIN LOT 61, PLAN 27754,  
DISTRICT LOT 905, CARIBOO DISTRICT.  
PURSUANT TO SECTION 113 OF THE  
LAND TITLE ACT.

B.C.G.S. 93G.086

Scale: 1 : 500 (Distances are in metres)



Grid bearings are derived from observations between control monuments 86H1817 and 86H1544, integrated survey area number 39, City of Prince George, B.C.

Note: This plan shows ground level measured distances. Prior to computation of U.T.M. co-ordinates multiply by the combined factor 0.99950116

**LEGEND**

- Standard Iron Post Found
- Standard Iron Post Placed
- ⊙ Control Monument

I, Dale L. Keown, a British Columbia Land Surveyor of Prince George in British Columbia, certify that I was present at and personally superintended the survey represented by this plan and that the survey and plan are correct. The survey was completed on the 1st day of August, 1995.

*Dale Keown*

Dale L. Keown, B.C.L.S.

This plan lies within the Fraser-Fort George Regional District.

**KILBRIDE LAND SURVEYING LTD.**  
British Columbia Land Surveyors  
Prince George, B.C.  
Ph: (604) 562-1196 Fax: 562-3656

F.B.- UM70 | D.L.- 905 | REF. NO.- 950535