

# 26-FF-226

## PLAN NO. PGP 39462


Deposited in the Land Title Office at Prince George this 23 day of Oct 1995

REGISTRAR "B. Biggs"  
PJ39713

### EXPLANATORY PLAN OF EASEMENT OVER PART OF LOT A, PLAN PGP 39452, DISTRICT LOT 2423, CARIBOO DISTRICT.

B.C.G.S. 93J.006

Scale: 1 : 2000 (Distances are in metres)

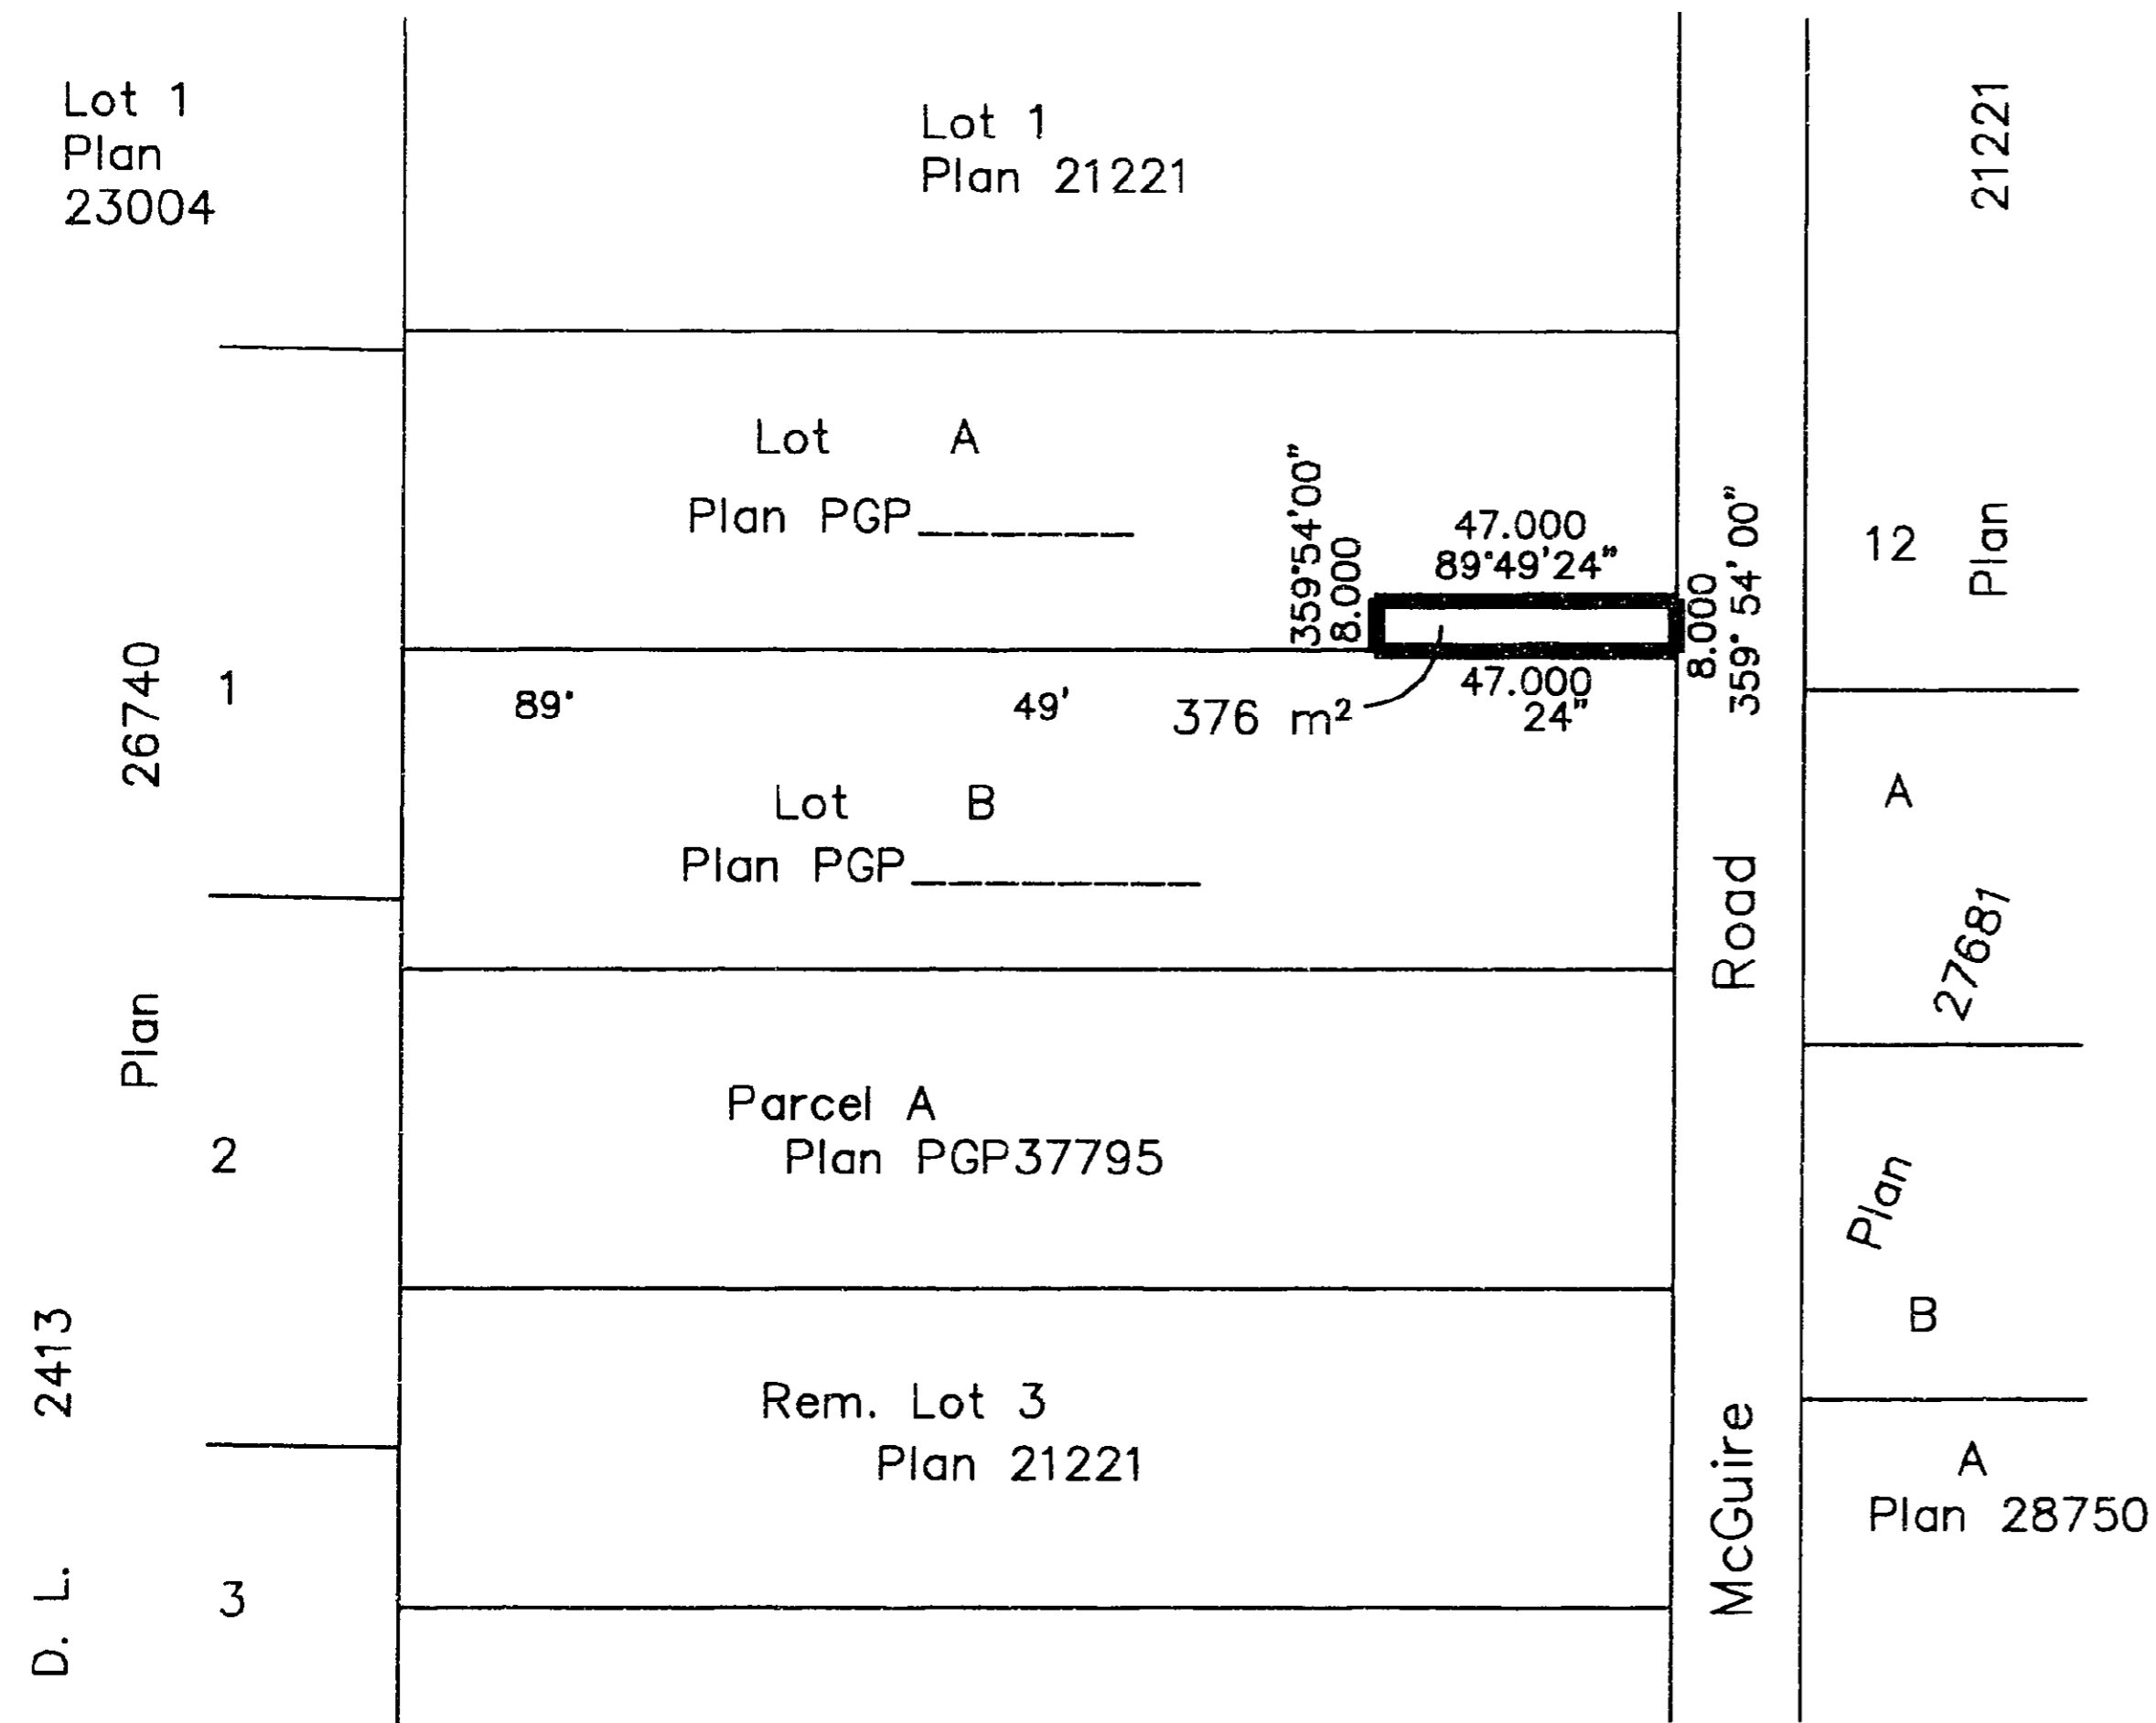

Certified Correct  
According to Land Title Office Records  
This 3rd day of October, 1995.

Dale Keown  
Dale Keown, B.C.L.S.

This plan lies within the Fraser-Fort George Regional District.

**KILBRIDE LAND SURVEYING LTD.**  
British Columbia Land Surveyors  
Prince George, B.C.  
Ph: (604) 562-1196 Fax: 562-3656

F.B.- RA	D.L.- 2423	REF. NO.- 950112E
----------	------------	-------------------