


# 26FF-226

EXPLANATORY PLAN OF EASEMENT  
THROUGH LOT 16, PLAN 18675  
DISTRICT LOT 4047  
CARIBOO DISTRICT.  
B.C.G.S. 93G.097

PLAN No. PGP 39511

DEPOSITED IN THE LAND TITLE OFFICE  
AT PRINCE GEORGE, B.C., THIS 3  
DAY OF Nov., 19 95


PURSUANT TO SECTION 178 OF THE  
LAND TITLE ACT.

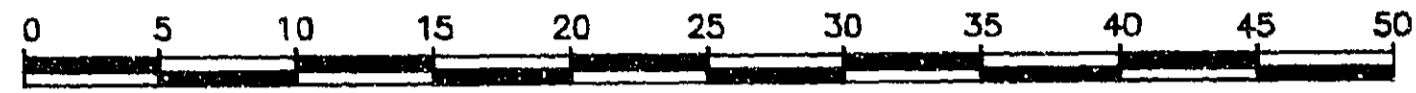

SCALE: 1 : 500 DISTANCES ARE IN METRES

BEARINGS ARE ARE ASTRONOMIC, DERIVED FROM PLAN 18675.

*Brian Bigras*  
REGISTRAR  
PJ 42004 dg

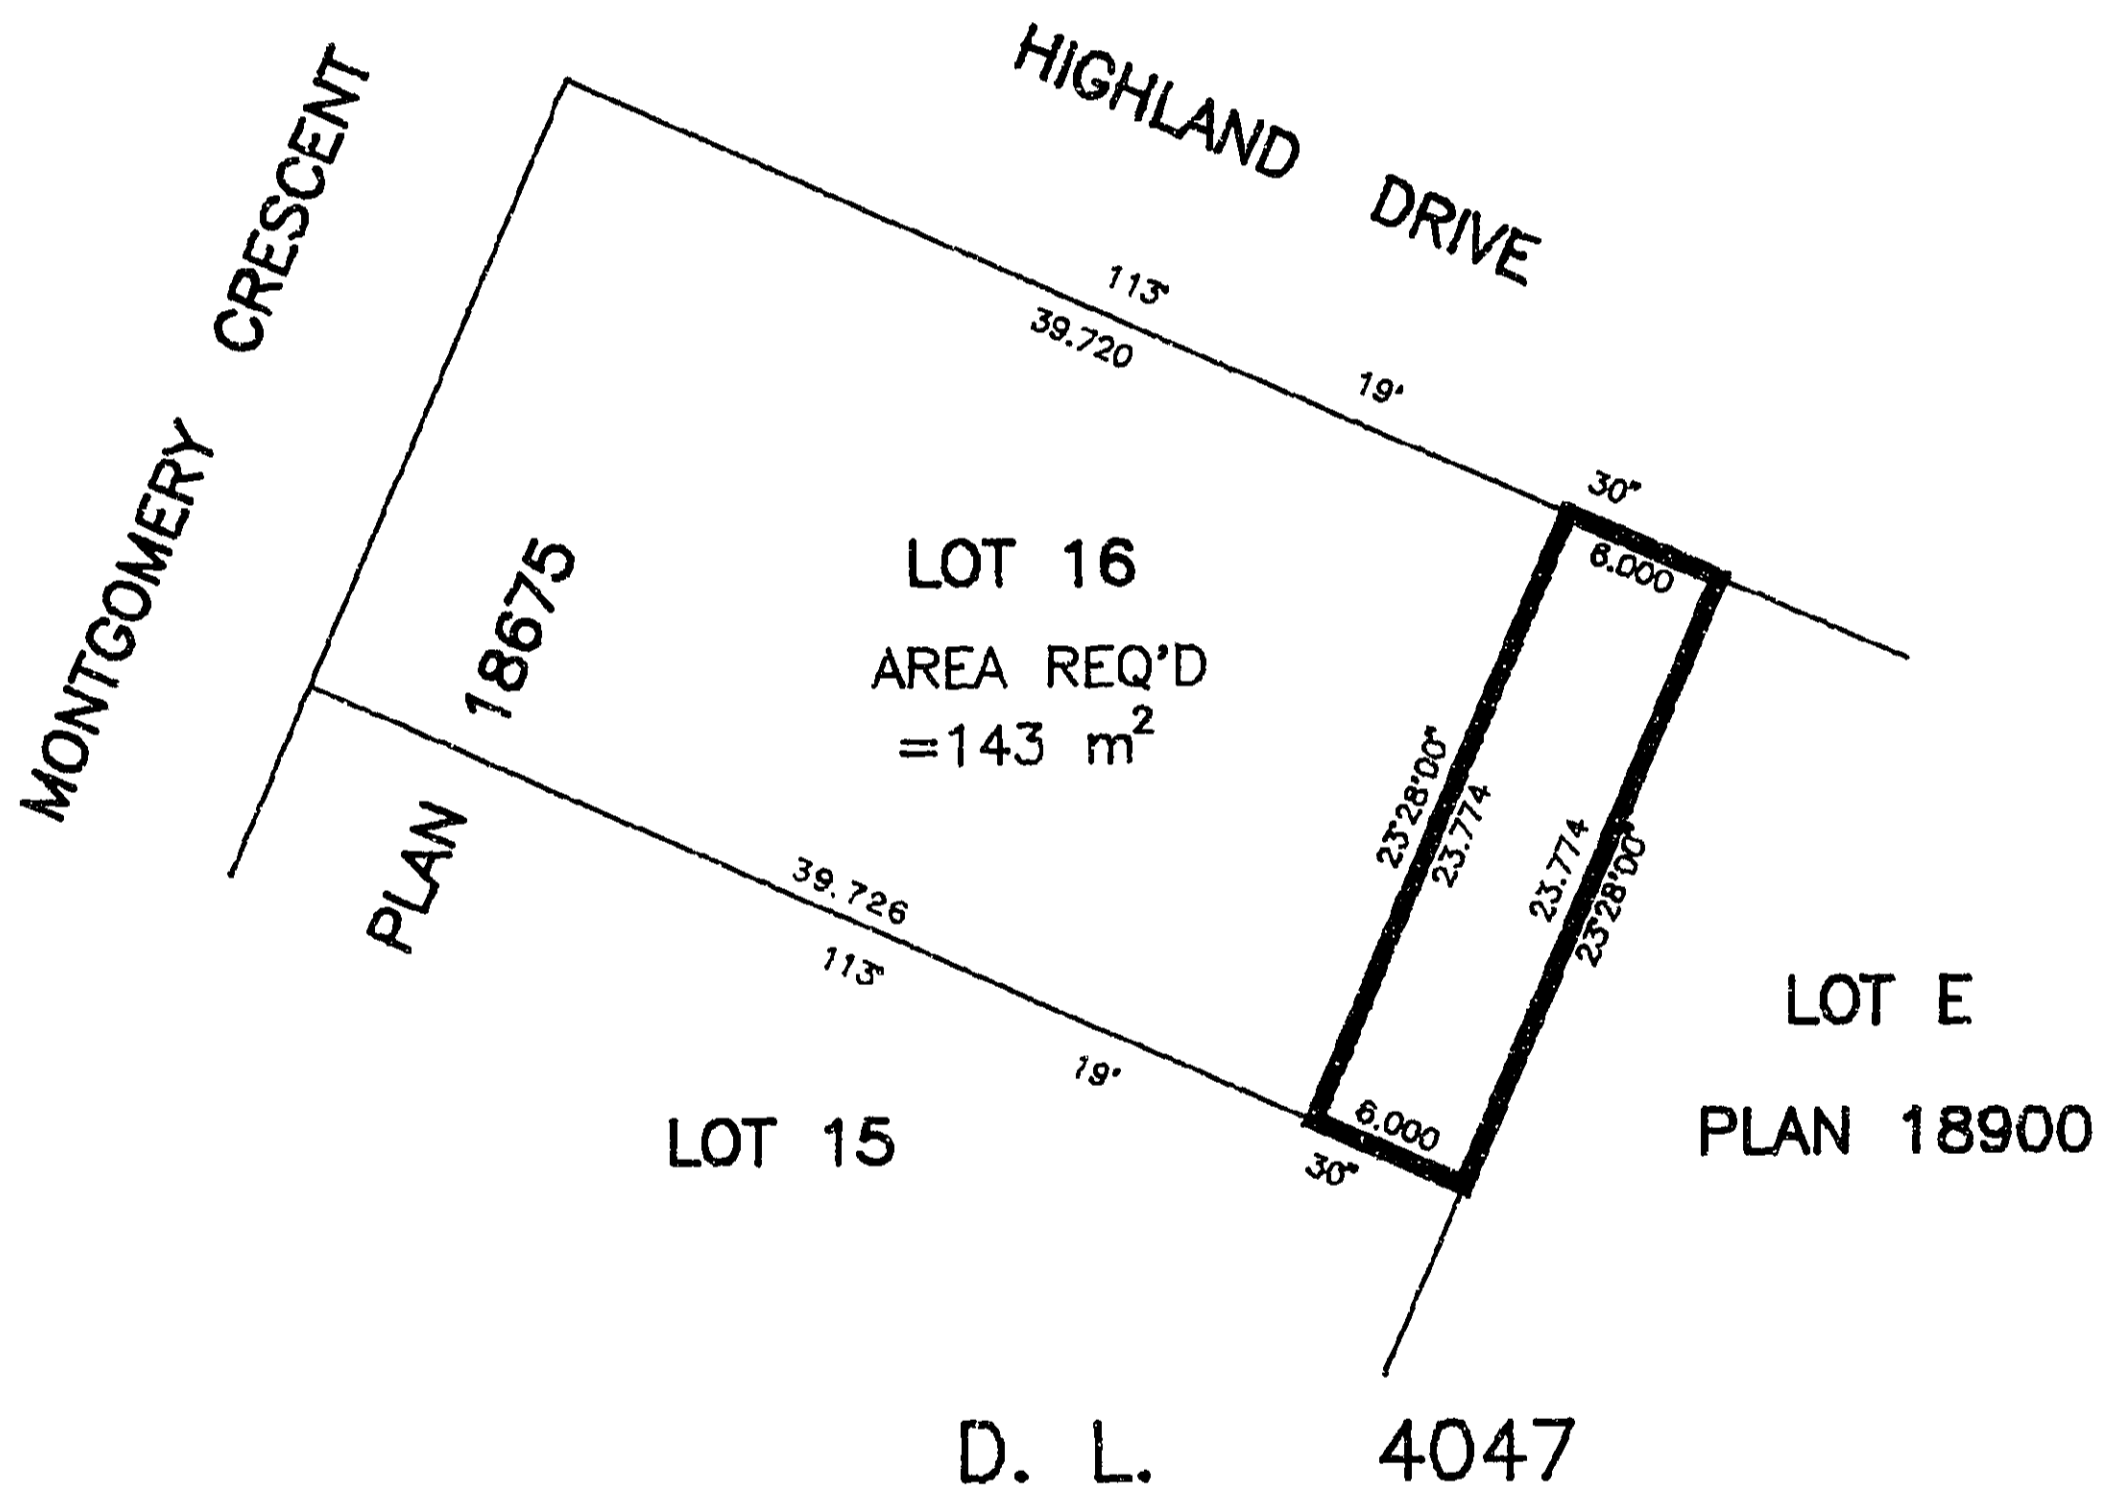

CERTIFIED CORRECT  
ACCORDING TO LAND TITLE OFFICE RECORDS  
THIS 11TH DAY OF MAY, 1995.

*R. L. Johns*  
R. L. JOHNS, B.C.L.S.

R. L. JOHNS LAND SURVEYING LTD.  
LEGAL AND ENGINEERING SURVEYS  
240 VICTORIA STREET  
PRINCE GEORGE, B. C. V2L 2J4  
PHONE: (604)562-5759  
FAX: (604)562-5703  
95-85-E