

26FF-226

EXPLANATORY PLAN OF EASEMENT THROUGH LOT 3, PLAN 17413 DISTRICT LOT 2425 CARIBOO DISTRICT

PLAN No. PGP 39638

DEPOSITED IN THE LAND TITLE OFFICE
AT PRINCE GEORGE, B.C., THIS 2
DAY OF Jan, 19 96

PURSUANT TO SECTION 178 OF THE LAND TITLE ACT.

B.C.G.S. 93J.006/007


Brian Bigras/dg
REGISTRAR
PK192



SCALE = 1 : 1250

ALL DISTANCES ARE IN METRES.

BEARINGS ARE ASTRONOMIC, DERIVED FROM PLAN 17413.

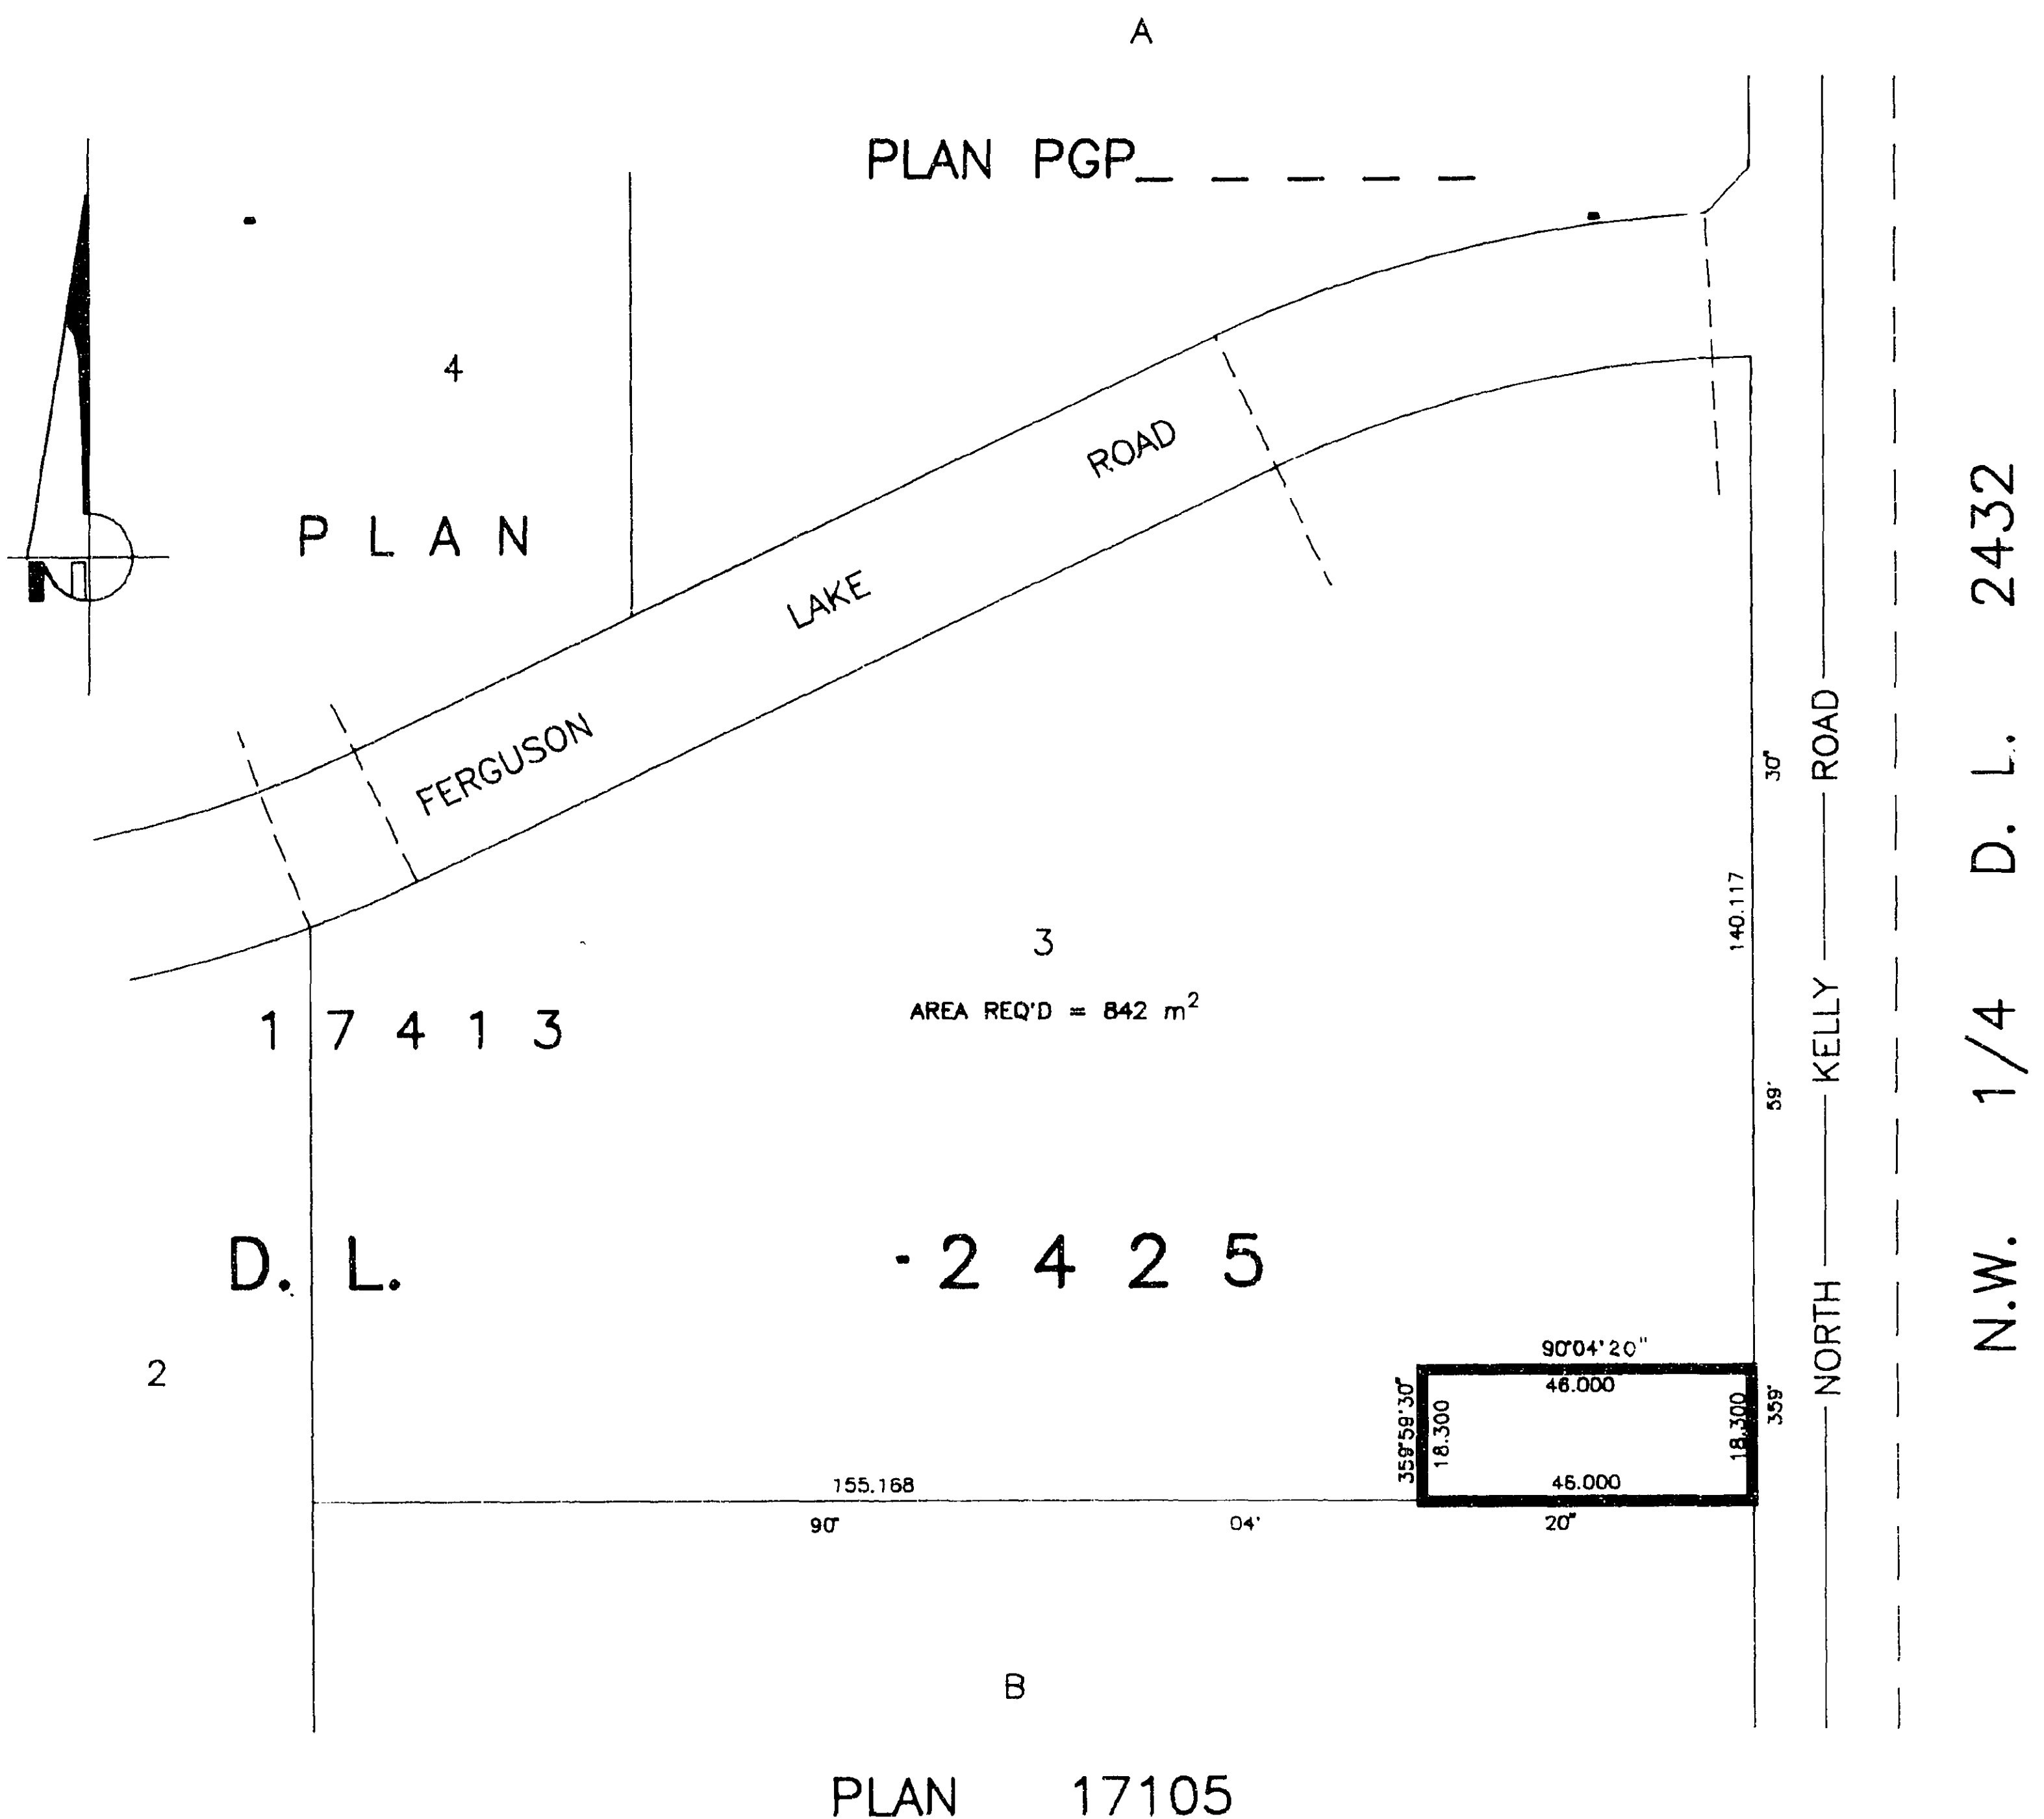

CERTIFIED CORRECT

ACCORDING TO LAND TITLE OFFICE RECORDS
THIS 14th DAY OF AUGUST, 1995.

R. L. JOHNS, B.C.L.S., C.I.S.

THIS PLAN LIES WITHIN THE FRASER-FORT GEORGE REGIONAL DISTRICT.

R. L. JOHNS LAND SURVEYING LTD.
LEGAL AND ENGINEERING SURVEYS
240 VICTORIA STREET
PRINCE GEORGE, B. C. V2L 2J4
PHONE: (604)562-5759
FAX: (604)562-5703