


24-470-R-15,459

PLAN PGP 39862

Deposited in the Land Title Office  
at Prince George B.C.  
this 20 day of March, 1996

PK 10291

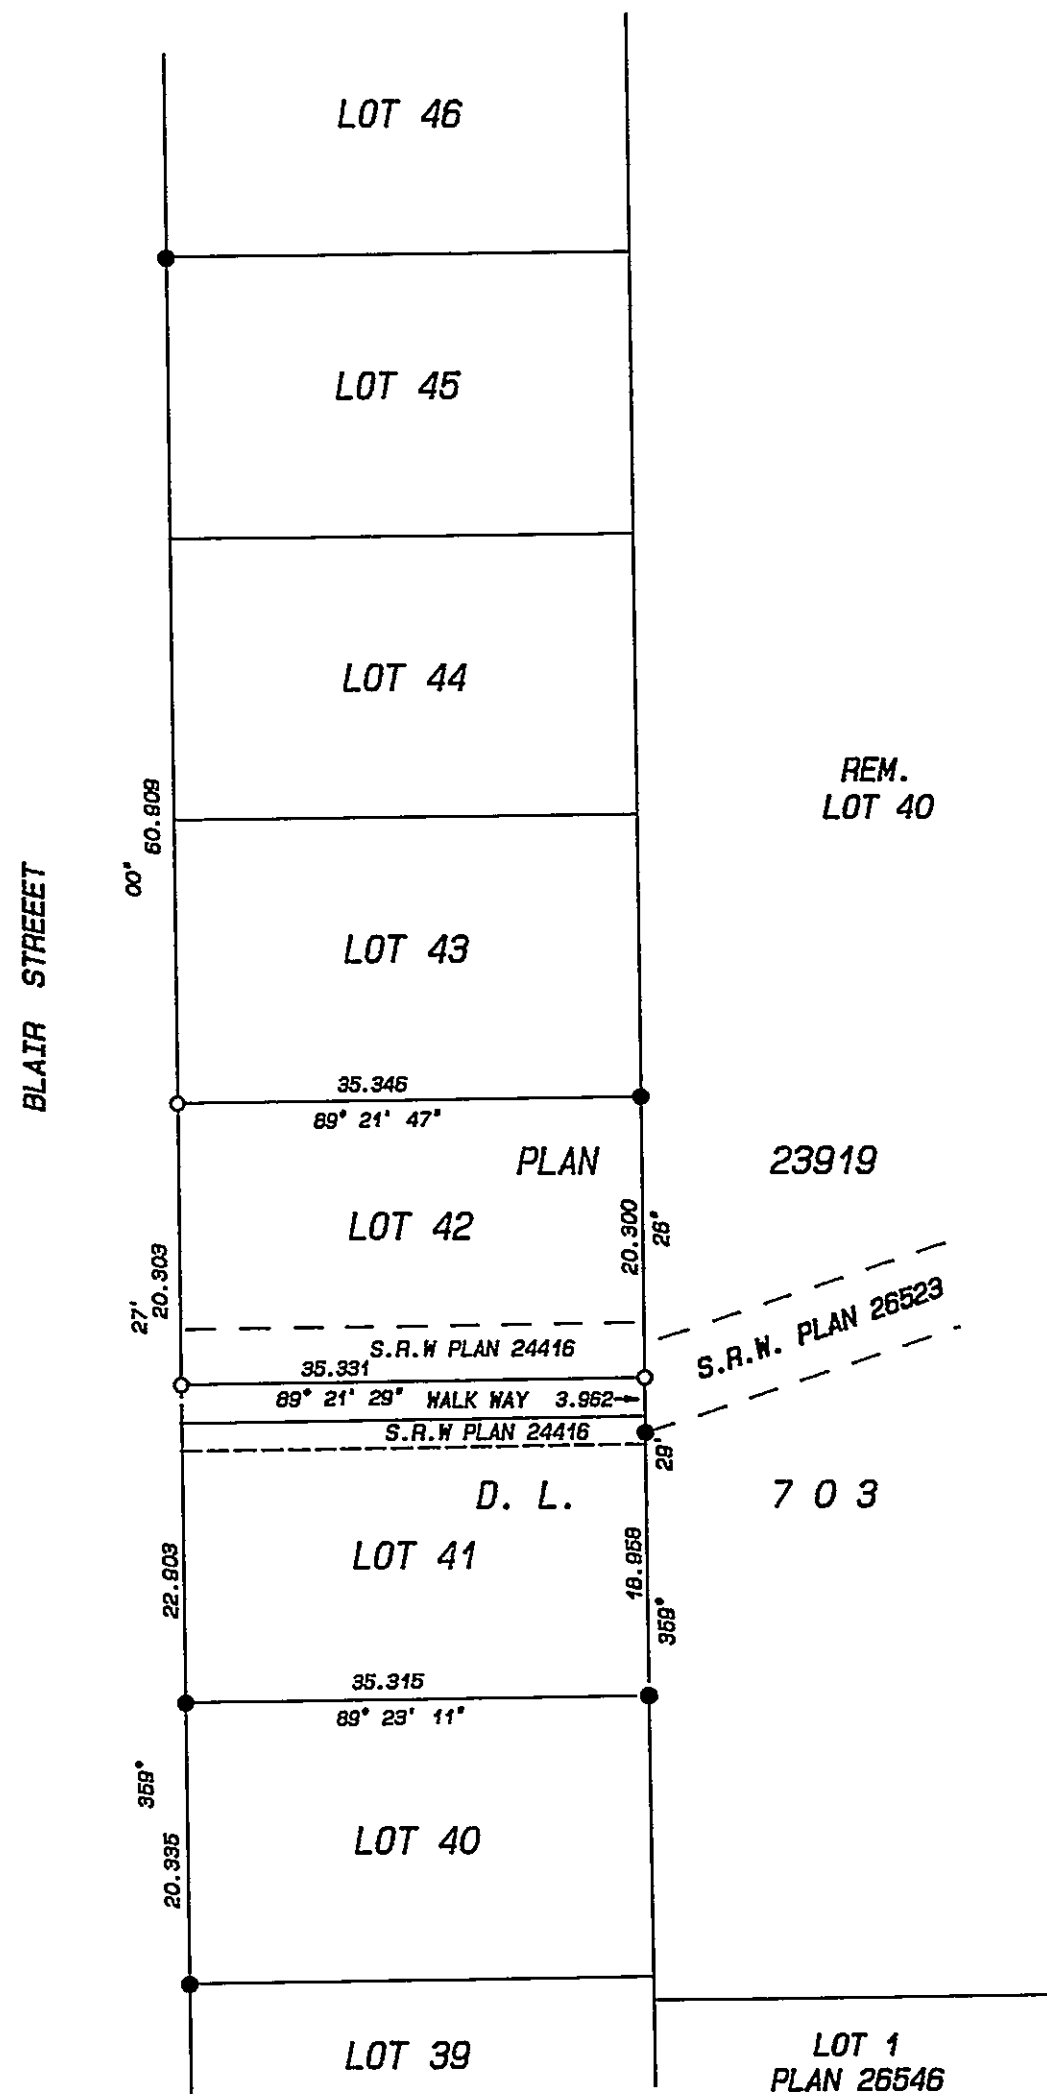

POSTING PLAN OF CERTAIN  
CORNERS OF LOT 42, D.L. 703,  
CARIBOO DISTRICT, PLAN 23919

SCALE 1: 500

LEGEND **BCGS 93B.098**

- Bearings are astronomic, derived from Plan 23919
- Standard Iron Post Found
- Standard Iron Post Set
- All distances are in metres

This plan lies within the Cariboo Regional District

I, Richard E. Gook, a British Columbia land surveyor, of the city of Prince George, in British Columbia, certify that I was present at and personally superintended the survey represented by this plan, and that the survey and plan are correct. The survey was completed on the 13th day of March, 1996

\_\_\_\_\_  
B.C.L.S.

**R.E. GOOK & ASSOCIATES**  
**B.C. & CANADA LAND SURVEYORS**

* 691 FRONT STREET	886 VANCOUVER STREET
QUESNEL, B.C. V2J 2K9	PRINCE GEORGE, B.C. V2L 2P5
PHONE: 992-2424	PHONE: 564-4242
FAX: 992-3434	FAX: 564-5343