


27-PL-206

EXPLANATORY PLAN OF EASEMENT
WITHIN LOT B, PLAN 30095,
DISTRICT LOT 4031,
CARIBOO DISTRICT.

Pursuant to Section 99 (1)(e)
of the Land Title Act.

B.C.G.S. 93J.007

Scale: 1 : 1250 (Distances are in metres)

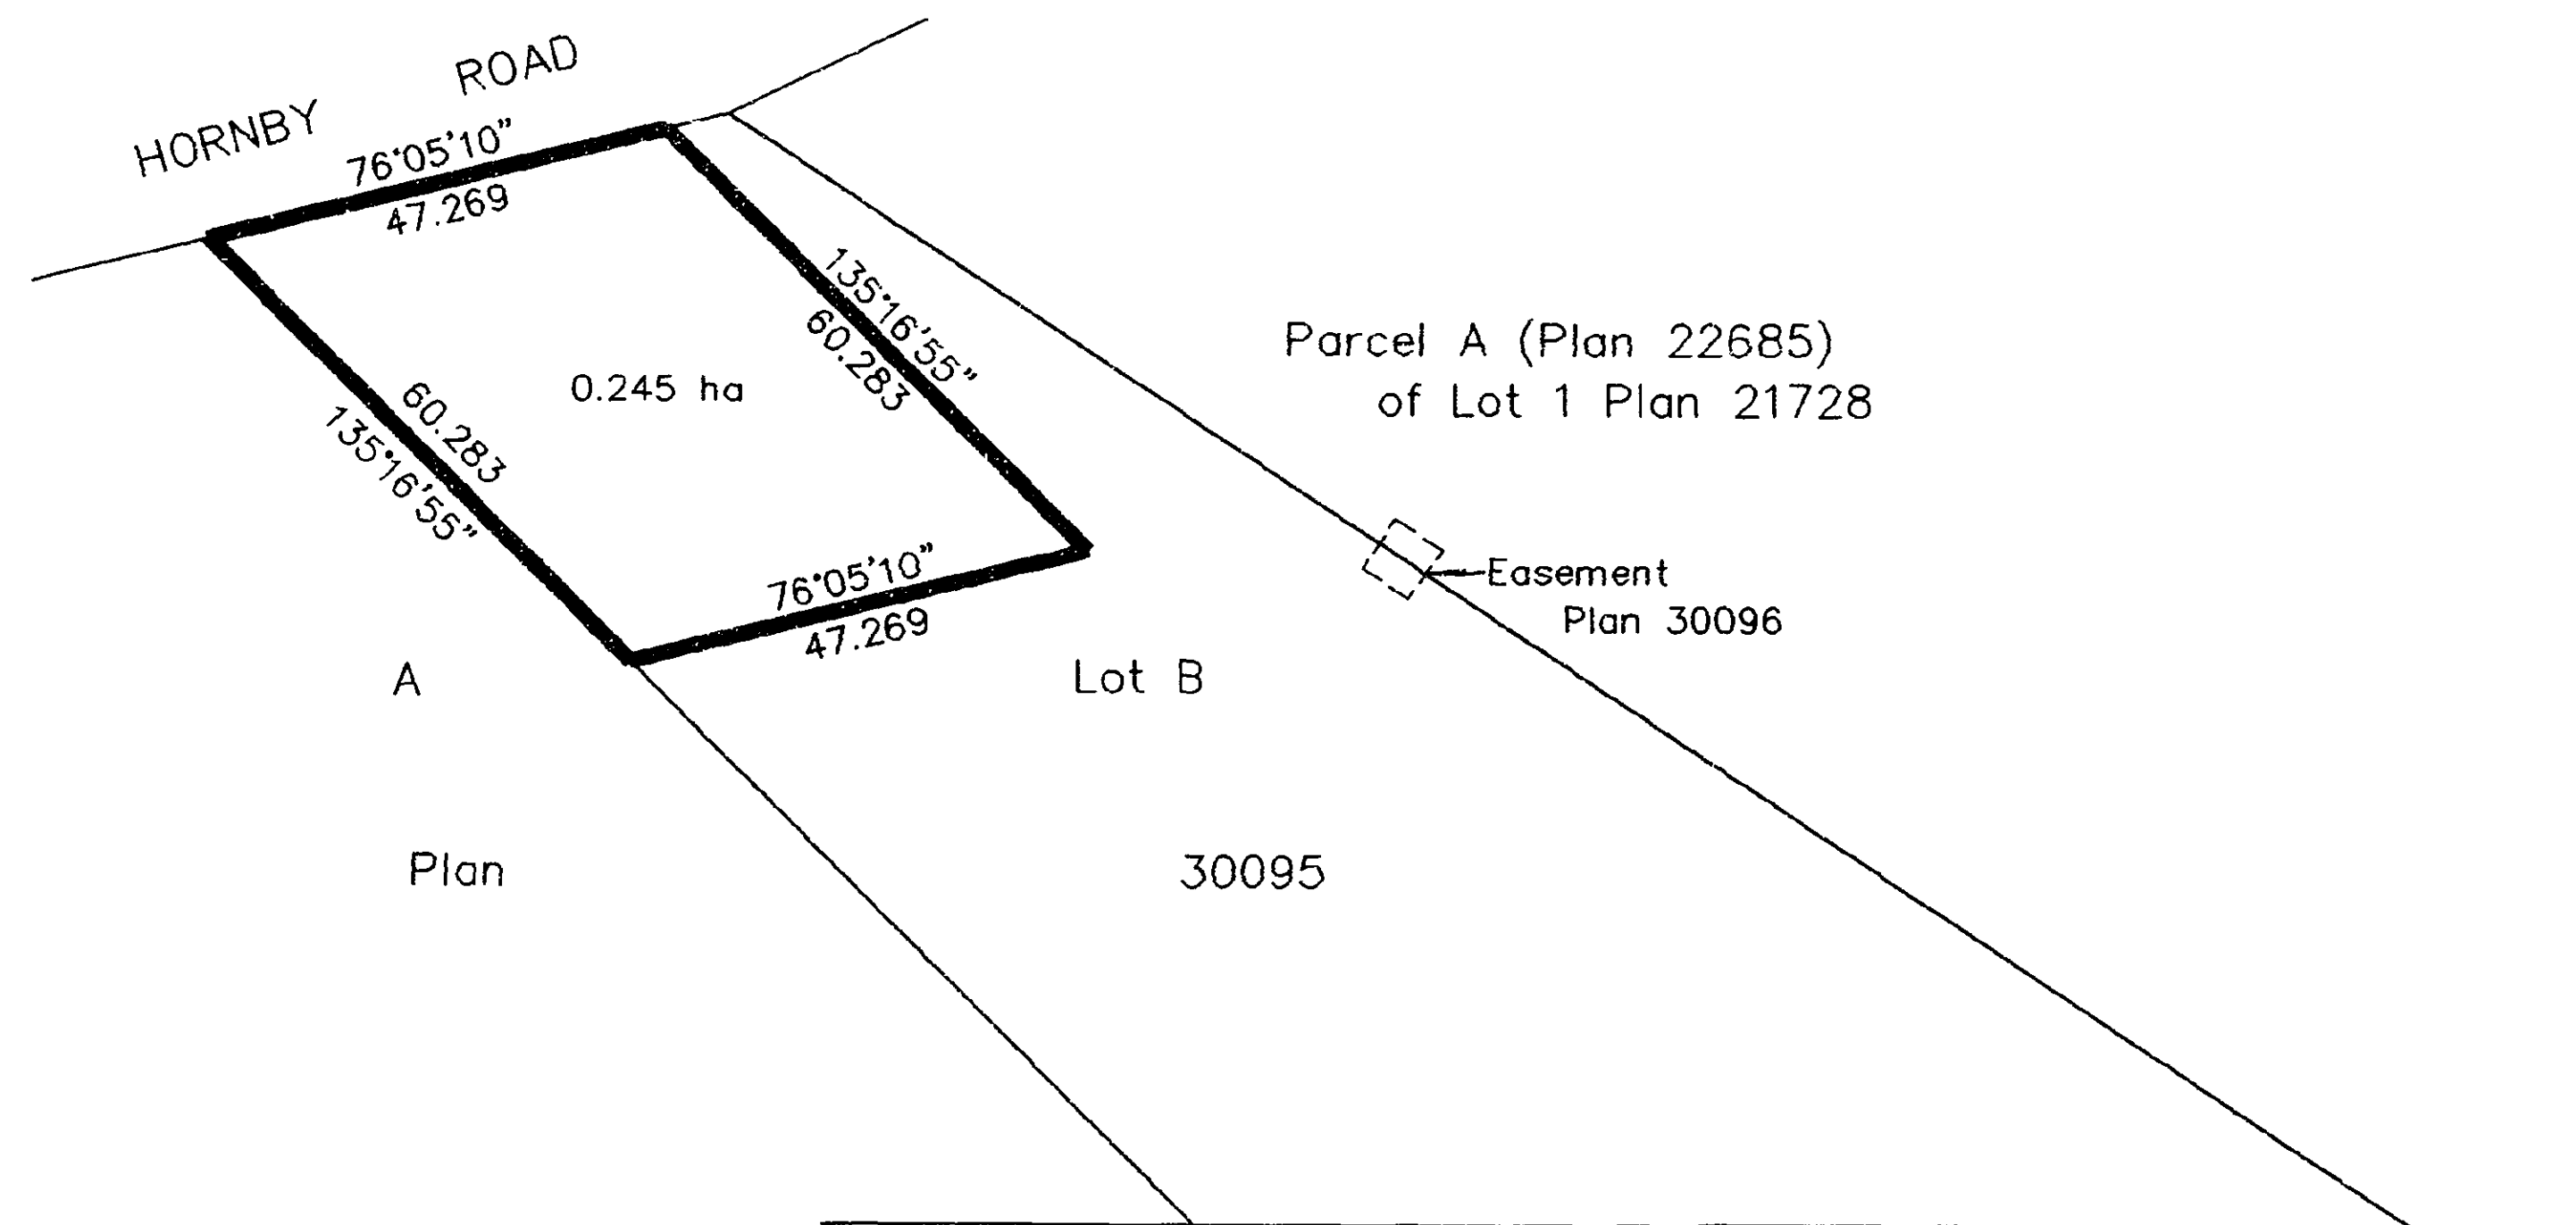


PLAN NO. PGP 40167

Deposited in the Land Title Office at Prince
George this 24 day of June 1996

"B. Biggs" inc
REGISTRAR PK24583

Certified Correct, according to
Land Title Office Records.
This 3rd day of May, 1996.



Dale Keown, B.C.L.S.
LTO Client No. 010908

This plan lies within the Fraser-Fort
George Regional District.

KILBRIDE LAND SURVEYING LTD. British Columbia Land Surveyors Prince George, B.C. Ph: (604) 562-1196 Fax: 562-3656		
F.B.-	D.L.- 4031	REF. NO.- 960266