


26-FF-226

PLAN NO. PGP 40205

Deposited in the Land Title Office at Prince George this day of 199 .

Brian Bigrao/dg
 REGISTRAR
 PK 26 936

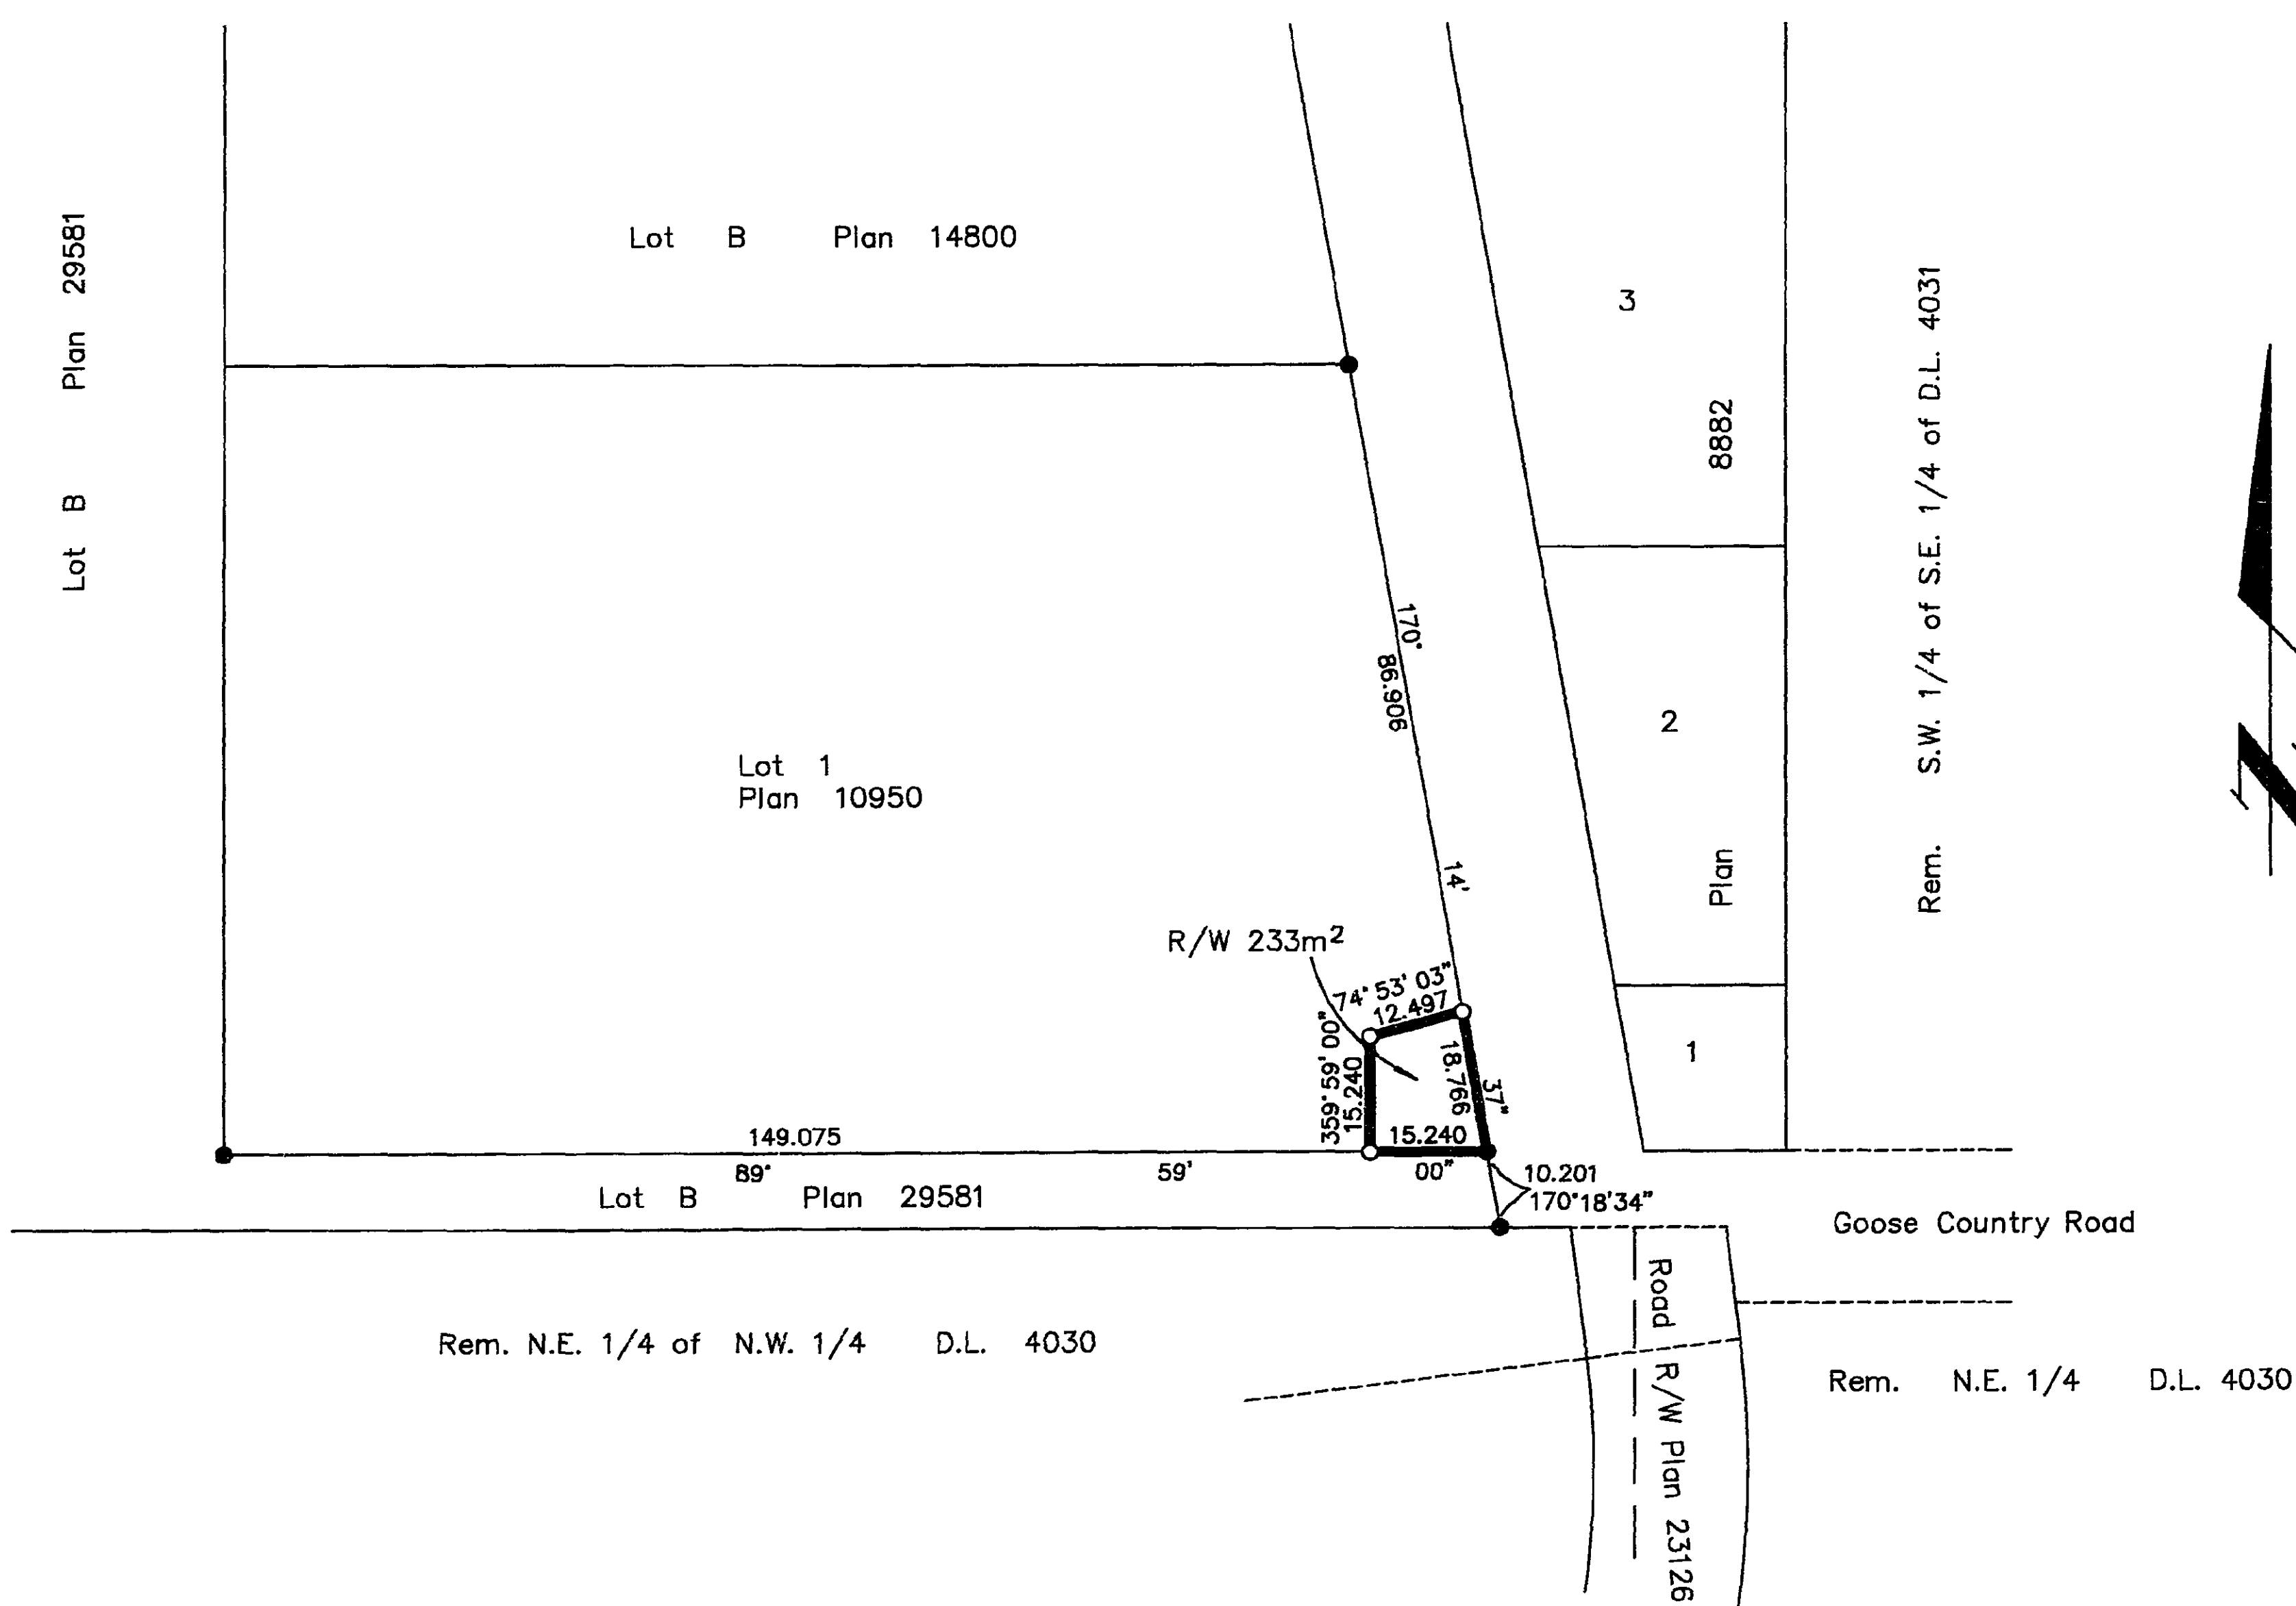

BCTel

REFERENCE PLAN OF STATUTORY RIGHT OF WAY IN LOT 1, PLAN 10950, DISTRICT LOT 4031, CARIBOO DISTRICT.

Pursuant to Section 113 of the Land Title Act. B.C.G.S. 93J.007

Scale: 1 : 1000 (Distances are in metres)



LEGEND

- Standard Iron Post Found
- Standard Iron Post Placed

Bearings are astronomic, derived from Plan 29581.

I, Dale L. Keown, a British Columbia Land Surveyor of Prince George in British Columbia, certify that I was present at and personally superintended the survey represented by this plan and that the survey and plan are correct. The survey was completed on the 20th day of June, 1996.

Dale Keown

Dale L. Keown, B.C.L.S.
 LTO Client No. 010908

This plan lies within the Fraser-Fort George Regional District.

KILBRIDE LAND SURVEYING LTD.
 British Columbia Land Surveyors
 Prince George, B.C.
 Ph: (604) 562-1196 Fax: 562-3656

F.B.- RA D.L.- 4031 REF. NO.- 960362