

26-FF-226


PLAN NO. PGP 40243

EXPLANATORY PLAN OF EASEMENT  
 OVER LOTS 1 AND 2, PLAN 32594,  
 DISTRICT LOT 753, CARIBOO DISTRICT.  
 PURSUANT TO SECTION 99 OF THE  
 LAND TITLE ACT.  
 B.C.G.S. 93G.097


Deposited in the Land Title Office at Prince  
 George this 17 day of July 1996

*B. Biggins*  
 REGISTRAR PK28681

Scale: 1 : 250 (Distances are in metres)

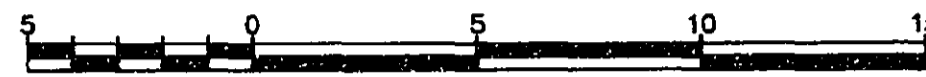

Bearings are astronomic, derived from  
 Plan 23594

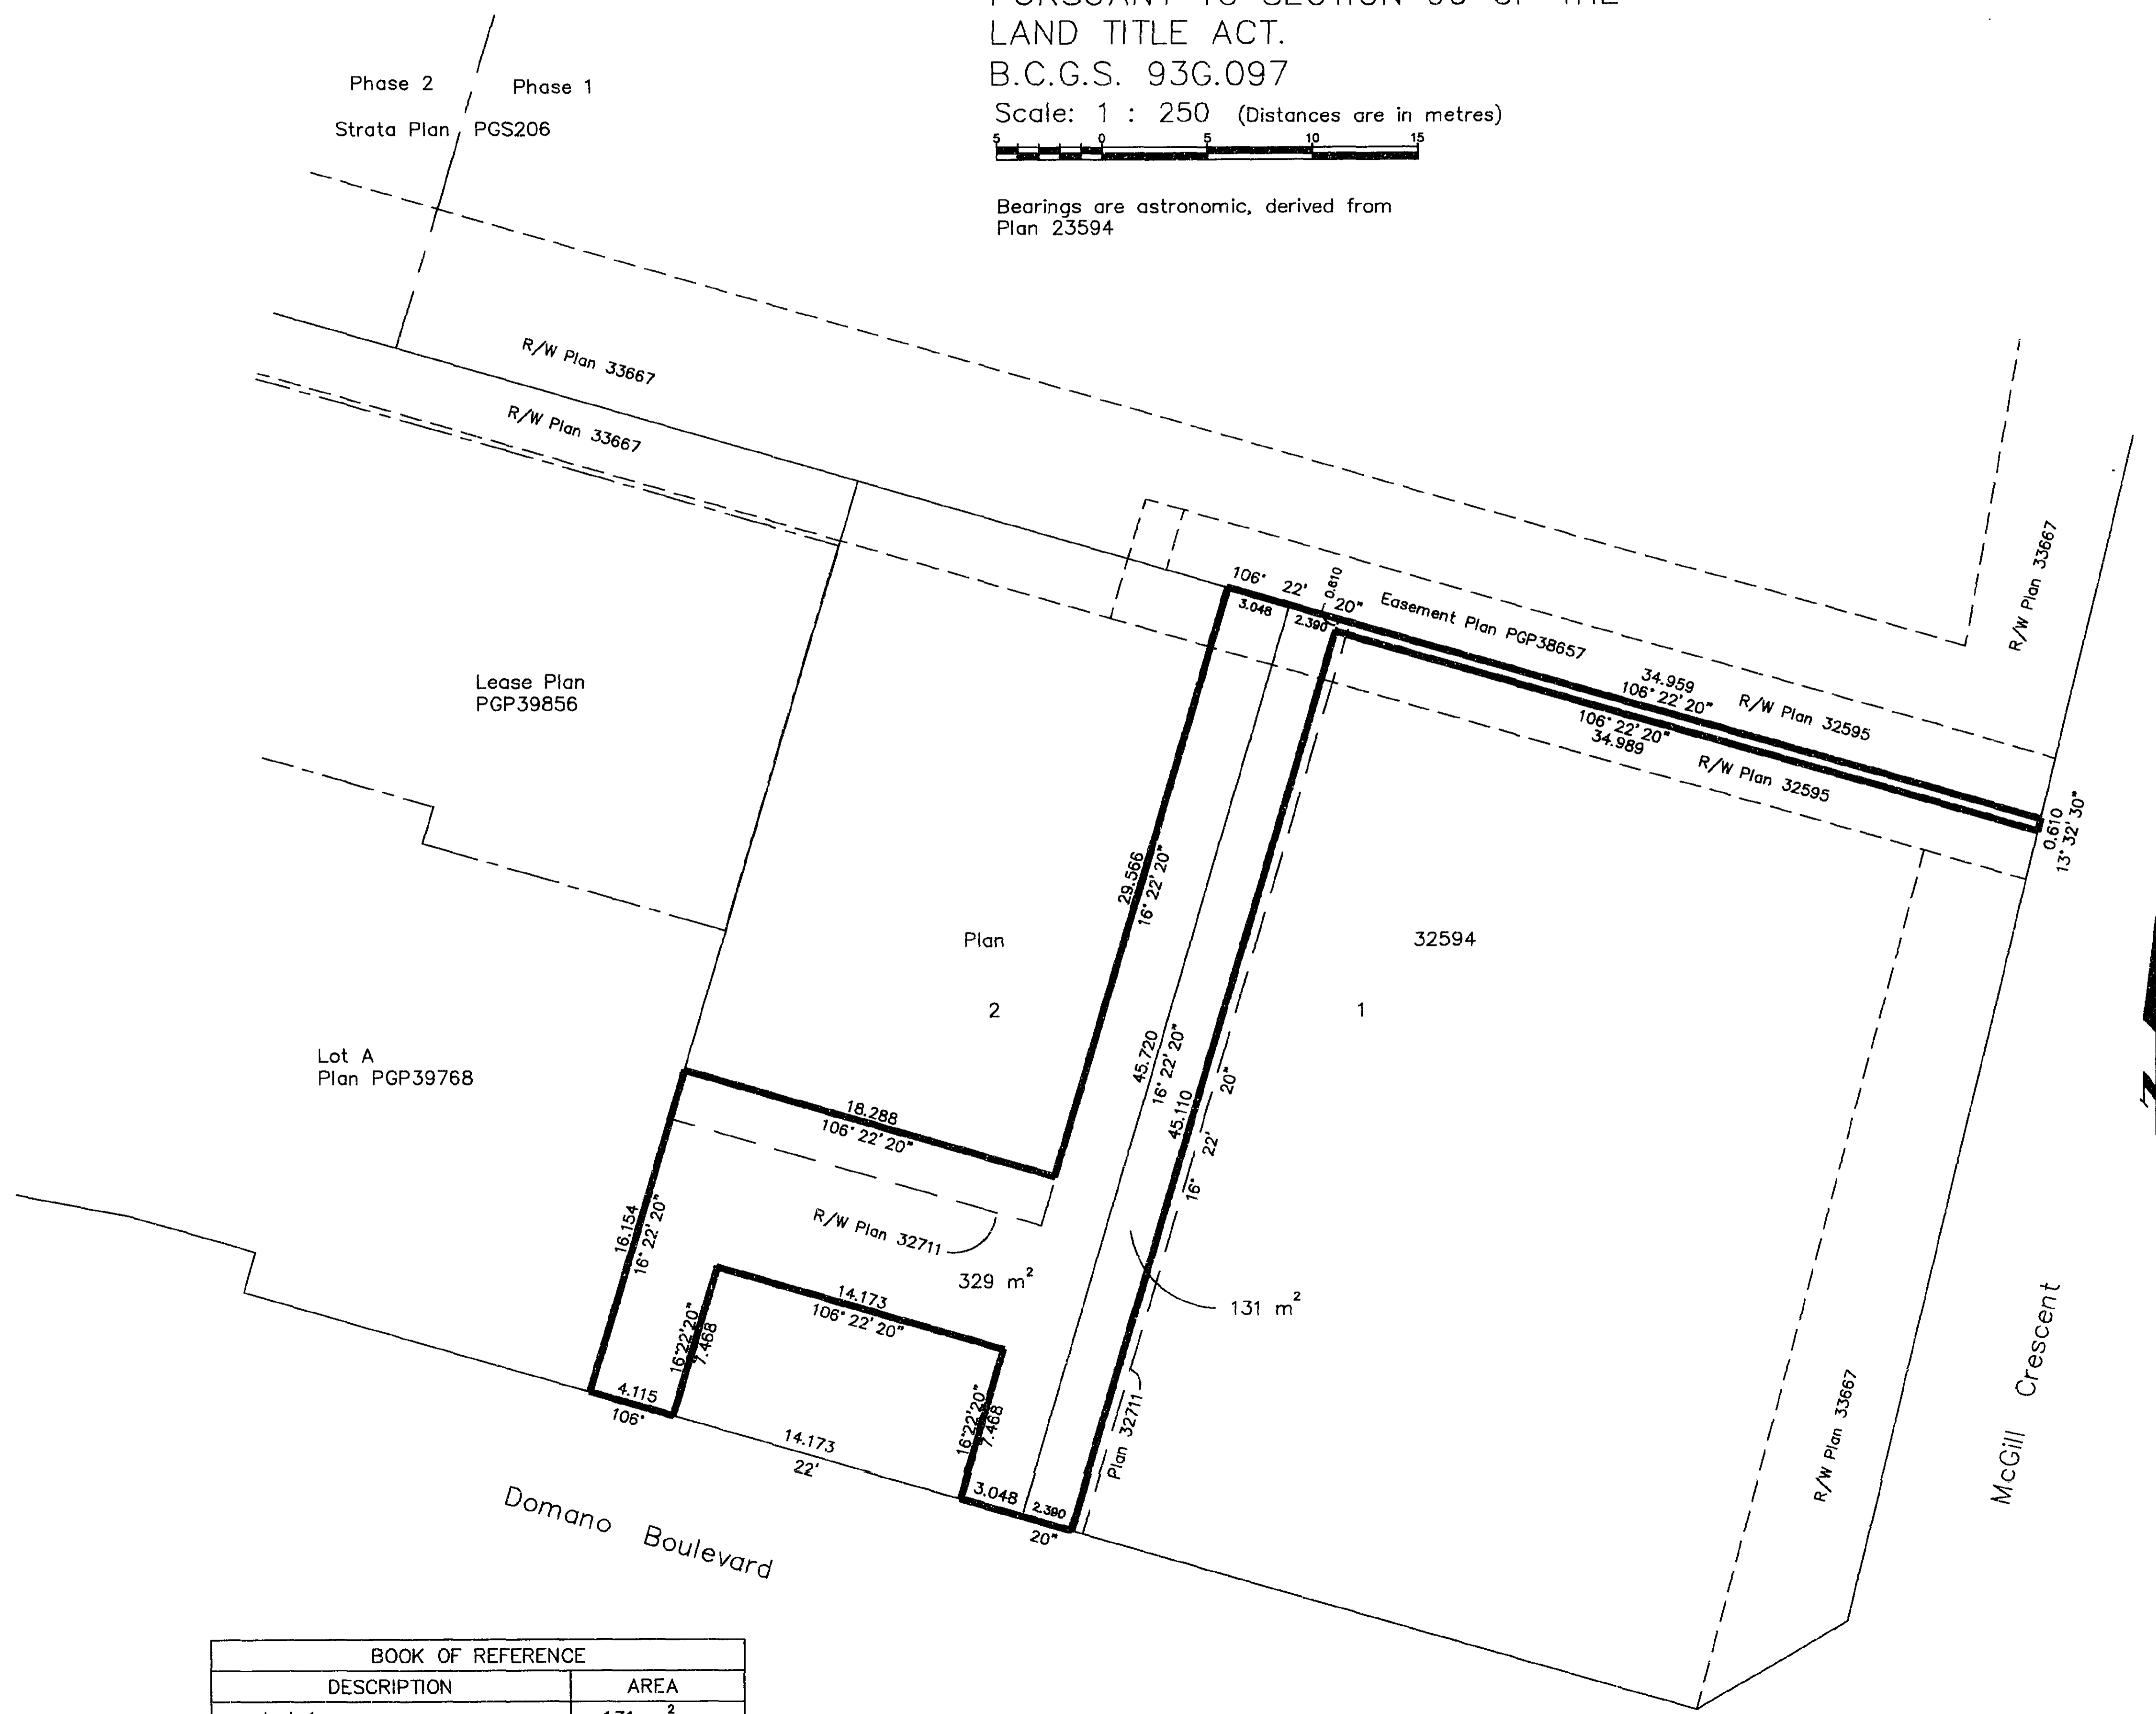

BOOK OF REFERENCE	
DESCRIPTION	AREA
Lot 1	131 m <sup>2</sup>
Lot 2	329 m <sup>2</sup>



Certified Correct  
 According to Land Title Office records  
 this 6th day of June, 1996.

*Dale Keown*  
 Dale Keown, B.C.L.S.  
 LTO Client No. 10008

This plan lies within the Fraser-Fort  
 George Regional District.

**KILBRIDE LAND SURVEYING LTD.**  
 British Columbia Land Surveyors  
 Prince George, B.C.  
 Ph: (604) 562-1196 Fax: 562-3656

F.B.-	D.L.- 753	FILE No. 960359
-------	-----------	-----------------