


26-FF-226

PLAN NO. PGP 40637

Deposited in the Land Title Office at Prince George this 7 day of November 1996

Brian Biggs on
REGISTRAR

PK 45833

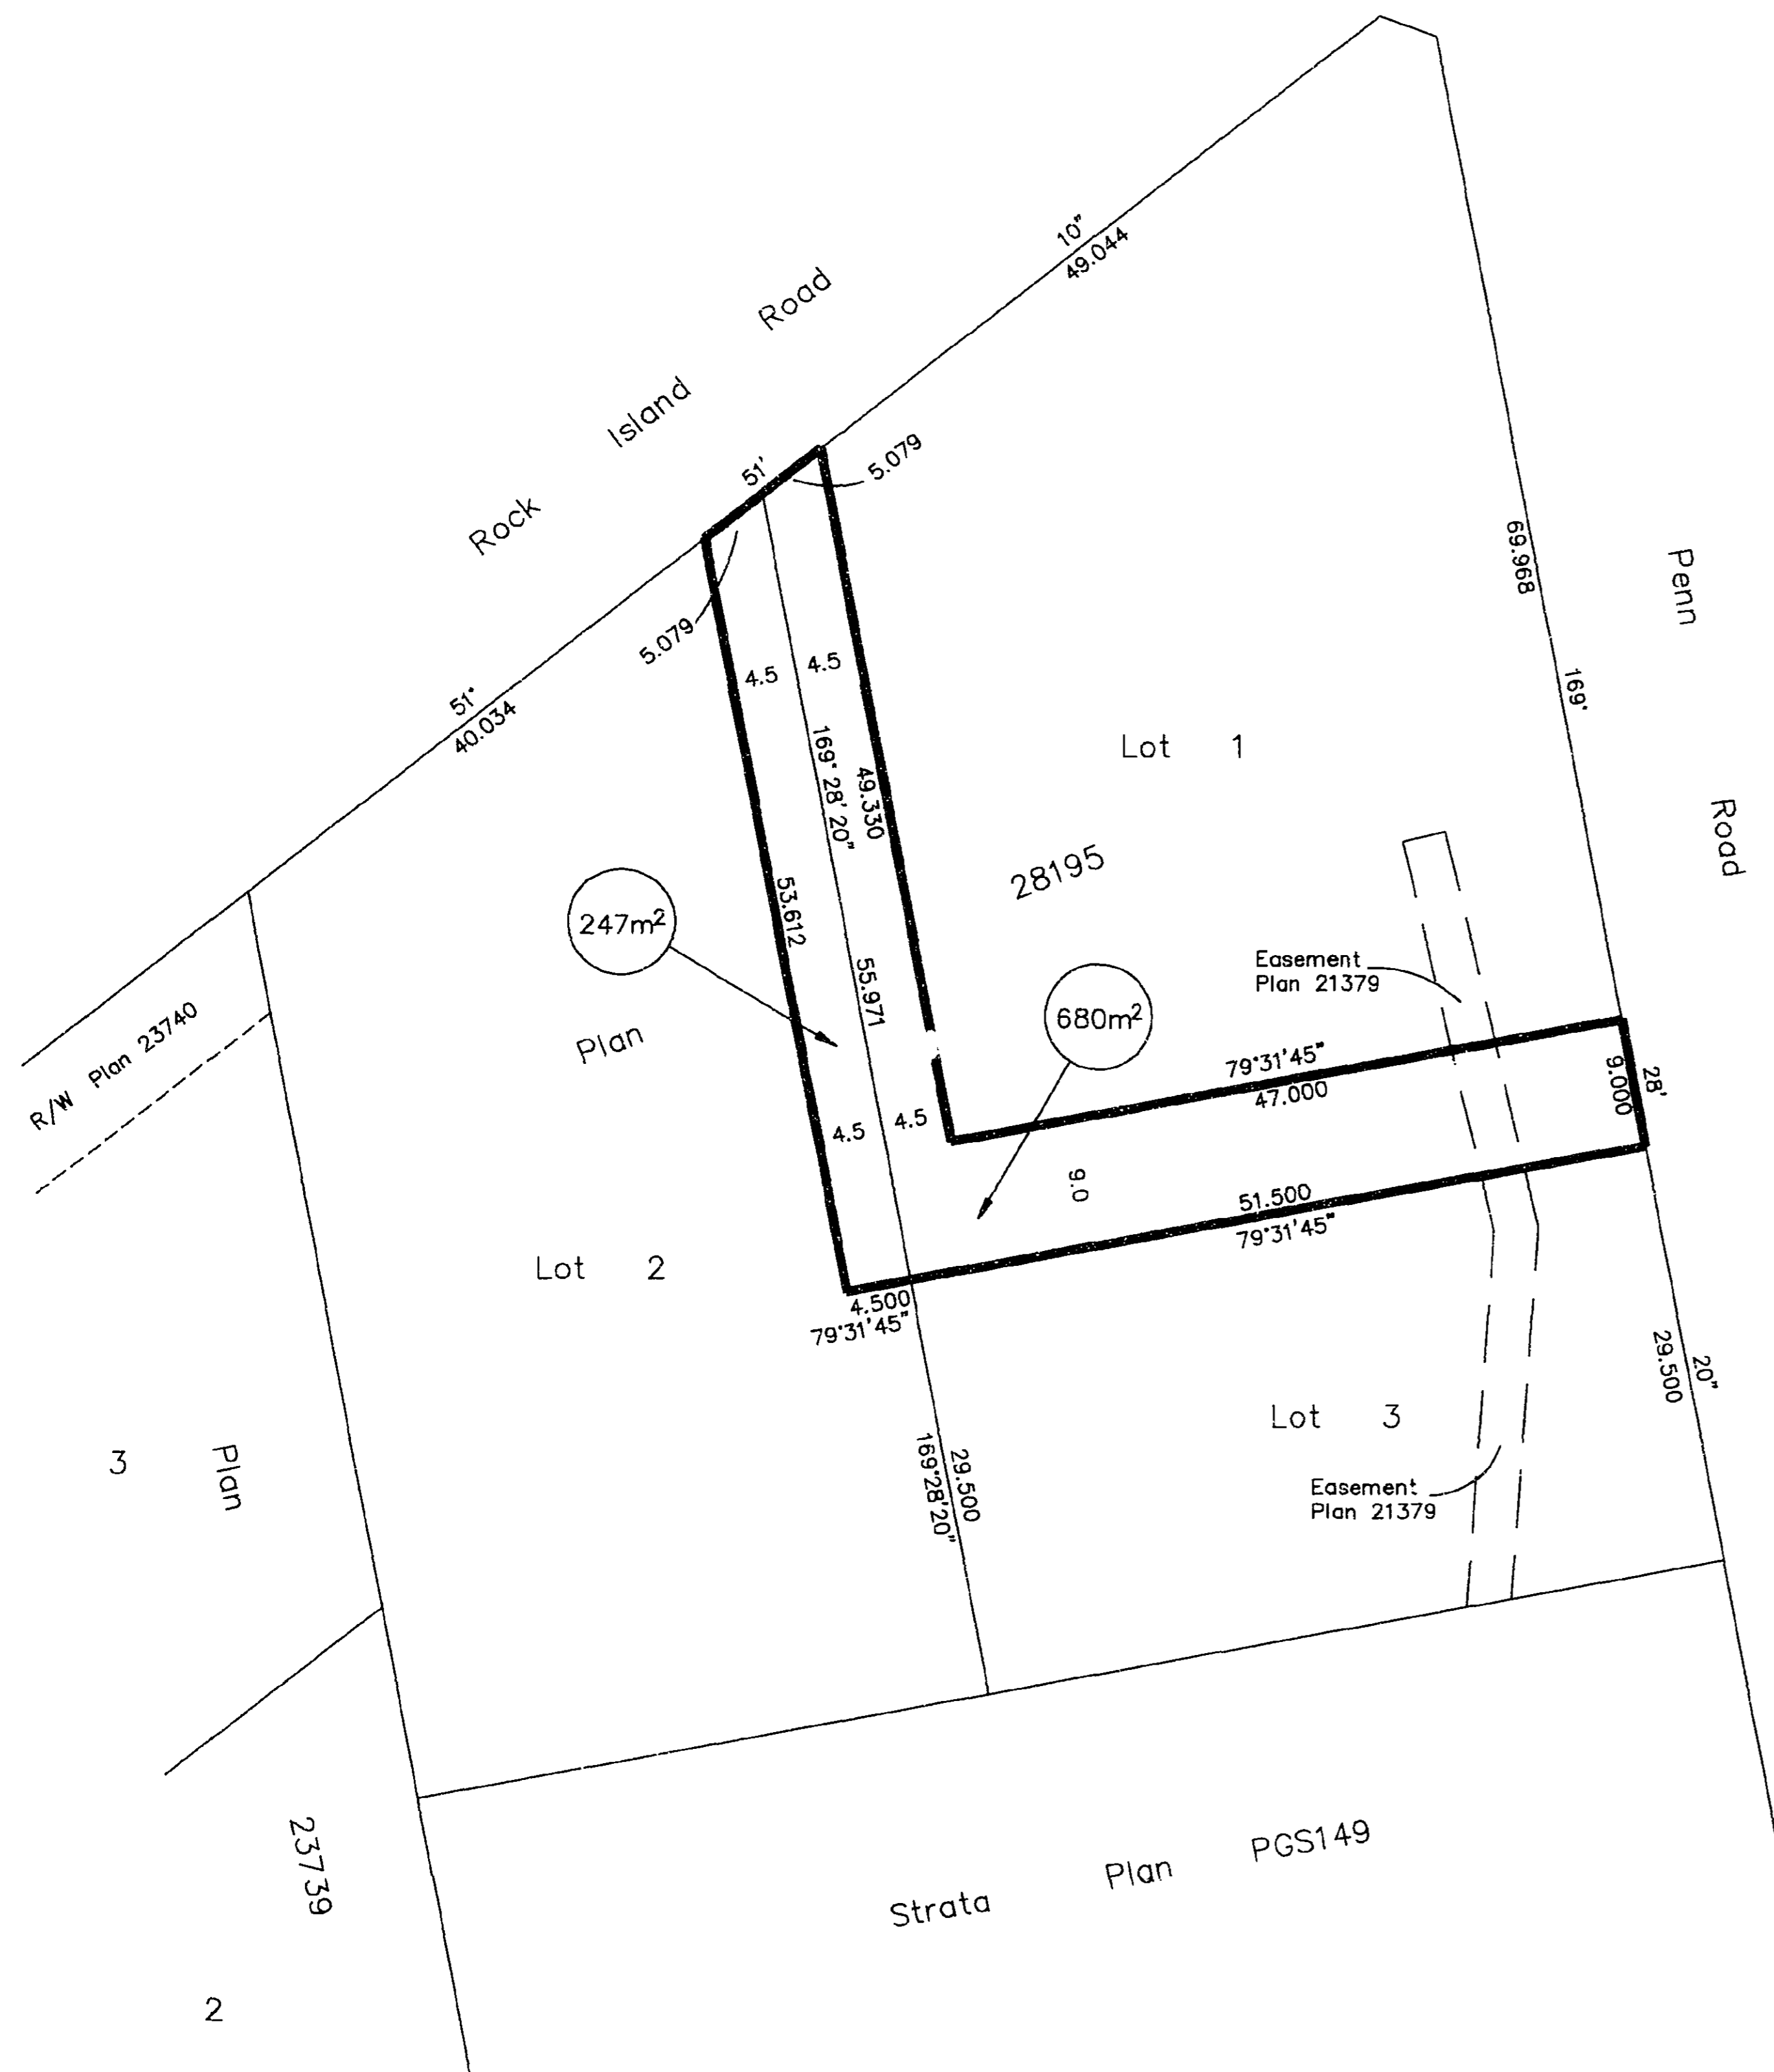

EXPLANATORY PLAN OF EASEMENT IN LOTS 1 & 2, PLAN 28195, DISTRICT LOT 751, CARIBOO DISTRICT. PURSUANT TO SECTION 99(1)(e) OF THE LAND TITLE ACT.

B.C.G.S. 93G.087

Scale: 1 : 500 (Distances are in metres)



BOOK OF REFERENCE		
PID #	DESCRIPTION	AREA
006-074-740	Lot 1, Plan 28195	680m ²
006-074-715	Lot 2, Plan 28195	247m ²

CERTIFIED CORRECT according to Land Title Office records this 8th day of September, 1995.

Dale Keown
Dale Keown B.C.L.S.

This plan lies within the Fraser-Fort George Regional District.

KILBRIDE LAND SURVEYING LTD.
British Columbia Land Surveyors
Prince George, B.C.
Ph: (604) 562-1196 Fax: 562-3656

F.B.- D.L.- 751 REF. NO.- 950681