


26-FF-757

PLAN NO. PGP40870

Deposited in the Land Title Office at Prince George this 31 day of January 1997

Brian Begras / or
REGISTRAR

PL 5658

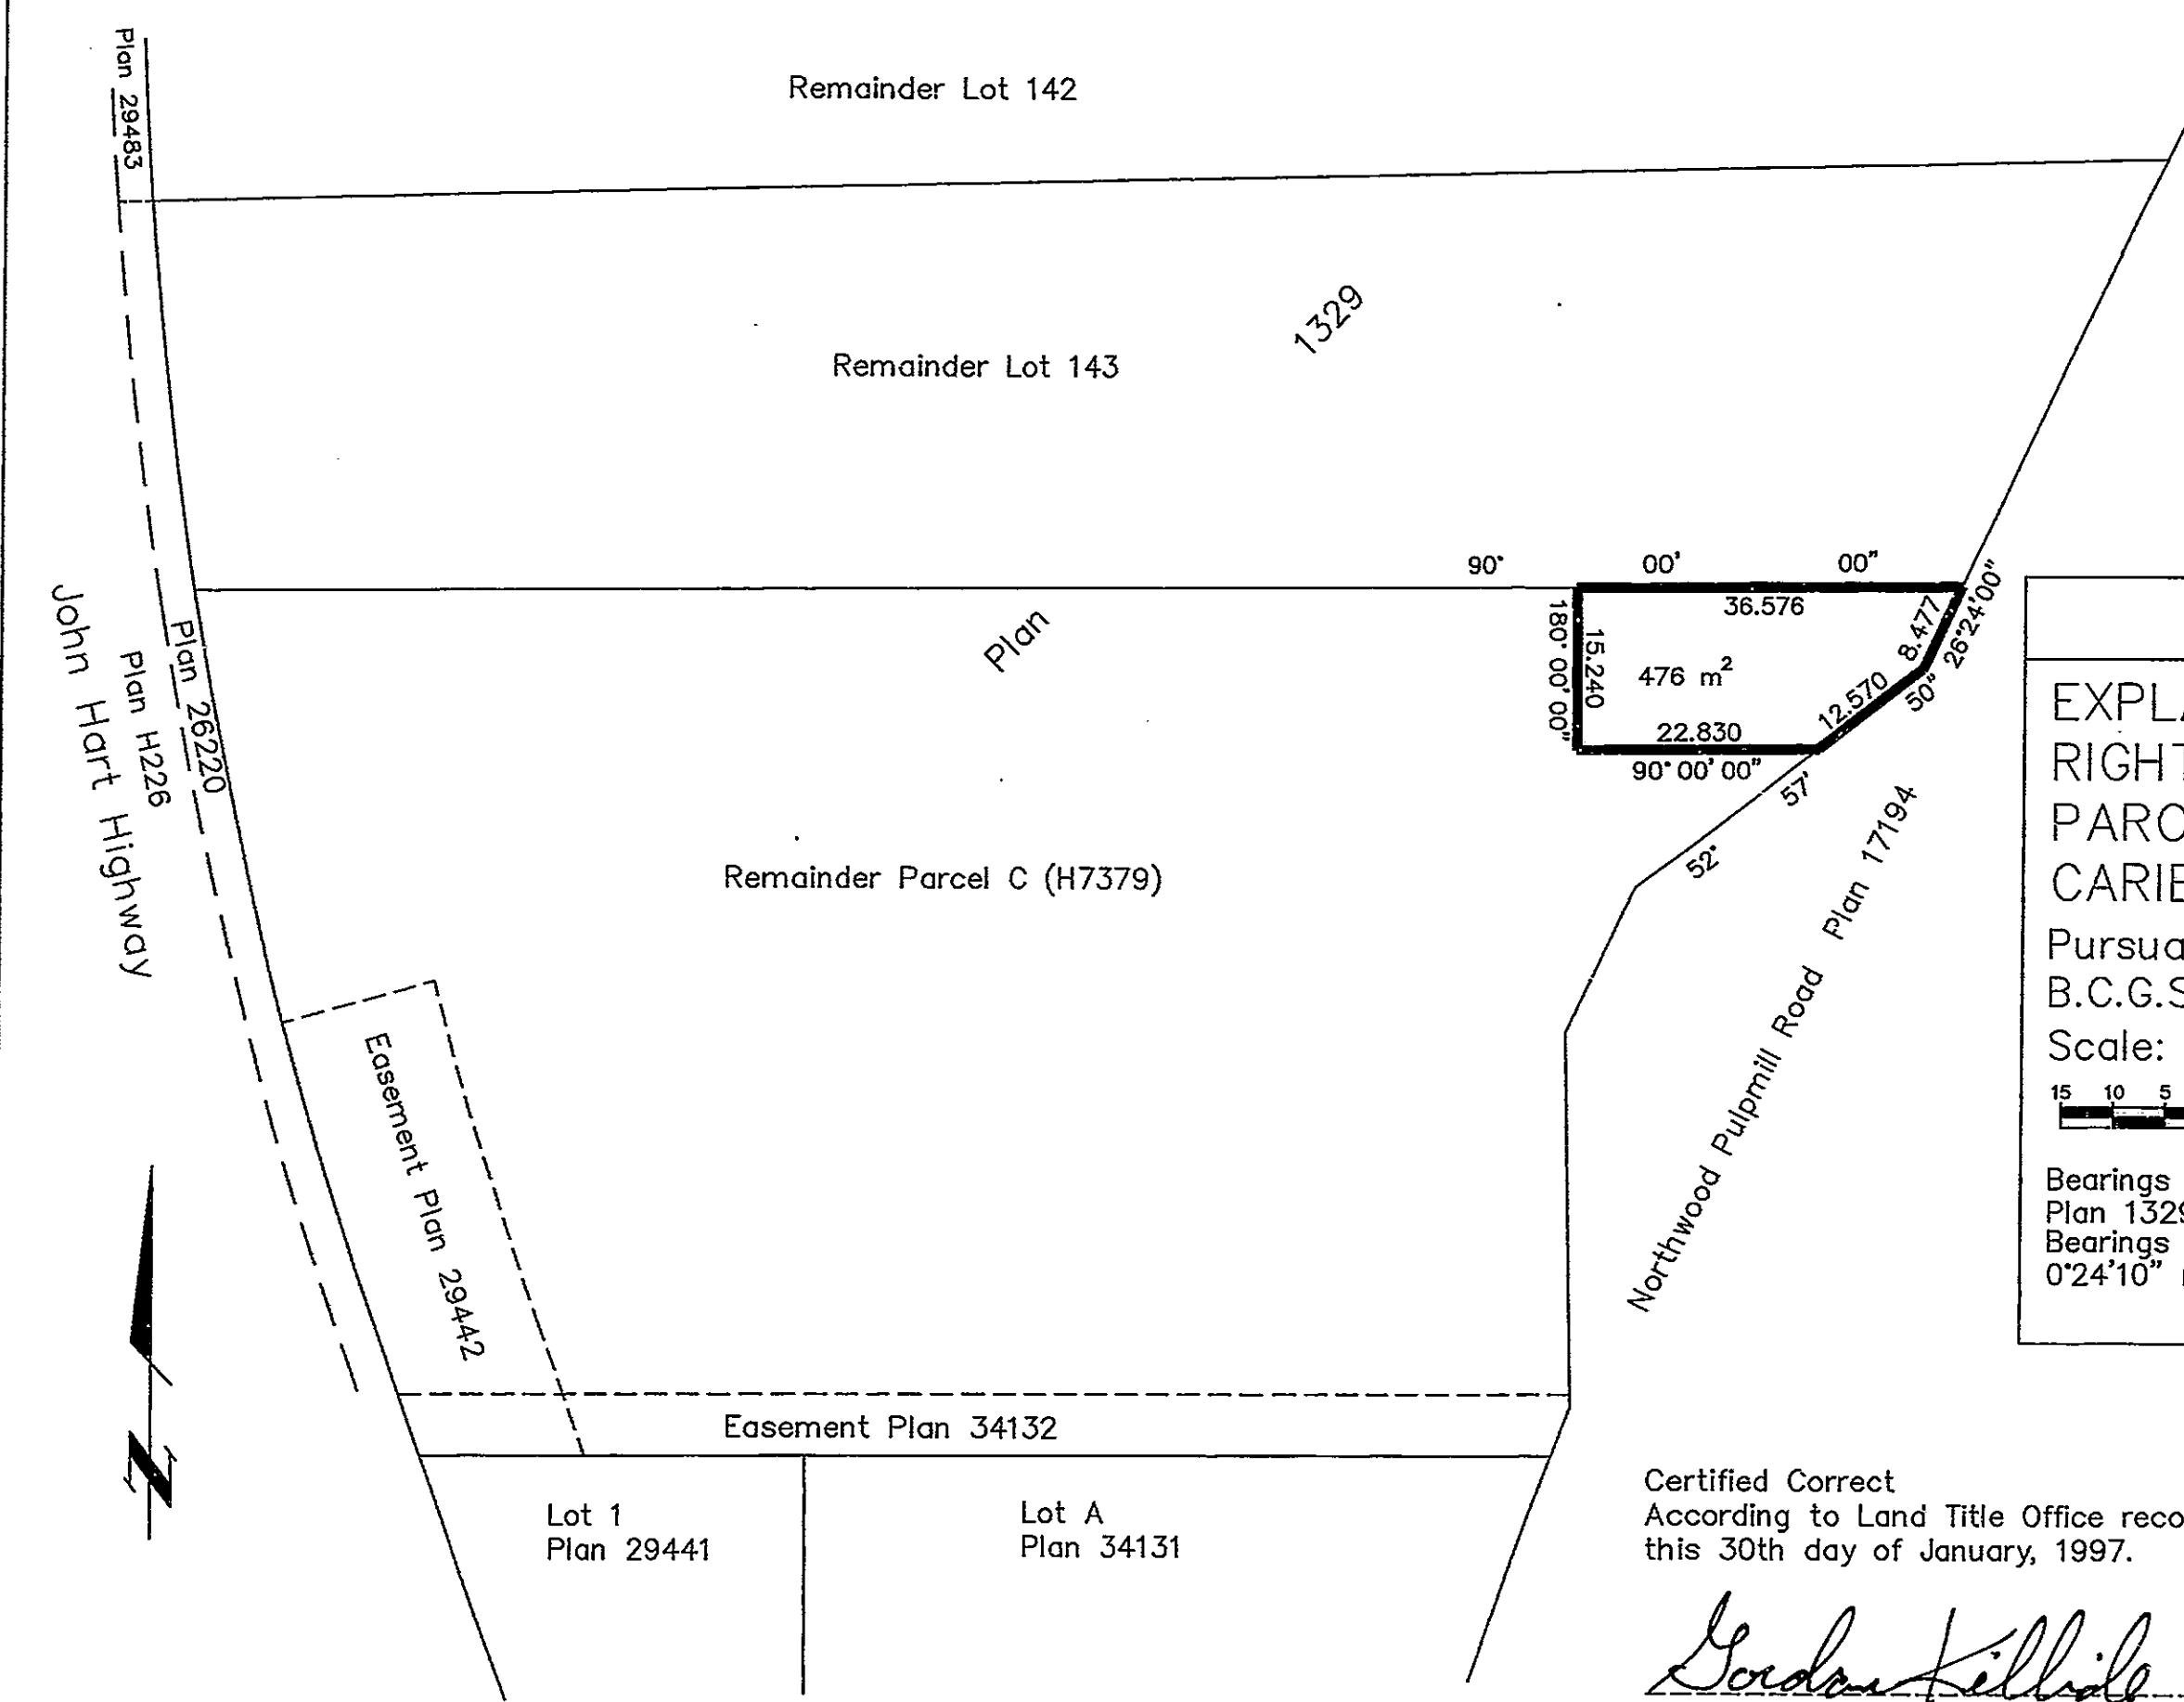

BCTel

EXPLANATORY PLAN OF STATUTORY RIGHT OF WAY IN REMAINDER OF PARCEL C (H7379), DISTRICT LOT 4377 CARIBOO DISTRICT, PLAN 1329.

Pursuant to Section 113 of the Land Title Act. B.C.G.S. 93G.097

Scale: 1 : 750 (Distances are in metres)

Bearings are astronomic, derived from Plan 1329
Bearings from Plan 17194 are rotated 0°24'10" right to match Plan 1329

Certified Correct
According to Land Title Office records this 30th day of January, 1997.

Gordon Kilbride
Gordon Kilbride, B.C.L.S.
LTO Client No. 10909

This plan lies within the Fraser-Fort George Regional District.

KILBRIDE LAND SURVEYING LTD.
British Columbia Land Surveyors
Prince George, B.C.
Ph: (250) 562-1196 Fax: 562-3656

F.B.-	D.L.- 4377	FILE No. 970044
-------	------------	-----------------