

EXPLANATORY PLAN OF EASEMENT OVER PART OF REMAINDER OF LOT 6, PLAN 8698, DISTRICT LOT 633, CARIBOO DISTRICT. Pursuant to Section 99 of the Land Title Act B.C.G.S. 93G.097

PLAN NO. PGP 40960


Deposited in the Land Title Office at Prince George this 20 day of MARCH 1997.

B. Biggs INC
REGISTRAR PL11940

Scale: 1 : 500 (Distances are in metres)



Bearings are astronomic, derived from Plan PGP 40959

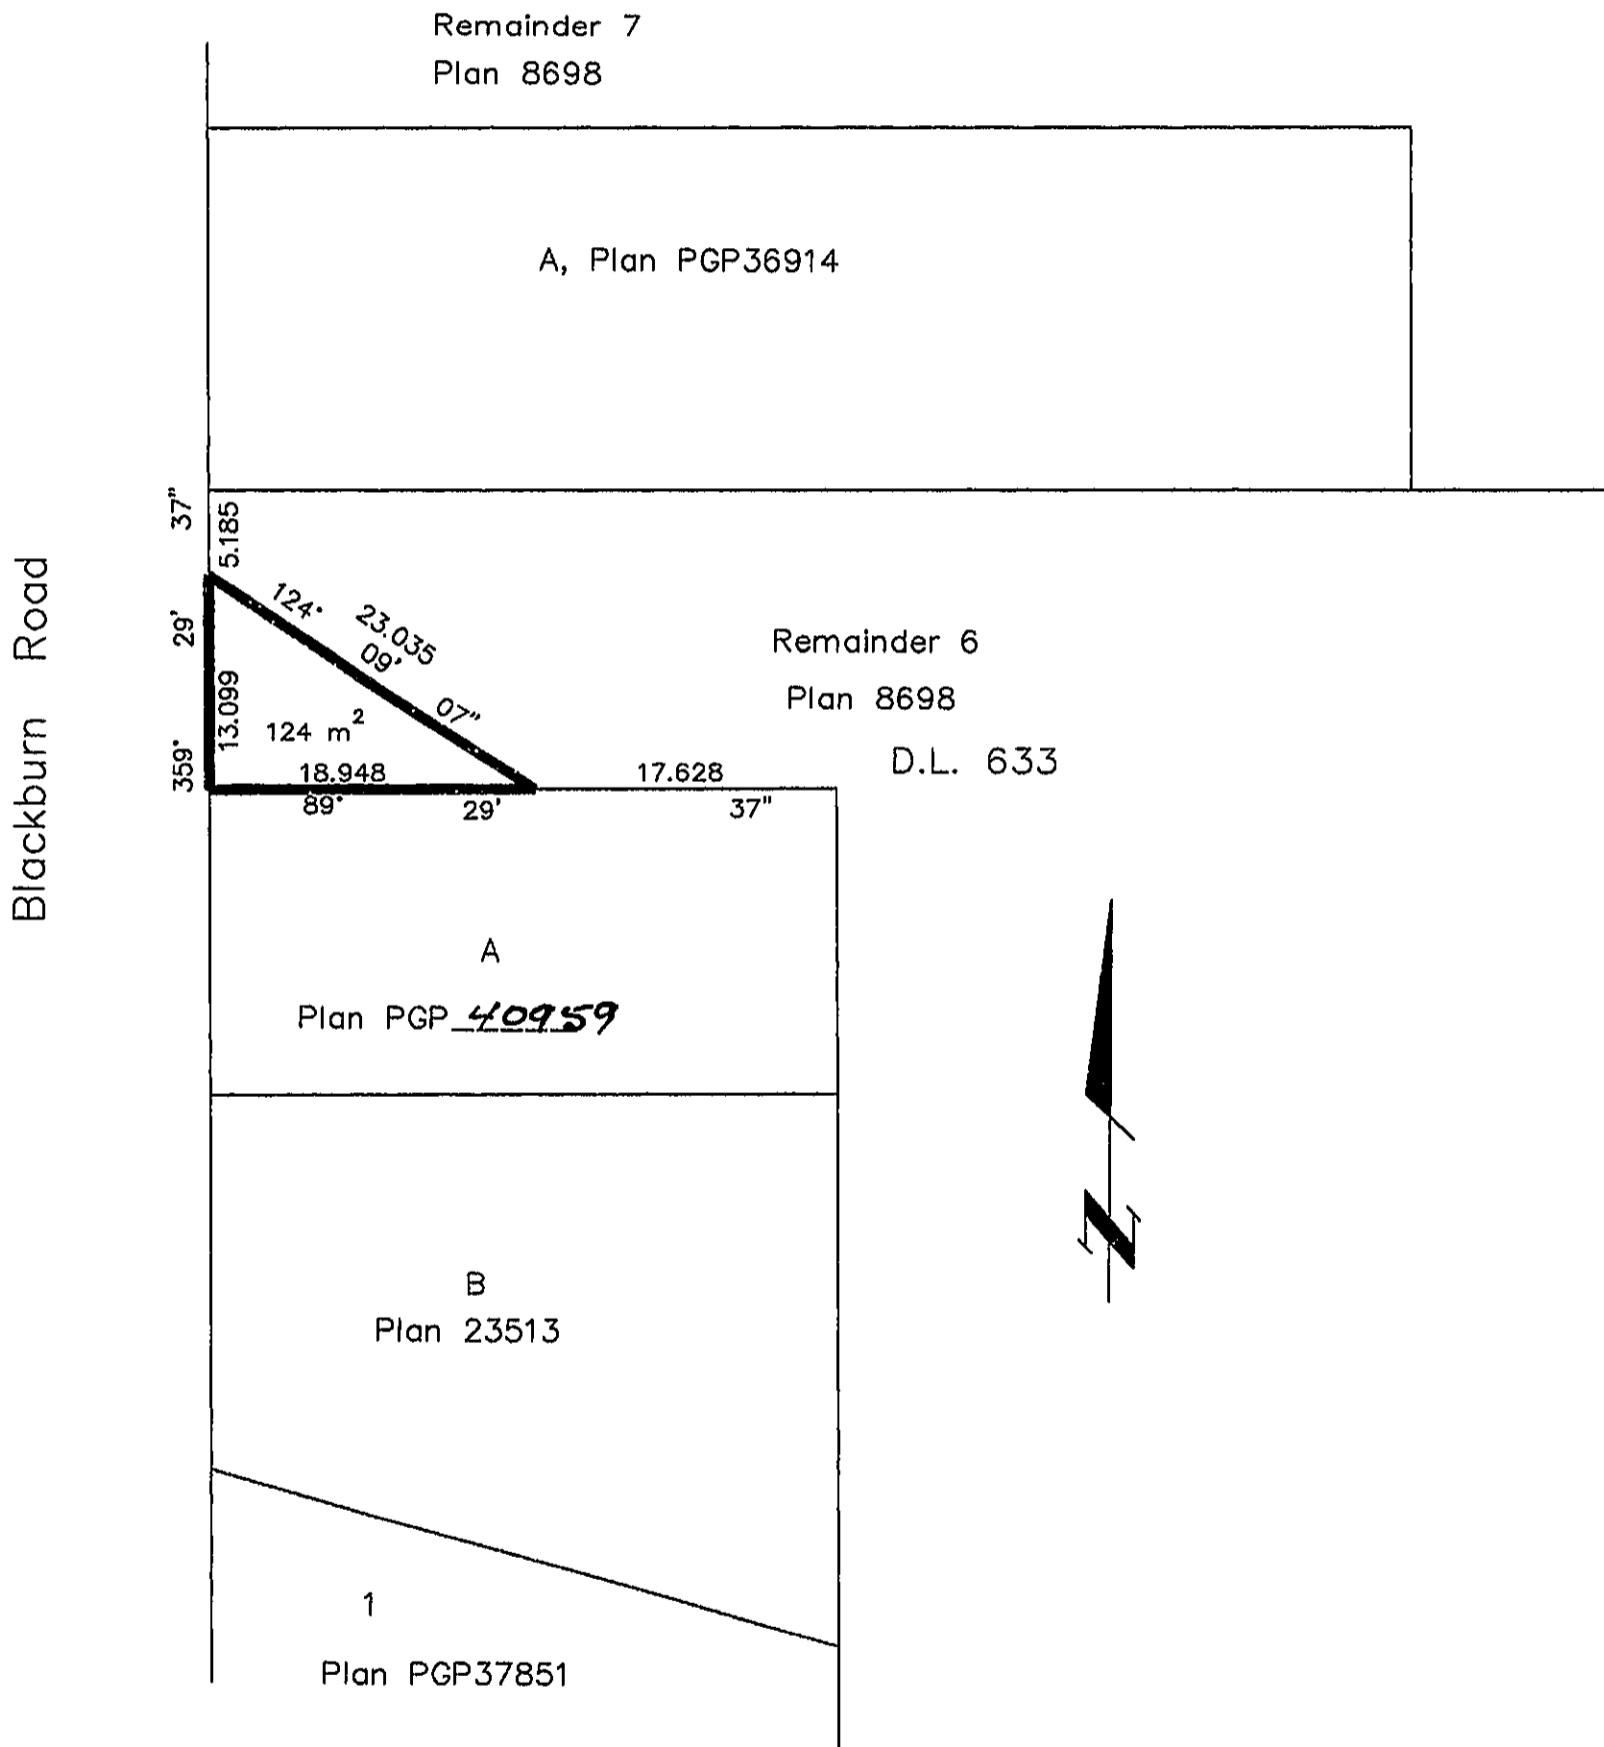

26-FF-226

Certified Correct
According to Land Title Office records
this 21st day of January , 1997.

Gordon Kilbride
Gordon Kilbride, B.C.L.S.
LTO Client No. 10909

This plan lies within the Fraser-Fort George Regional District.

KILBRIDE LAND SURVEYING LTD. British Columbia Land Surveyors Prince George, B.C. Ph: (250) 562-1196 Fax: 562-3656		
F.B.- RA	D.L.- 633	FILE No. 960967RW