

26 FF-226

PGP 41343

EXPLANATORY PLAN
OF EASEMENT ON
LOTS A & B,
PLAN PGP 41342,
DISTRICT LOT 2003,
CARIBOO DISTRICT.

PLAN NO. PGP 41343

Deposited in the Land Title Office at Prince
George this 27 day of June 1997.


B. Bigs Per: *ff*
REGISTRAR

PL 37108 023-803-819
 023-803-827

Pursuant to Section 99(1)(e) of the
Land Title Act.

B.C.G.S. 93G.087

Scale: 1 : 750 (Distances are in metres)

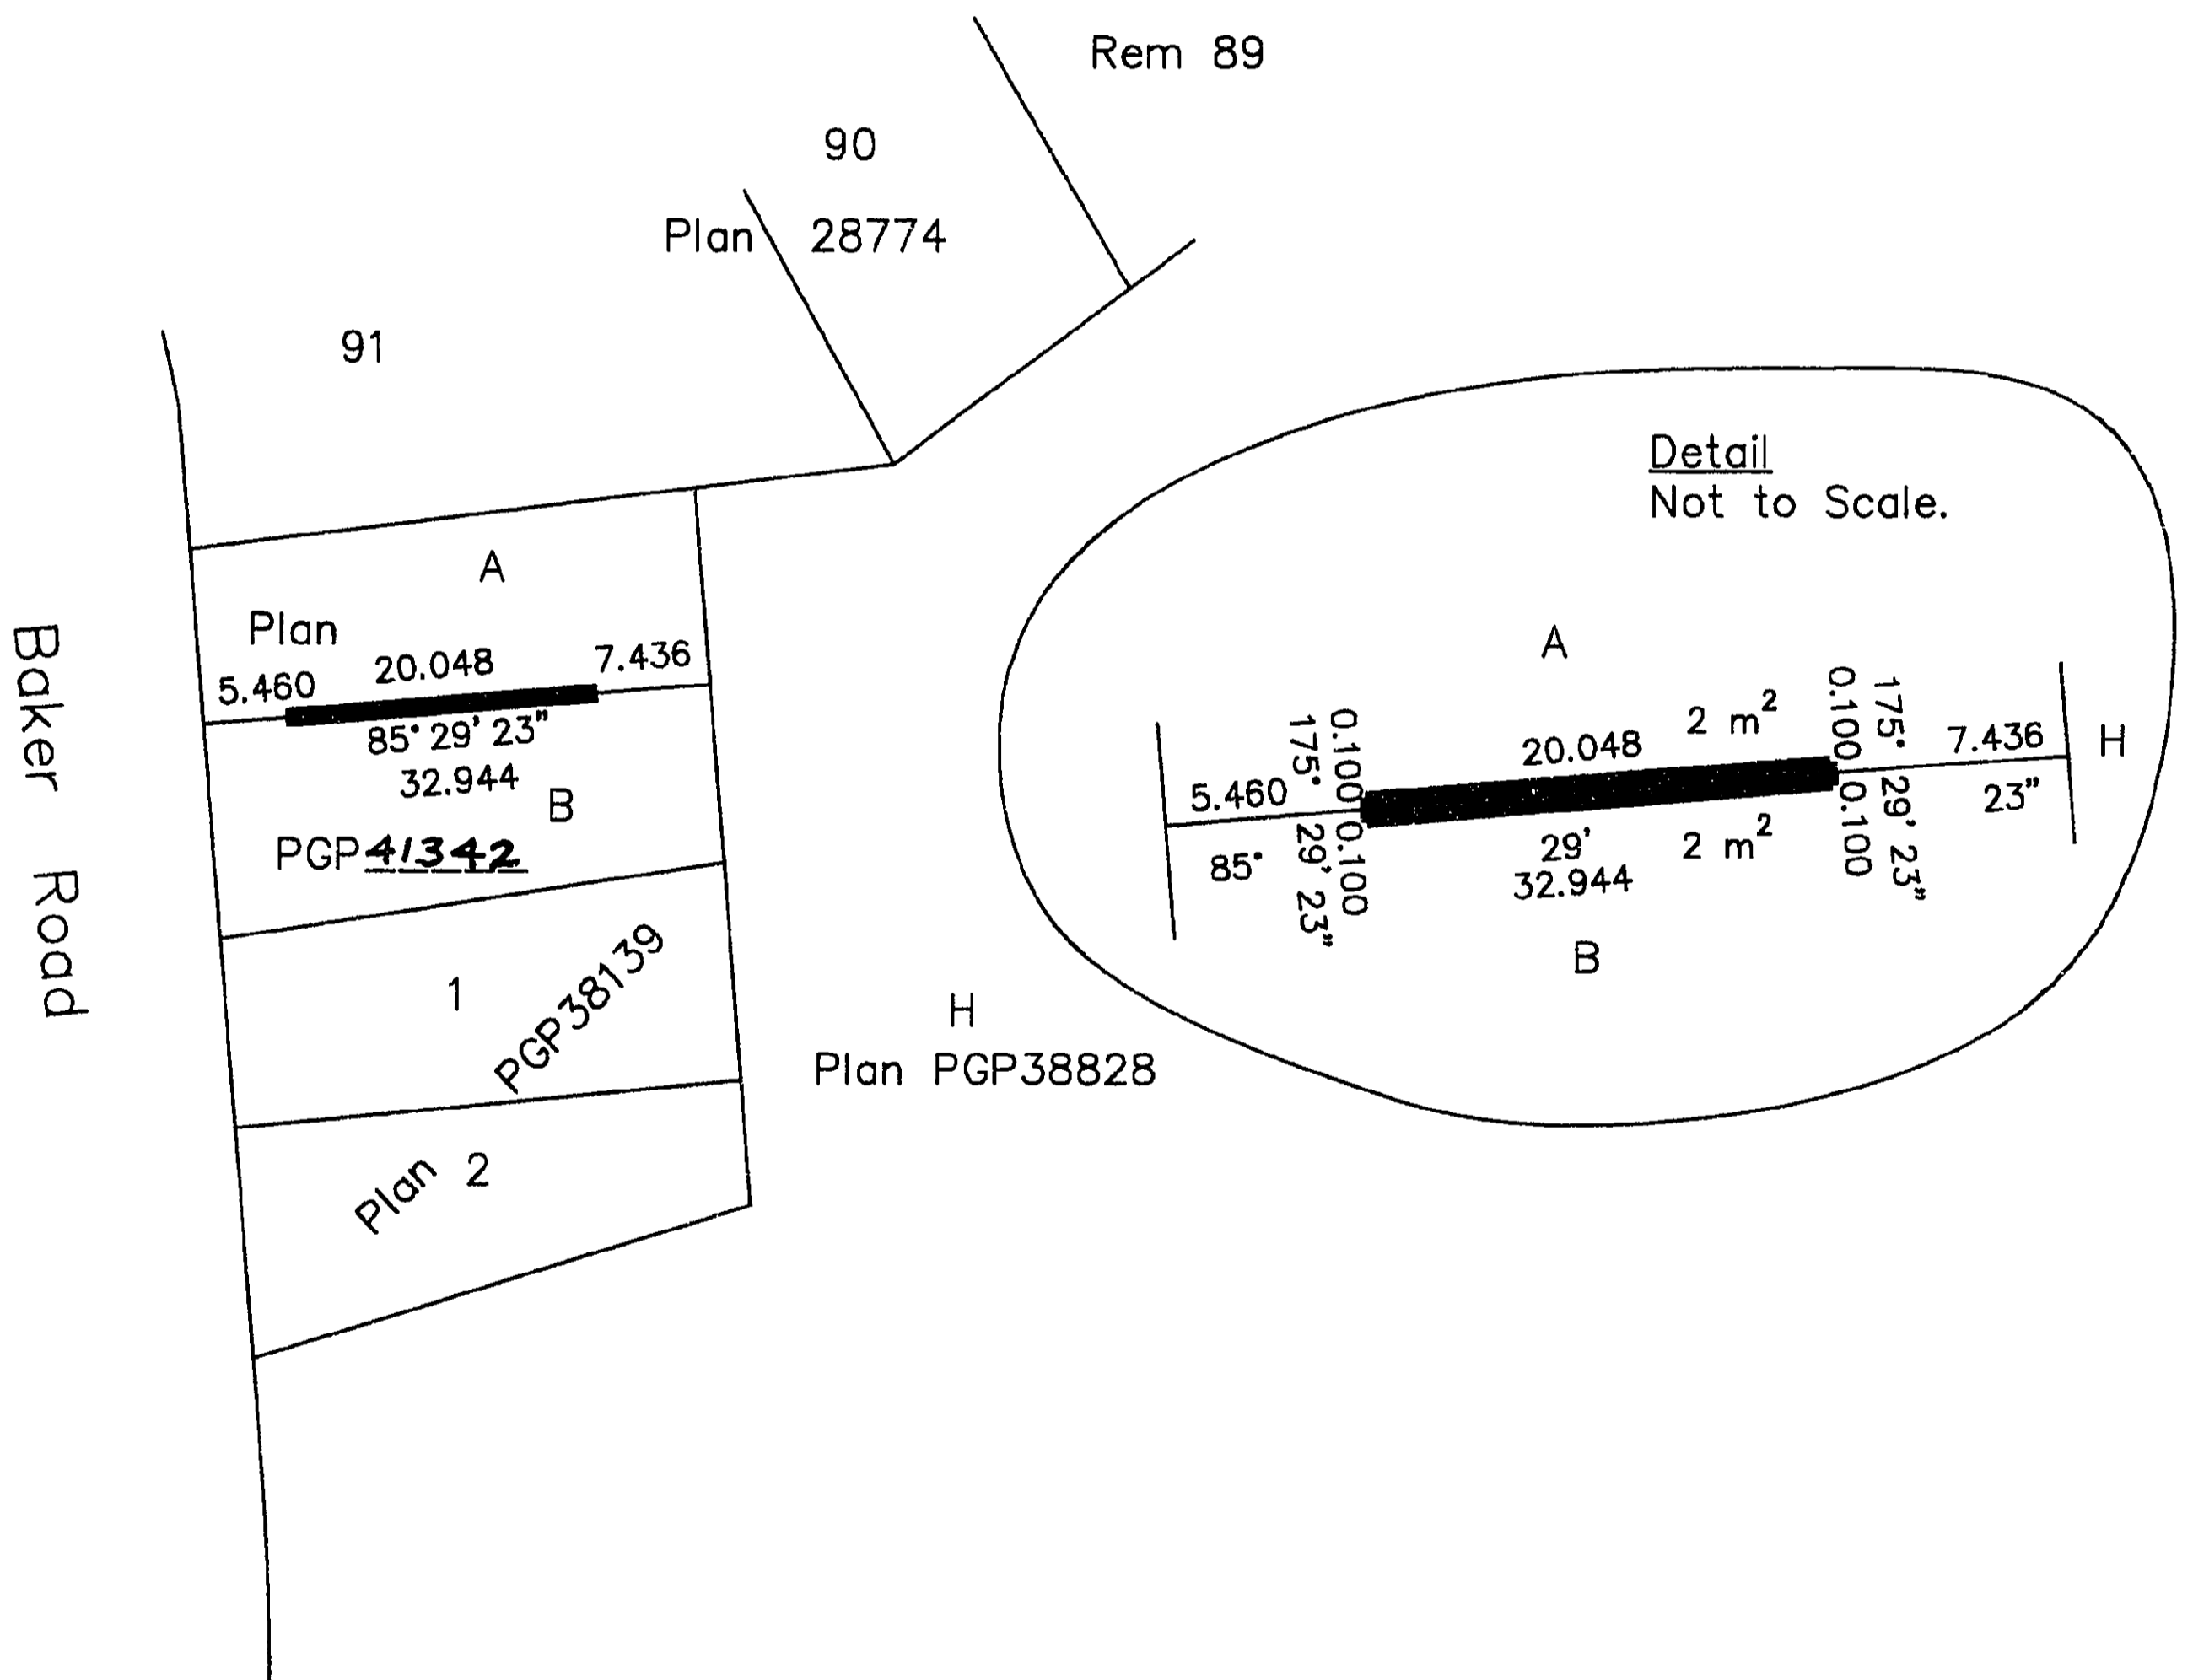

Certified Correct
According to Land Title Office records
this 19th day of February, 1997.

Gordon Kilbride

Gordon Kilbride, B.C.L.S.
LTO Client No. 10909

This plan lies within the Fraser-Fort
George Regional District.

KILBRIDE LAND SURVEYING LTD. British Columbia Land Surveyors Prince George, B.C. Ph: (250) 562-1196 Fax: 562-3656		
F.B.- V071	D.L.- 2003	FILE No. 960793E