

26FF-226

EXPLANATORY PLAN OF STATUTORY
RIGHT OF WAY ON LOT 1,
PLAN PGP 41619, DISTRICT LOT 635,
CARIBOO DISTRICT.


PLAN NO. PGP 41621

Deposited in the Land Title Office at Prince
George this 12 day of September 1997

Pursuant to Section 113 of The Land Title Act.
B.C.G.S. 93G.087

----- "Linda Kilbride" MK
REGISTRAR PL51525

Scale: 1 : 500 (Distances are in metres)

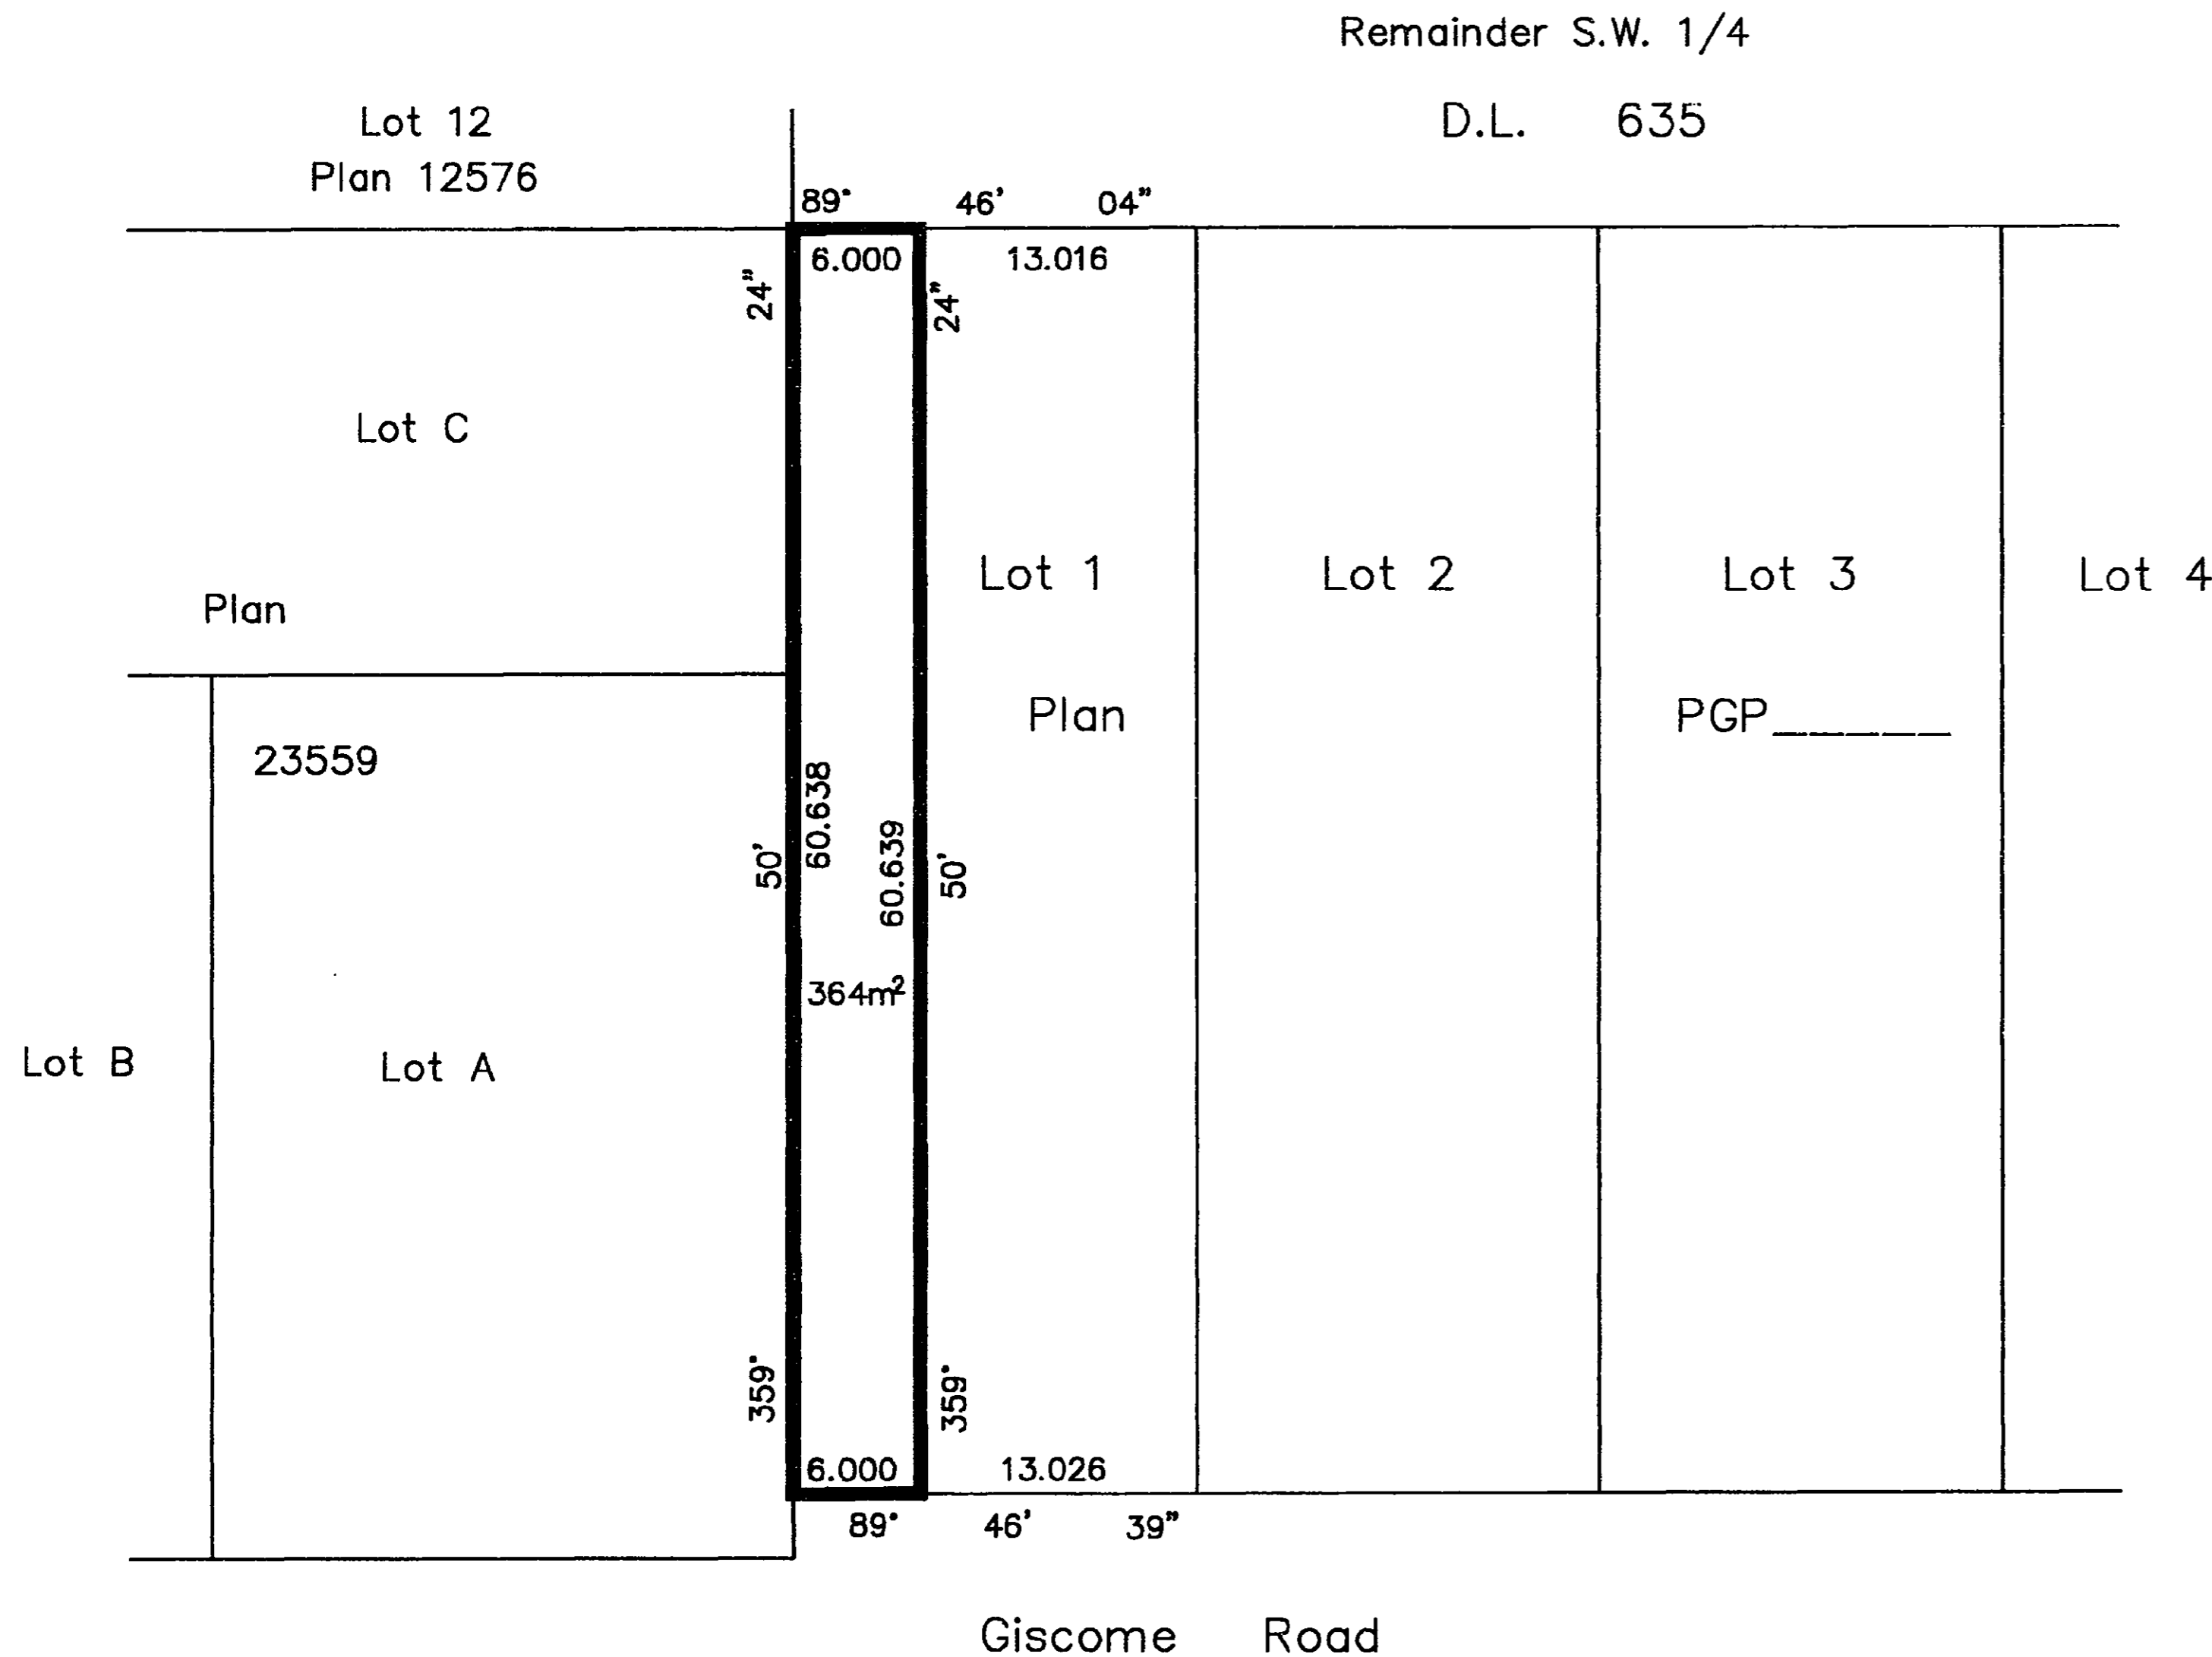

Certified Correct, according to
Land Title Office Records.
This 13th day of August, 1997.

Dale Keown

Dale Keown, B.C.L.S.
LTO Client No. 010908

This plan lies within the Fraser-Fort
George Regional District.

KILBRIDE LAND SURVEYING LTD.
British Columbia Land Surveyors
Prince George, B.C.
Ph: (250) 562-1196 Fax: 562-3656

F.B.- VZ10 | D.L.- 635 | File No. -970370RW