

EXPLANATORY PLAN OF  
EASEMENTS ON LOTS A AND B,  
PLAN PGP41636, DISTRICT LOT 936,  
CARIBOO DISTRICT.

PLAN NO. PGP 41659

Deposited in the Land Title Office at Prince  
George this 23 day of Sept 1997

Pursuant to Section 99 of the  
Land Title Act.

Linda T. Kilbride / dg  
REGISTRAR

B.C.G.S. 93G.097

PL 53451


Scale: 1 : 750 (Distances are in metres)



Bearings are astronomic, derived from  
Plan PGP41636

**26-FF-226**

BOOK OF REFERENCE	
DESCRIPTION	AREA
Lot A, Plan PGP41636	120 m <sup>2</sup>
Lot B, Plan PGP41636	0.109 ha

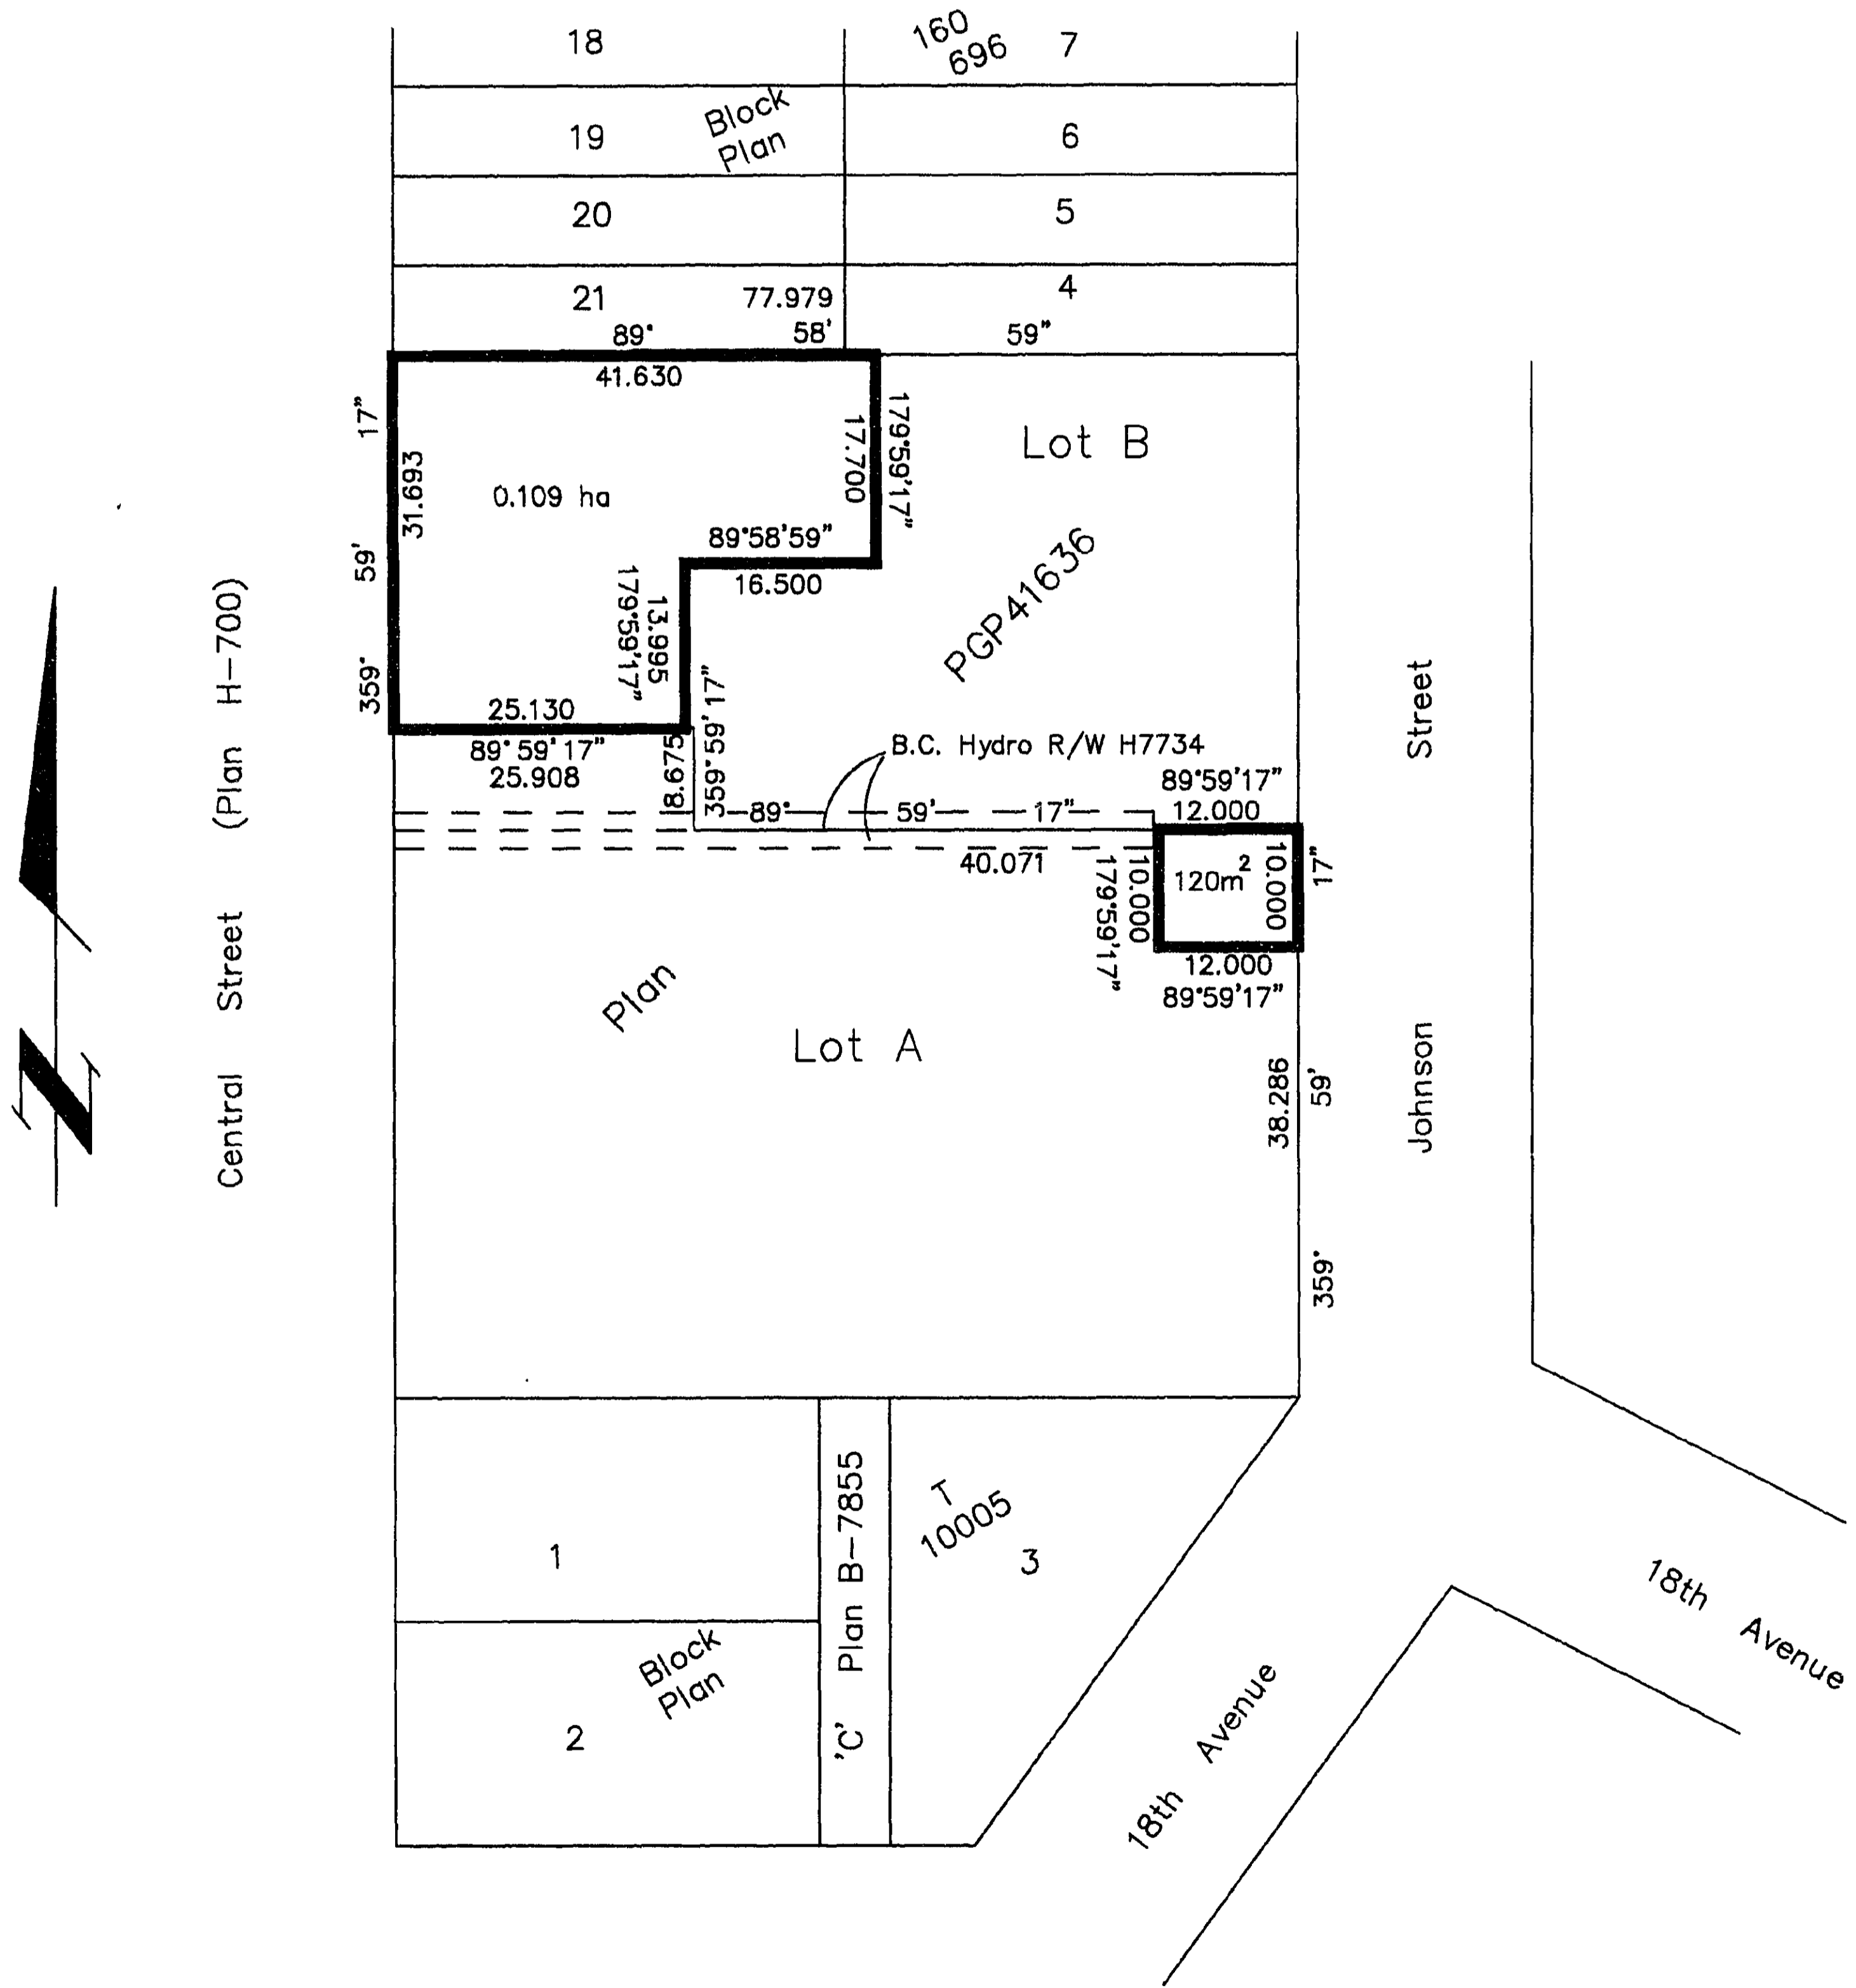

Certified Correct  
According to Land Title Office records  
this 19th day of September, 1997.

Gordon Kilbride

Gordon Kilbride, B.C.L.S.  
LTO Client No. 10909

This plan lies within the Fraser-Fort  
George Regional District.

<b>KILBRIDE LAND SURVEYING LTD.</b> British Columbia Land Surveyors Prince George, B.C. Ph: (250) 562-1196 Fax: 562-3656		
F.B.-	D.L.- 936	FILE No. 92064E