


# 26FF-226

PLAN NO. PGP 41693


Deposited in the Land Title Office at Prince George this 28 day of October, 1997.

*L. Kilbride*  
Registrar

PL56684 015-965-481  
015-814-254  
015-764-698  
015-764-656  
015-772-910

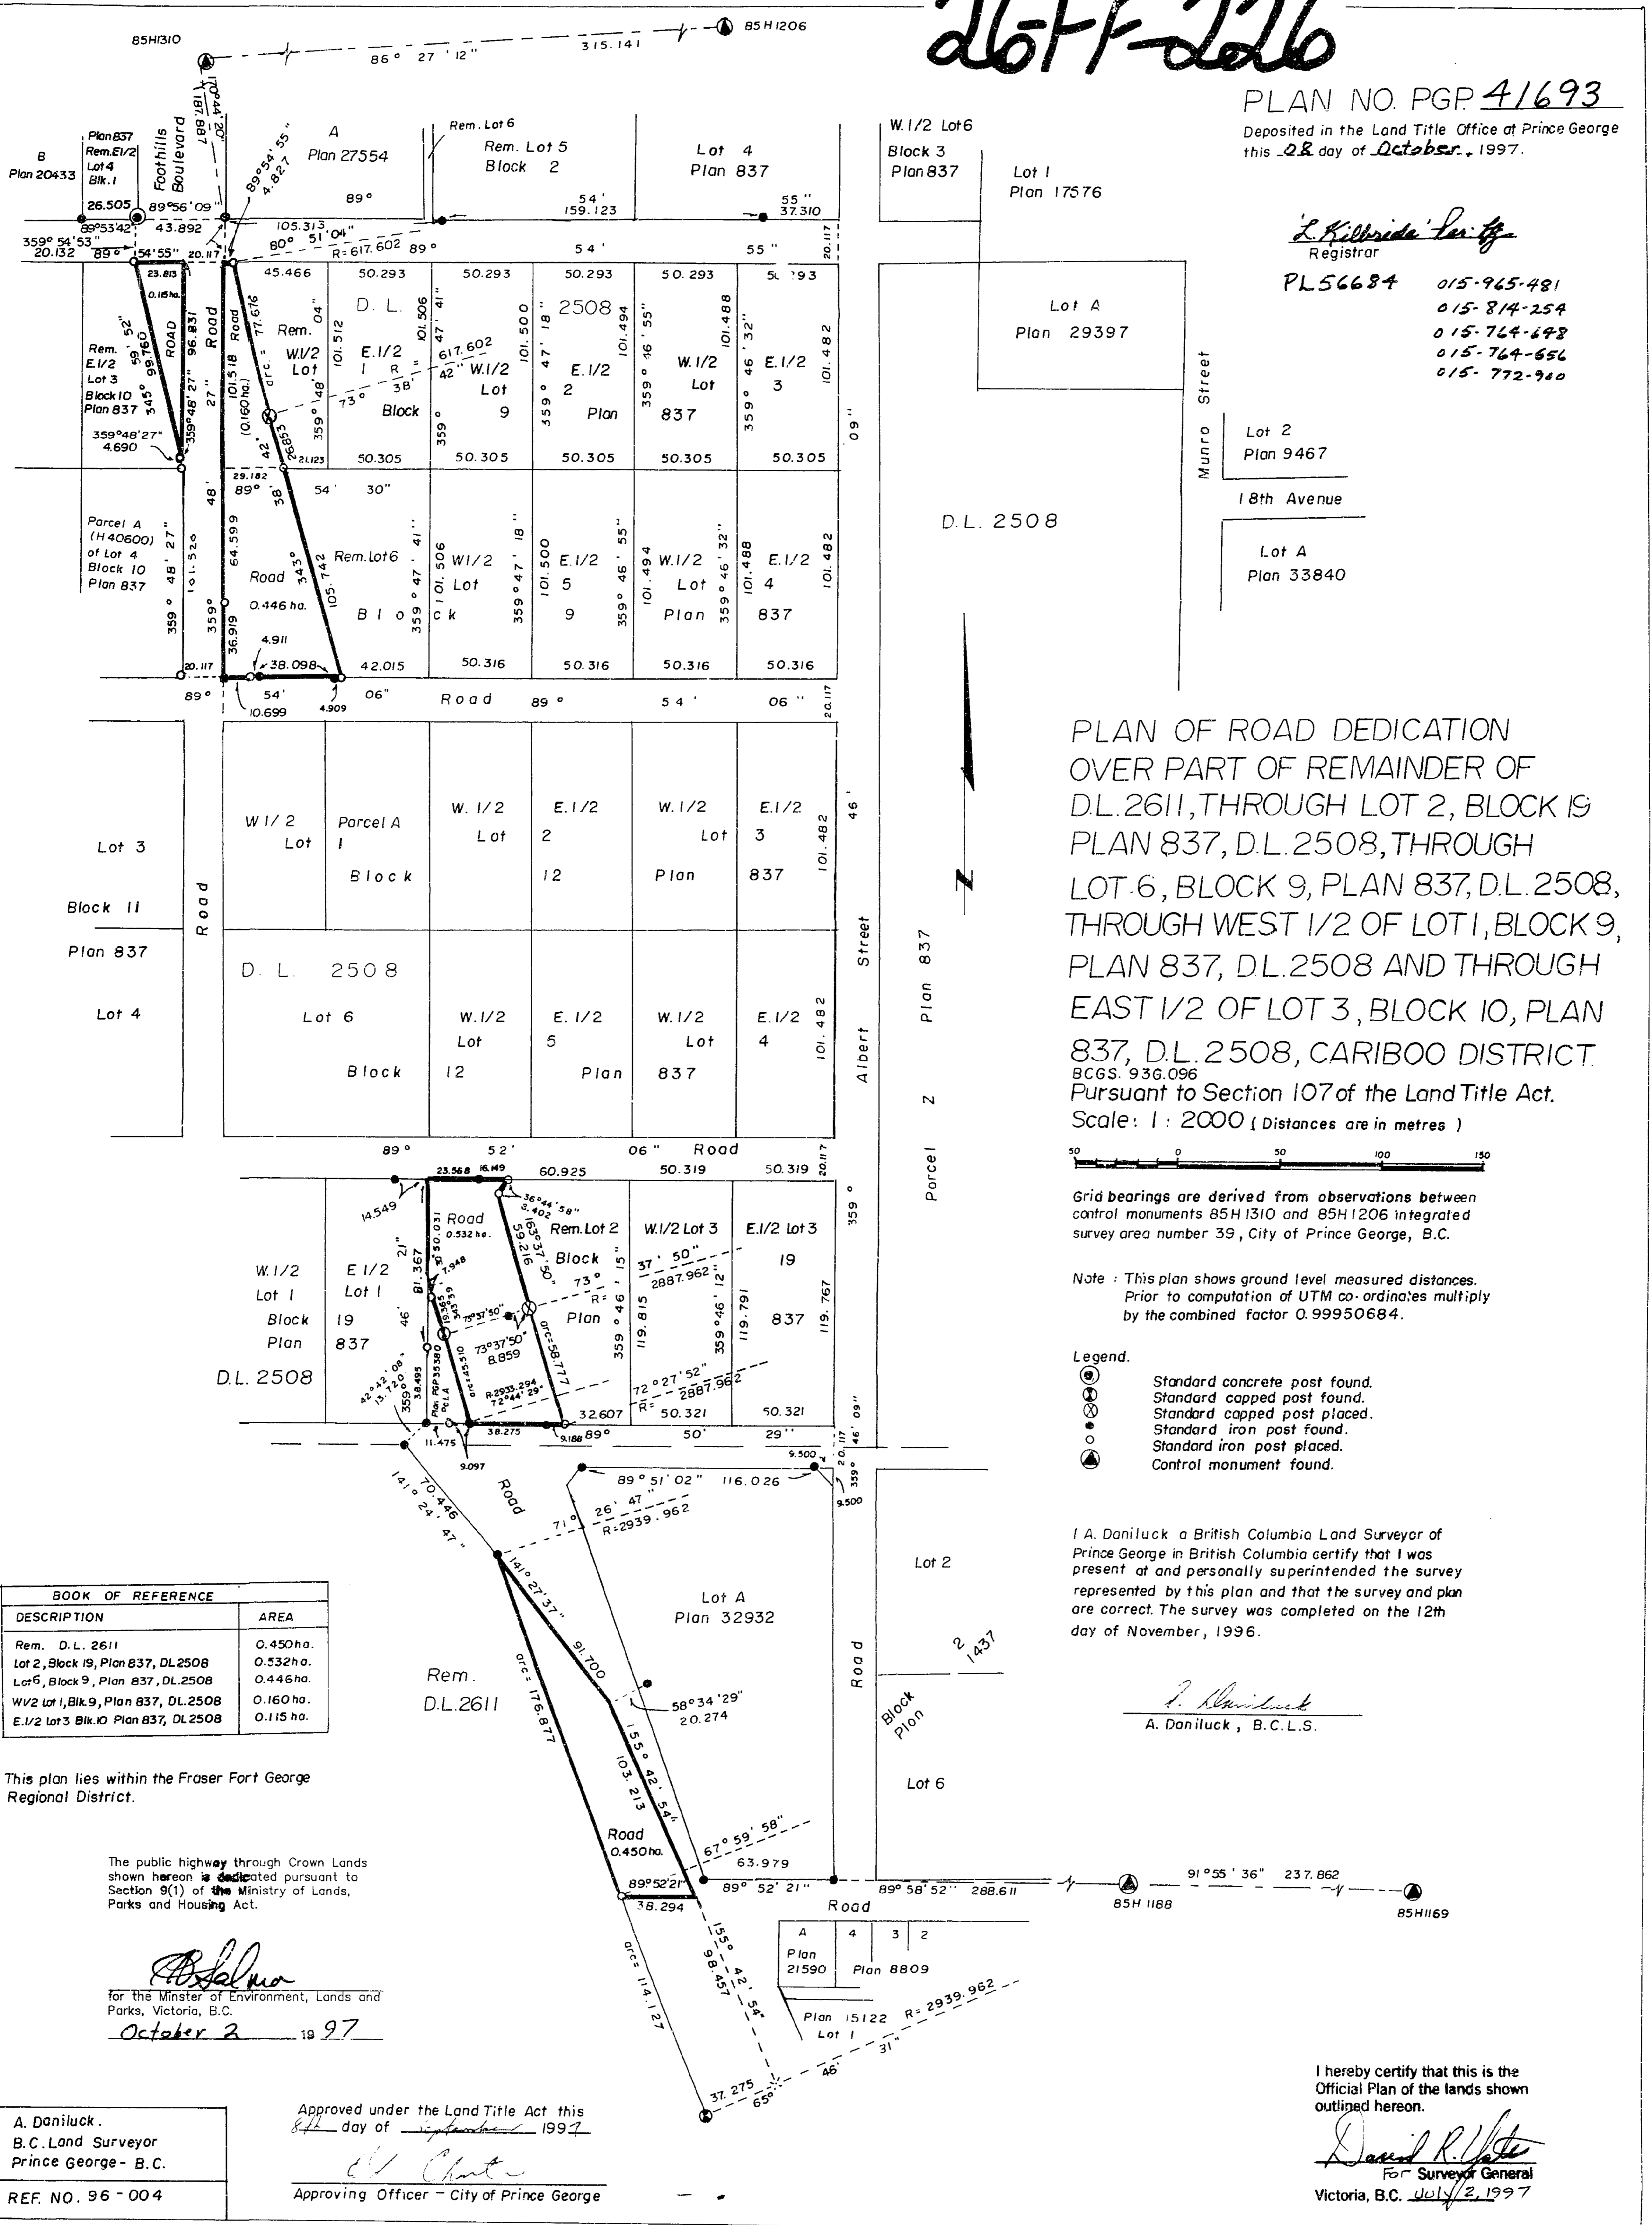

PLAN OF ROAD DEDICATION  
OVER PART OF REMAINDER OF  
D.L.2611, THROUGH LOT 2, BLOCK 19  
PLAN 837, D.L.2508, THROUGH  
LOT 6, BLOCK 9, PLAN 837, D.L.2508,  
THROUGH WEST 1/2 OF LOT 1, BLOCK 9,  
PLAN 837, D.L.2508 AND THROUGH  
EAST 1/2 OF LOT 3, BLOCK 10, PLAN  
837, D.L.2508, CARIBOO DISTRICT.  
BCGS. 936.096  
Pursuant to Section 107 of the Land Title Act.  
Scale: 1 : 2000 (Distances are in metres)

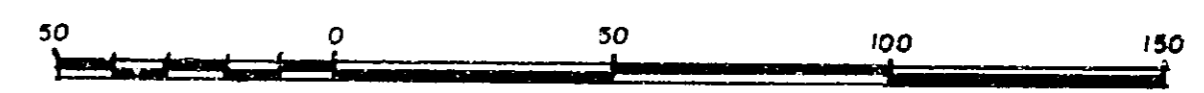

Grid bearings are derived from observations between control monuments 85H1310 and 85H1206 integrated survey area number 39, City of Prince George, B.C.

Note: This plan shows ground level measured distances. Prior to computation of UTM co-ordinates multiply by the combined factor 0.99950684.

Legend.

- ⊙ Standard concrete post found.
- ⊗ Standard capped post found.
- ⊙ Standard capped post placed.
- Standard iron post found.
- Standard iron post placed.
- ⊙ Control monument found.

I A. Daniluck a British Columbia Land Surveyor of Prince George in British Columbia certify that I was present at and personally supervised the survey represented by this plan and that the survey and plan are correct. The survey was completed on the 12th day of November, 1996.

*A. Daniluck*  
A. Daniluck, B.C.L.S.

BOOK OF REFERENCE	
DESCRIPTION	AREA
Rem. D.L. 2611	0.450 ha.
Lot 2, Block 19, Plan 837, DL2508	0.532 ha.
Lot 6, Block 9, Plan 837, DL.2508	0.446 ha.
WV2 Lot 1, Blk. 9, Plan 837, DL.2508	0.160 ha.
E.1/2 Lot 3 Blk. 10 Plan 837, DL.2508	0.115 ha.

This plan lies within the Fraser Fort George Regional District.

The public highway through Crown Lands shown hereon is dedicated pursuant to Section 9(1) of the Ministry of Lands, Parks and Housing Act.

*Abelma*  
for the Minister of Environment, Lands and Parks, Victoria, B.C.  
October 2 1997

A. Daniluck.  
B.C. Land Surveyor  
Prince George - B.C.  
REF. NO. 96 - 004

Approved under the Land Title Act this 27 day of September 1997

*W. Chute*  
Approving Officer - City of Prince George

I hereby certify that this is the Official Plan of the lands shown outlined hereon.  
*David R. White*  
For Surveyor General  
Victoria, B.C. Oct 2, 1997