

26FF-226

PLAN NO. PGP 41836

Deposited in the Land Title Office at Prince George this 20 day of November, 1997.

L. Kilbride
REGISTRAR

PL64778 023-986-565
023-986-573


EXPLANATORY PLAN OF EASEMENT
IN LOT 1, PLAN PGP 41835,
DISTRICT LOT 2421, CARIBOO DISTRICT.
Pursuant to Section 99 of the Land Title Act.
B.C.G.S. 93J.006

Scale: 1 : 2500 (Distances are in metres)



Bearings are astronomic, derived from Plan PGP

BOOK OF REFERENCE	
DESCRIPTION	AREA
Lot 1	0.217 ha

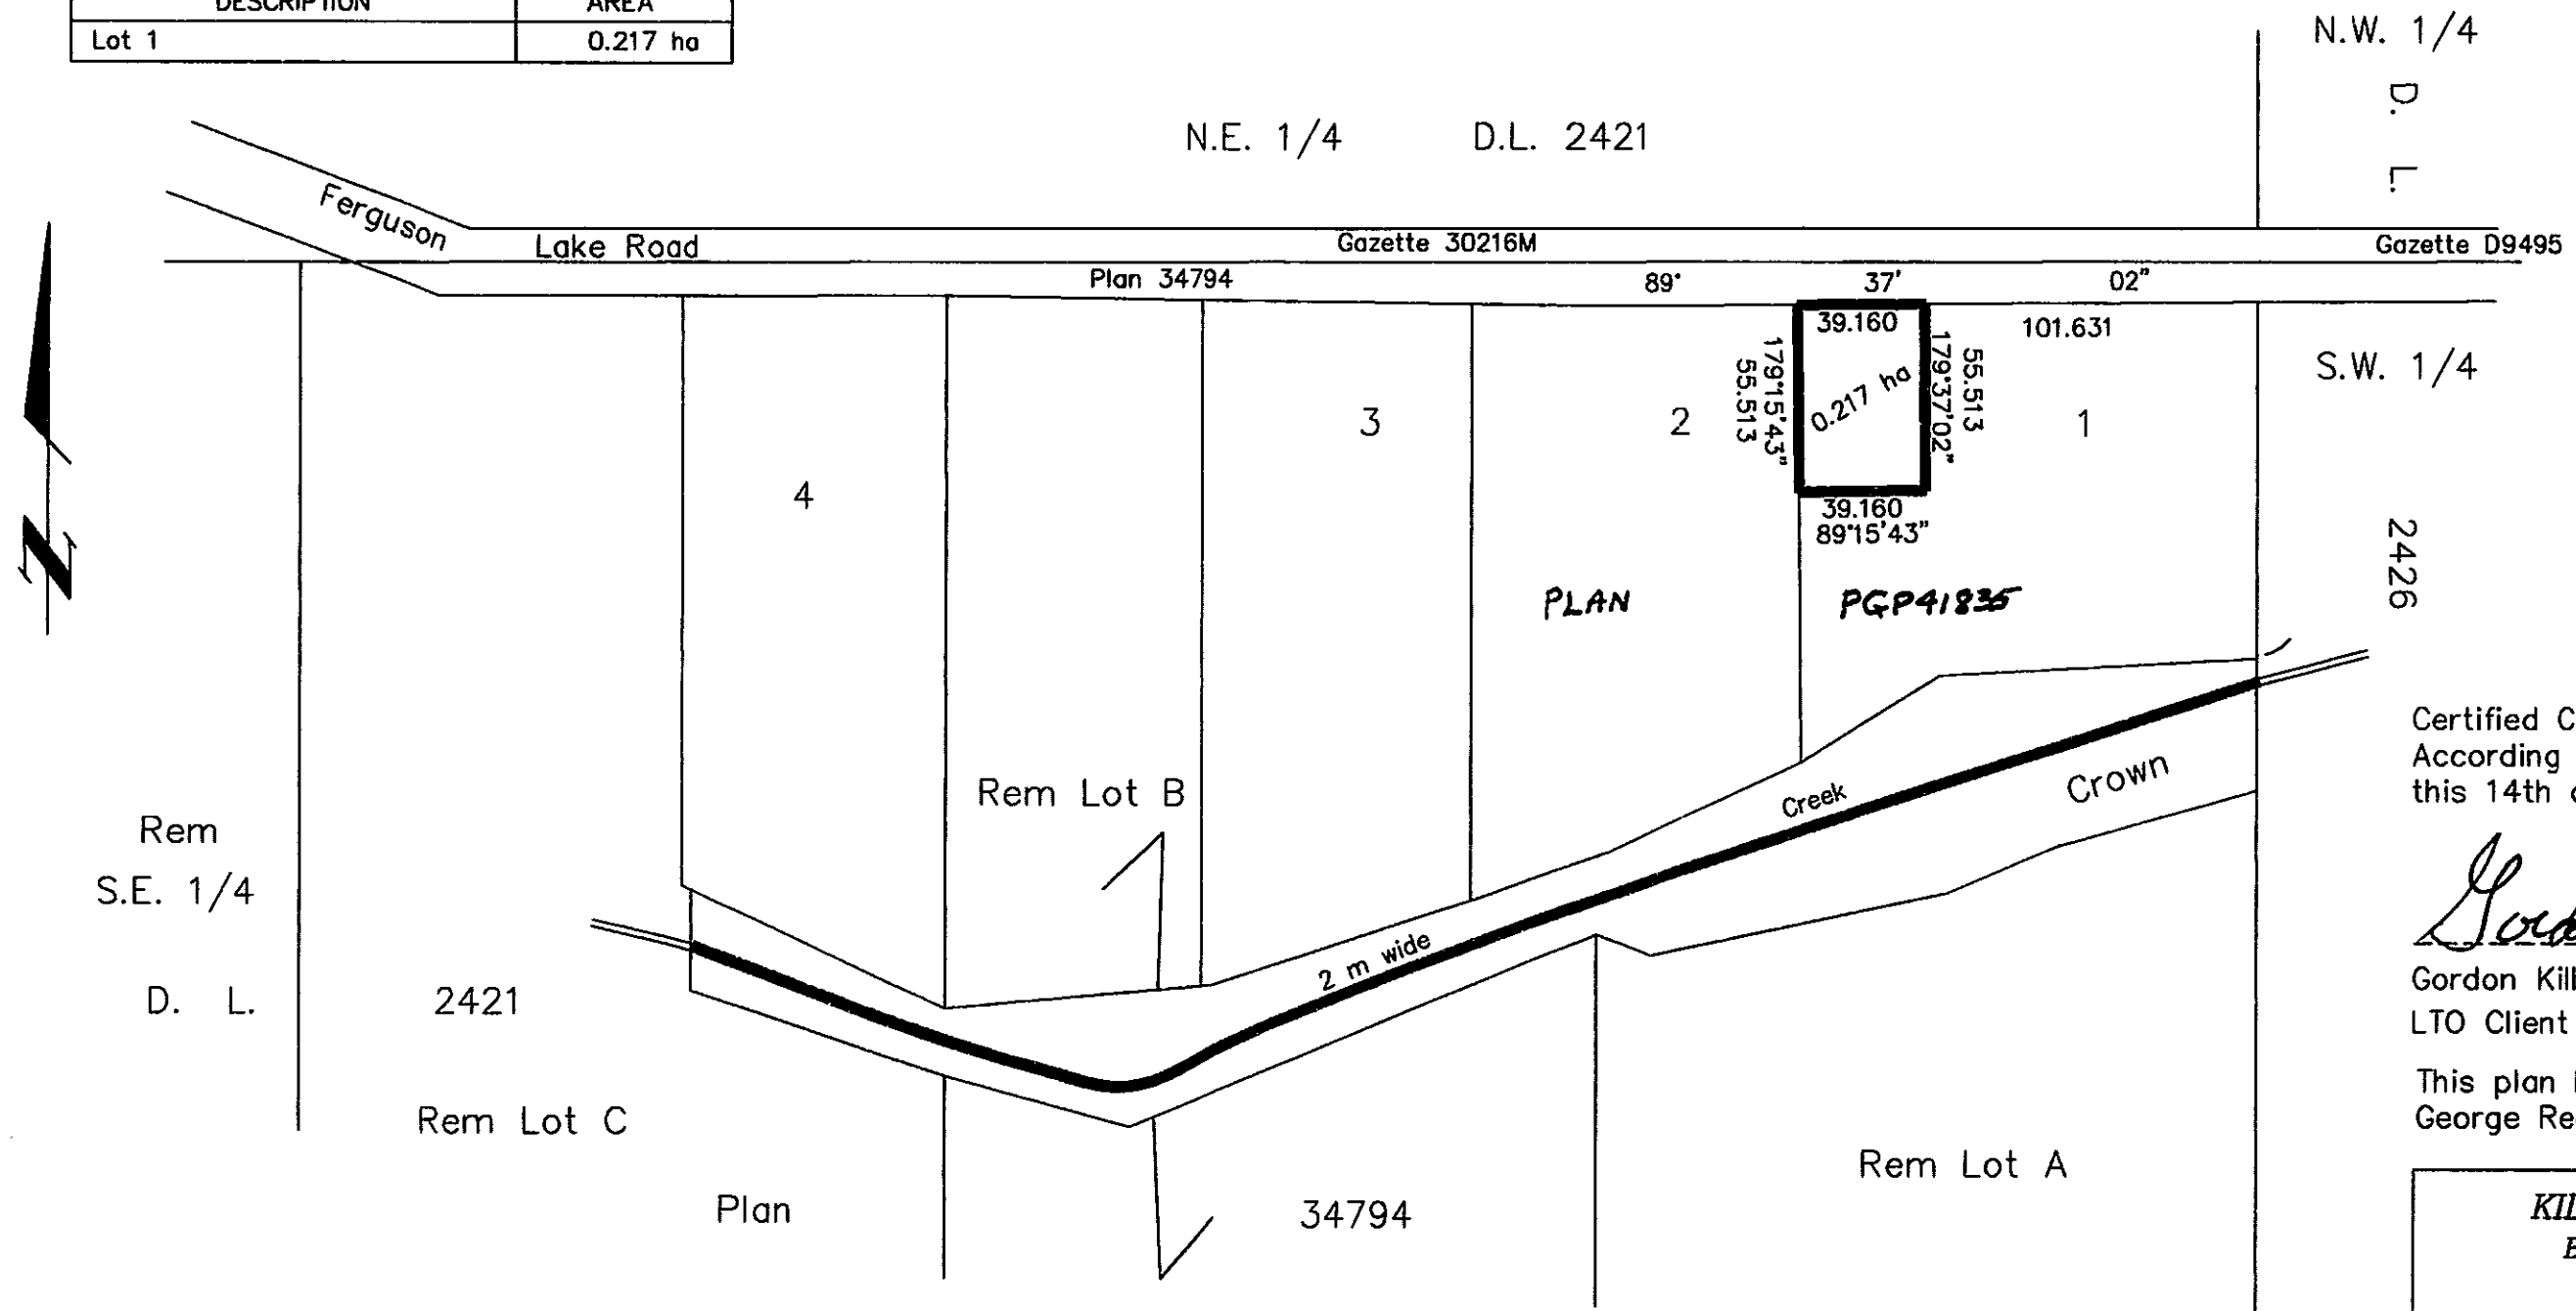

N.W. 1/4

D.
L.

N.E. 1/4 D.L. 2421

S.W. 1/4

2426

Certified Correct
According to Land Title Office records
this 14th day of August, 1997.

Gordon Kilbride

Gordon Kilbride, B.C.L.S.
LTO Client No. 10909

This plan lies within the Fraser-Fort
George Regional District.

KILBRIDE LAND SURVEYING LTD.
British Columbia Land Surveyors
Prince George, B.C.
Ph: (250) 562-1196 Fax: 562-3656

F.B.- VN64 D.L.- 2421 FILE No. 92859E1