

# 26-FF-226 (Pm 1824)

PLAN NO. PGP 42010

Deposited in the Land Title Office at Prince George this 14 day of JAN. 1998

*G. Kilbride*  
REGISTRAR  
P.C.: 60

REFERENCE PLAN OF STATUTORY  
RIGHT OF WAY IN PARCEL 1, PLAN PGP40918,  
DISTRICT LOT 343, CARIBOO DISTRICT.  
Pursuant to Section 113 of the Land Title Act.  
B.C.G.S. 93G.097


Scale: 1 : 1250 (Distances are in metres)

Note: This plan shows ground level measured distances. Prior to computation of U.T.M. co-ordinates multiply by the combined factor .99951301

Grid bearings are derived from observations between control monuments 85H1072 and 85H1087, integrated survey area number 39, City of Prince George, B.C.

LEGEND

- Lead Plug Found
- Standard Iron Post Found
- Standard Iron Post Placed
- Control Monument Found

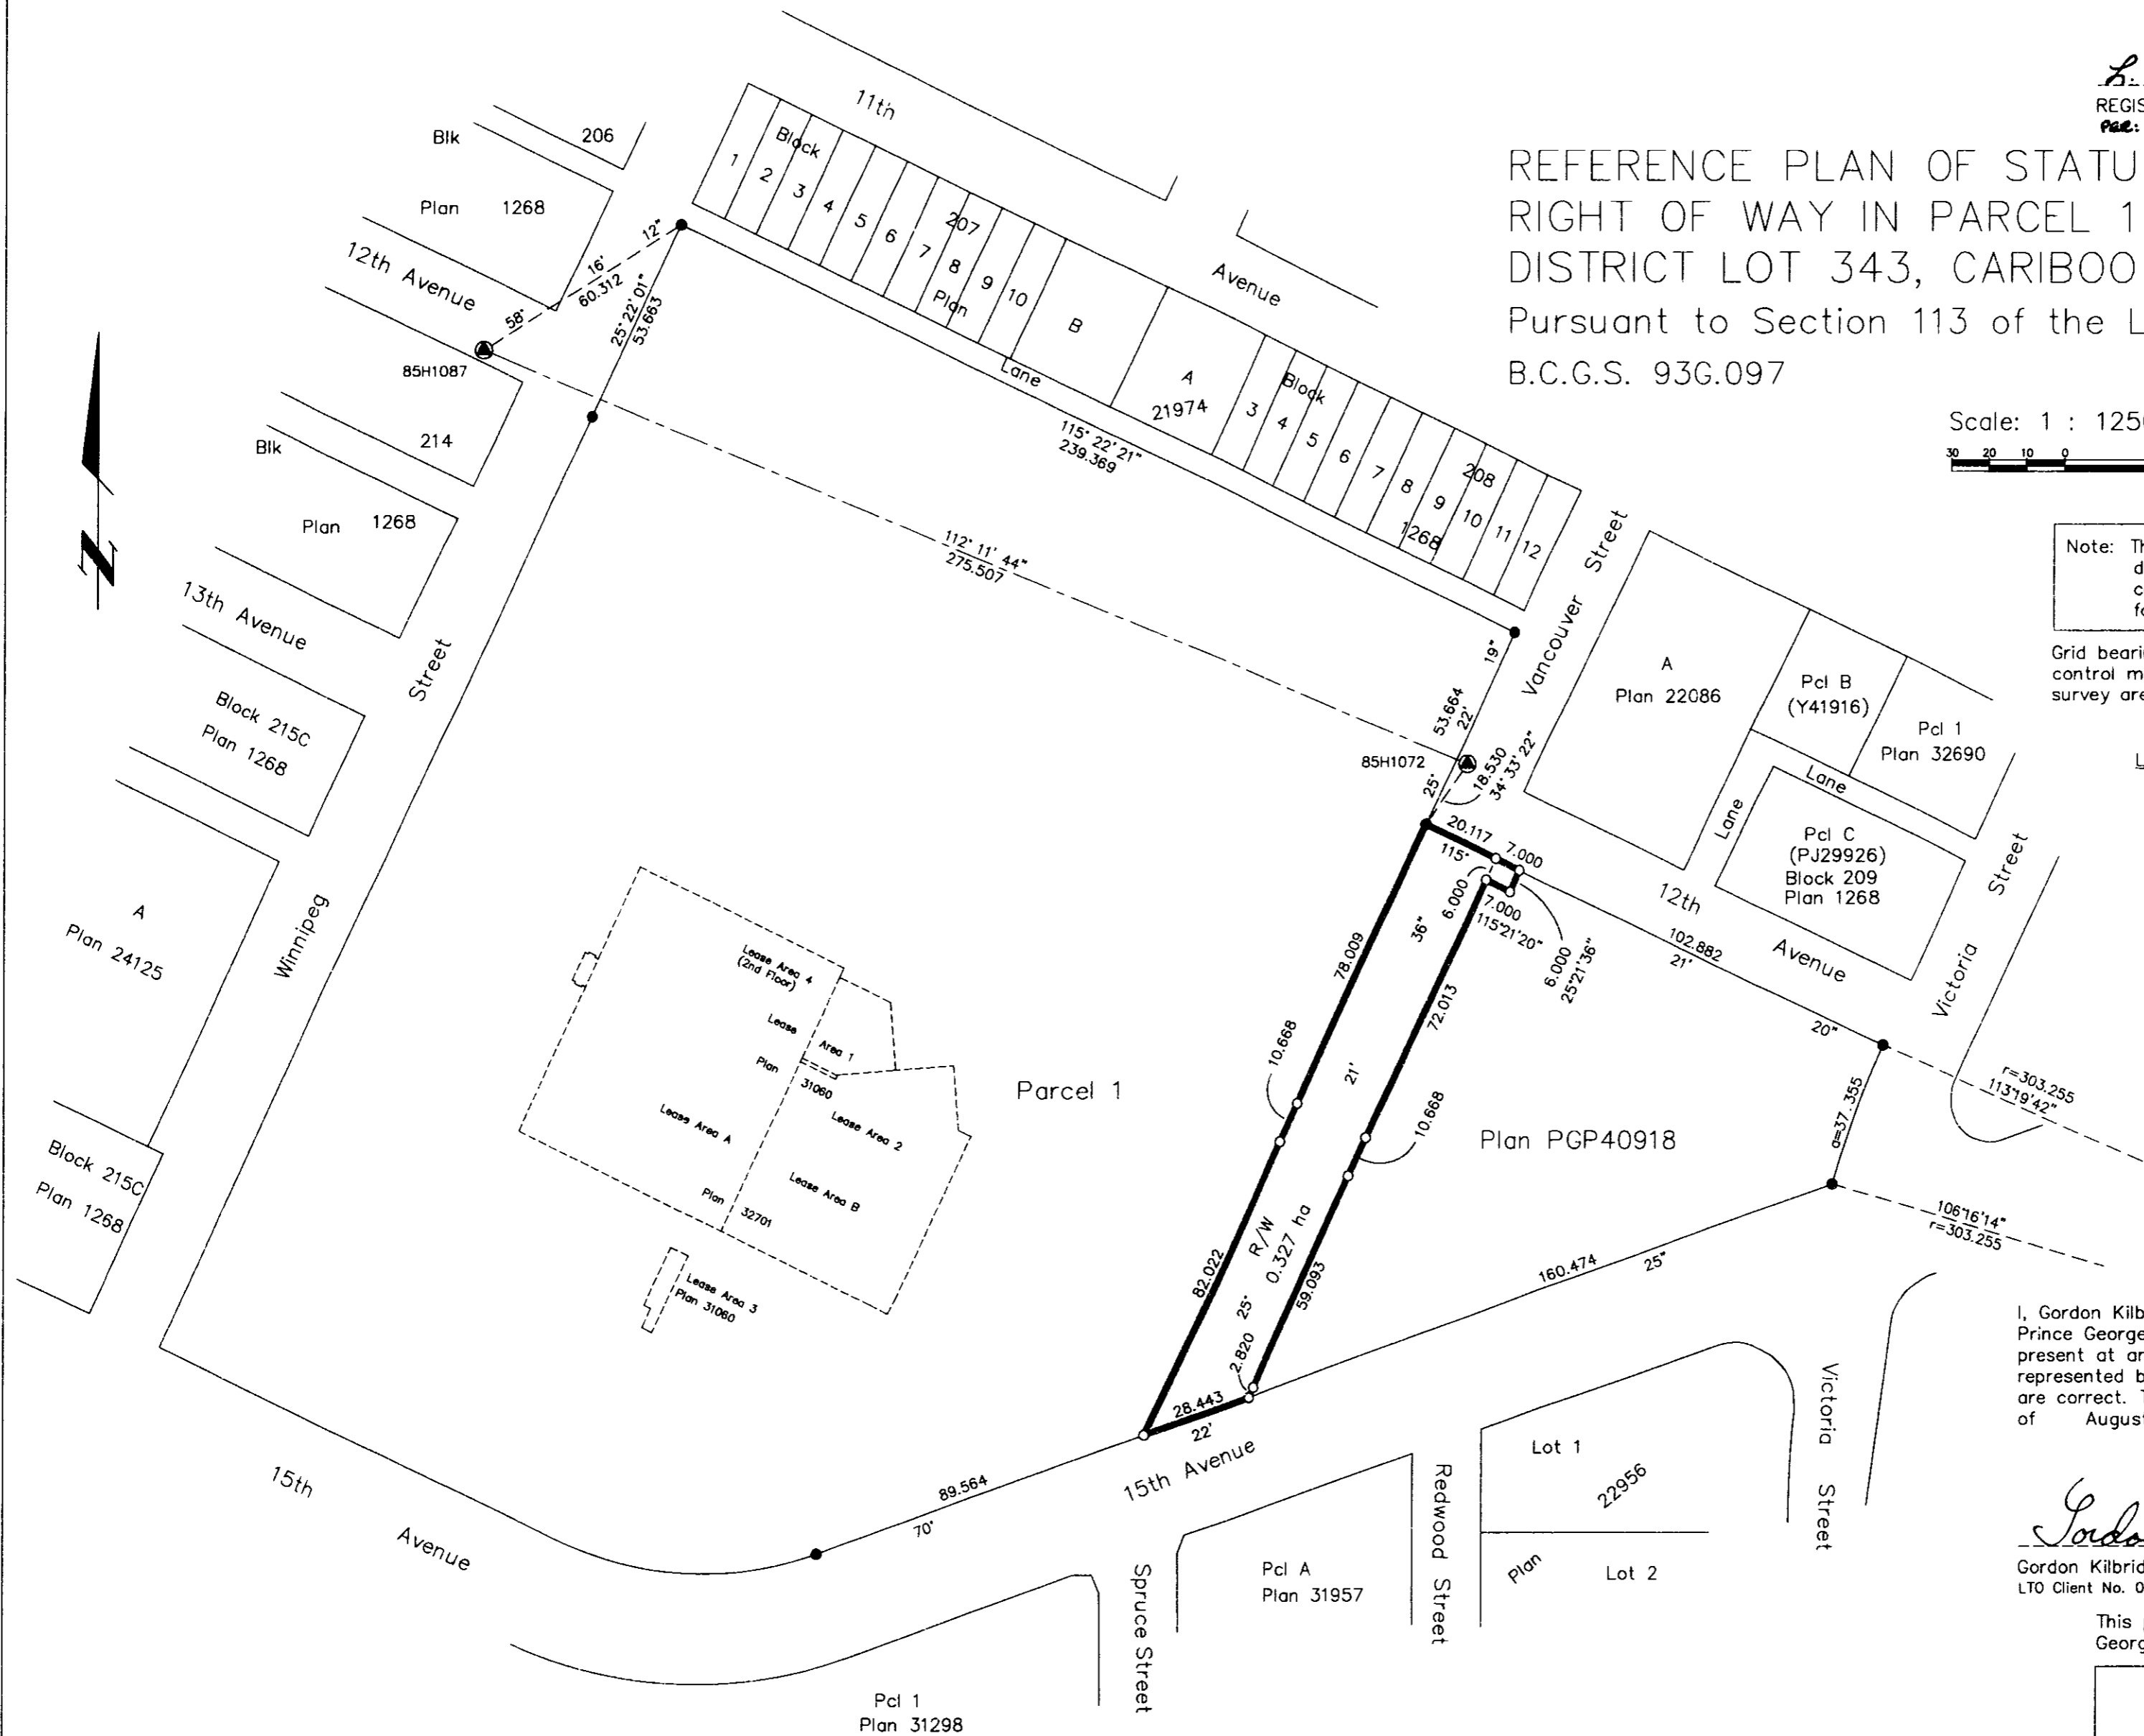

I, Gordon Kilbride, a British Columbia Land Surveyor of Prince George in British Columbia, certify that I was present at and personally superintended the survey represented by this plan and that the survey and plan are correct. The survey was completed on the 11th day of August, 1997.

*Gordon Kilbride*

Gordon Kilbride, B.C.L.S.  
LTO Client No. 010909

This plan lies within the Fraser-Fort George Regional District.

KILBRIDE LAND SURVEYING LTD. British Columbia Land Surveyors Prince George, B.C. Ph: (250) 562-1196 Fax: 562-3656		
F.B.- RA	D.L.- 343(212)	FILE No. 960559R3