


PLAN NO. PGP 42568

Deposited in the Land Title Office at Prince George this 28 day of May 1998

Gordon Kilbride mk  
REGISTRAR

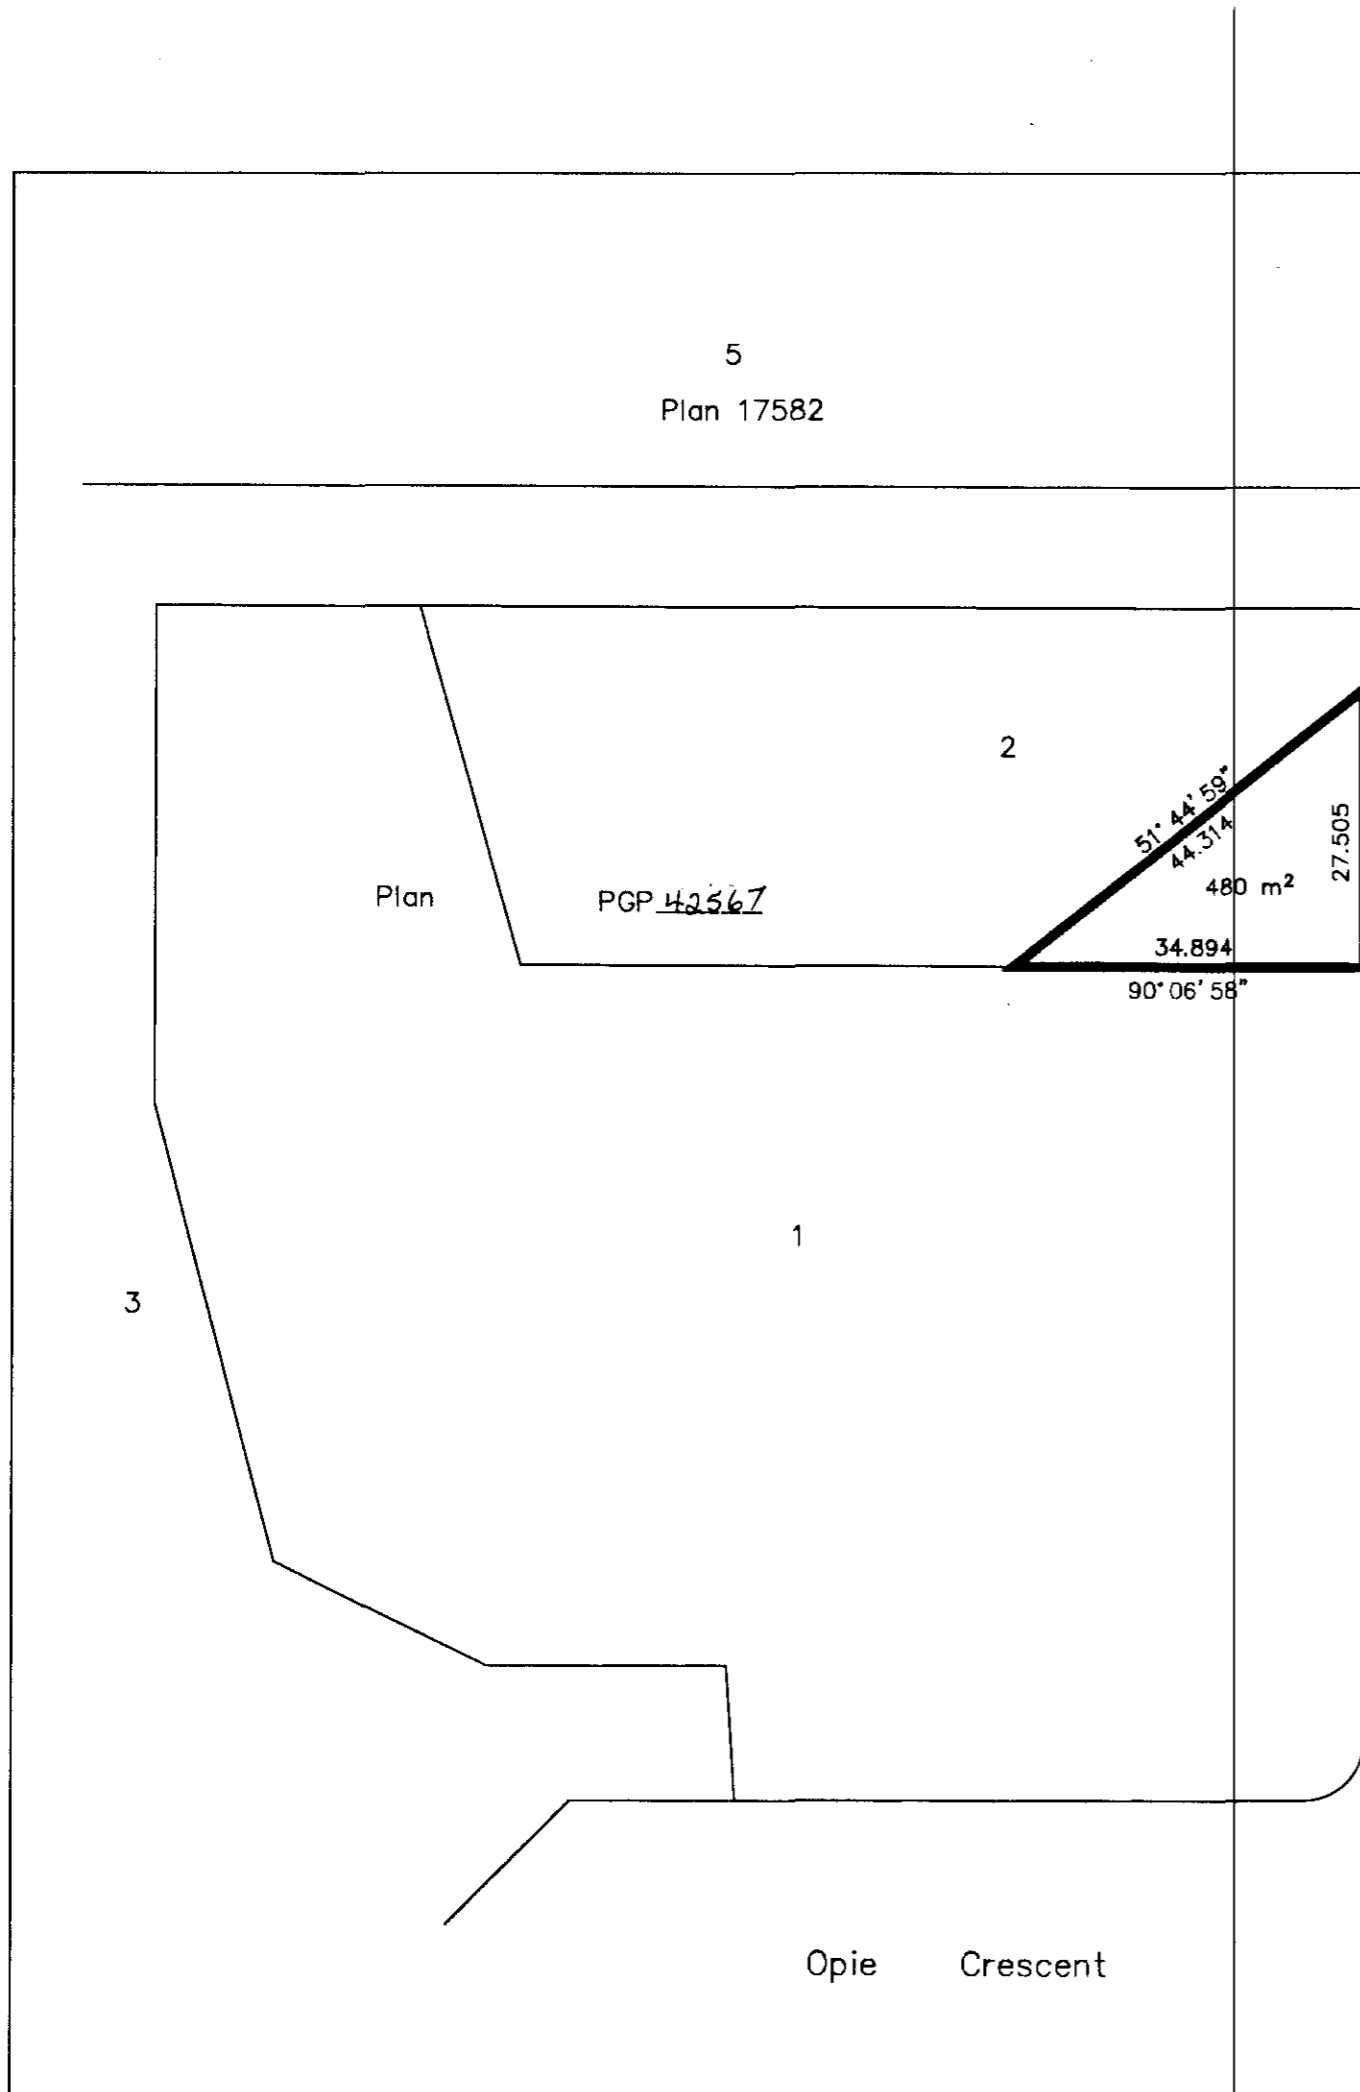

Street  
Quinn

A  
Plan 16583  
8  
Plan 16905

EXPLANATORY PLAN OF  
EASEMENT ON LOT 2,  
PLAN PGP 42567,  
DISTRICT LOT 2611,  
CARIBOO DISTRICT.

Pursuant to Section 99  
of the Land Title Act.

B.C.G.S. 93G.097

Scale: 1 : 750 (Distances are in metres)



Certified Correct, according to  
Land Title Office Records.  
This 3rd day of February, 1998.

Gordon Kilbride  
Gordon Kilbride, B.C.L.S.  
LTO Client No. 010909

This plan lies within the Fraser-Fort  
George Regional District.

KILBRIDE LAND SURVEYING LTD. British Columbia Land Surveyors Prince George, B.C. Ph: (250) 562-1196 Fax: 562-3656		
F.B.-	D.L.- 2611	FILE No. - 970718E