


PLAN PGP42762

Deposited in the Land Title Office
at Prince George B.C.
this 9 day of July, 1998.

L. Kilbride
Registrar
PER: M

Pm 29/82

LOT A
PLAN PGP37308

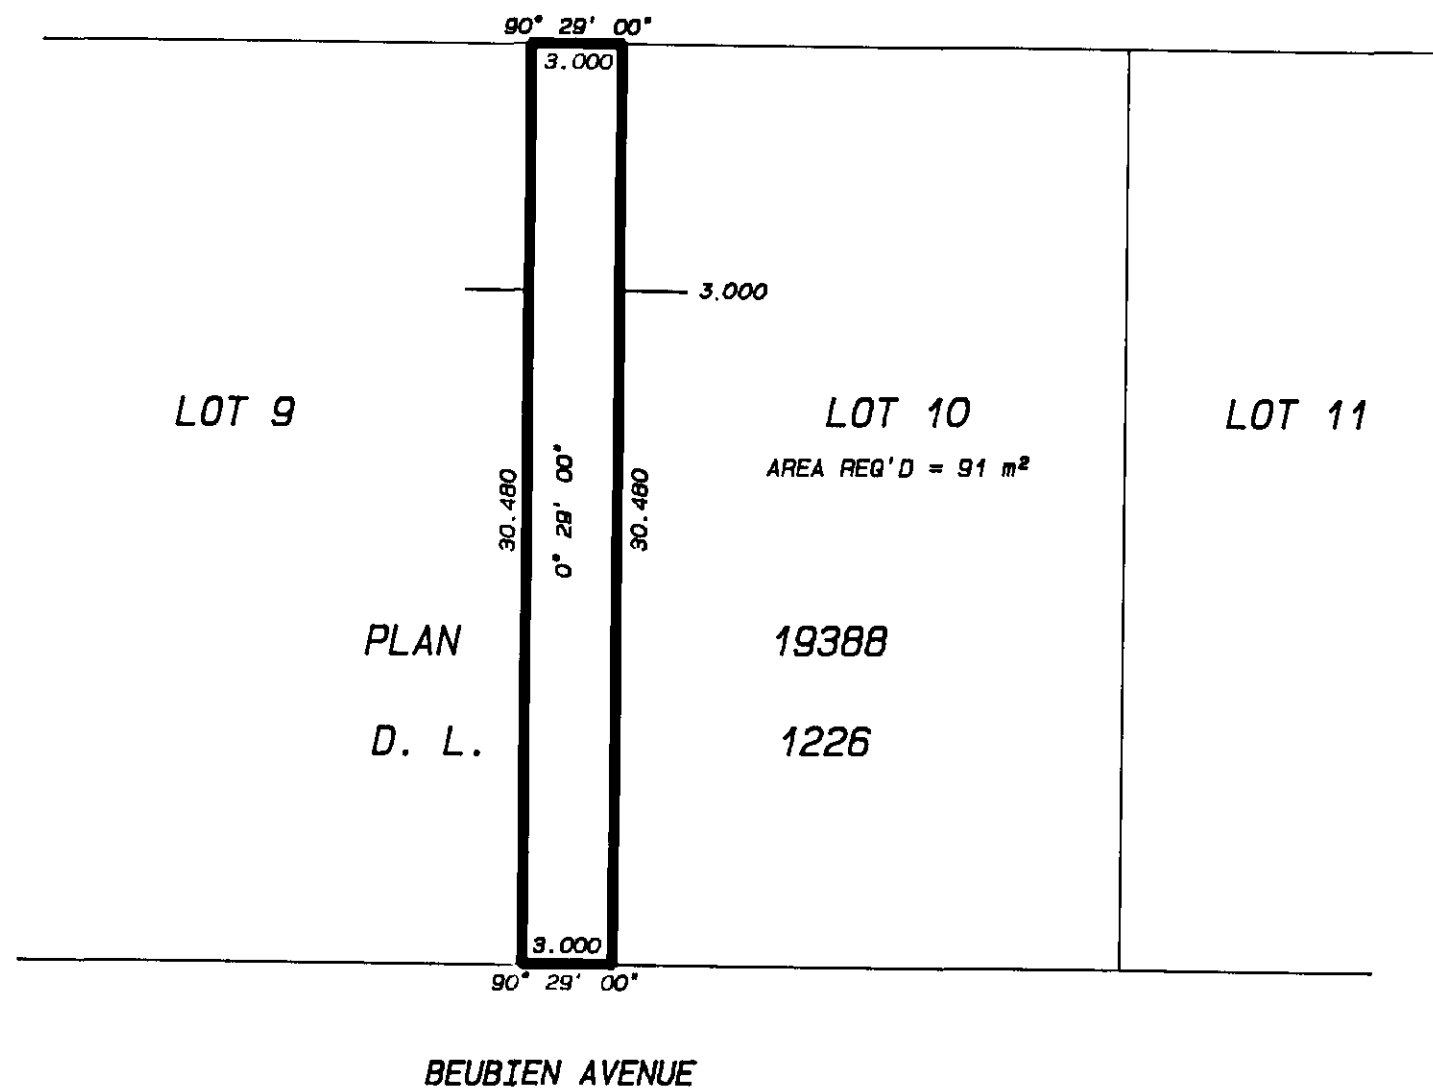

EXPLANATORY PLAN OF EASEMENT
THROUGH LOT 10, D.L. 1226,
CARIBOO DISTRICT, PLAN 19388

SCALE 1: 250

LEGEND **BCGS 93B.098**

Bearings are astronomic, derived from Land Title Office Records
All distances are in metres



This plan lies within the Cariboo Regional District

Certified correct according to Land Title Office
Records this 19th day of March, 1998

R.E. Gook, B.C.L.S.

R.E. GOOK & ASSOCIATES
B.C. & CANADA LAND SURVEYORS

* 691 FRONT STREET 886 VANCOUVER STREET
QUESNEL, B.C. V2J 2K9 PRINCE GEORGE, B.C. V2L 2P5
PHONE: 992-2424 PHONE: 564-4242
FAX: 992-3434 FAX: 564-5343

FILE: 97-5833E